




Application No. 128
 Permit No. 29

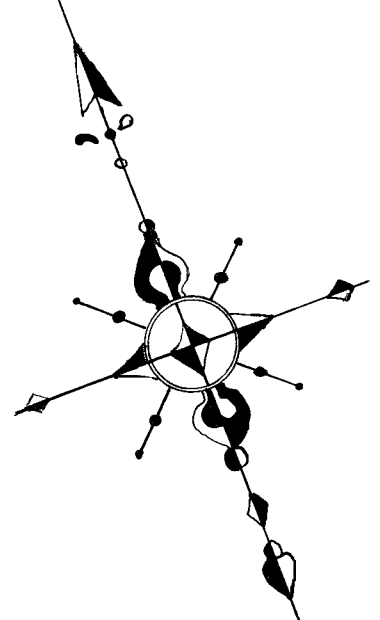

LA GRANDE BEAVER CREEK
 LOCATION MAP
 BEAVER PIPE LINE
 LA GRANDE FOREST RESERVE
 Scale - 1000' Feet = 1 Inch

CERTIFICATE OF SURVEYOR
 I, **L.A. Parker**, of La Grande
 County of Union, State of Oregon,
 do hereby certify that this map was made from notes taken during the actual survey made by me in under the immediate
 supervision of **April B. Cooney**, and that it correctly
 represents the words described in the accompanying application together with the location of stream bed
 and other things in the foregoing vicinity.
 Application No. 128
 Permit No. 29
L.A. Parker

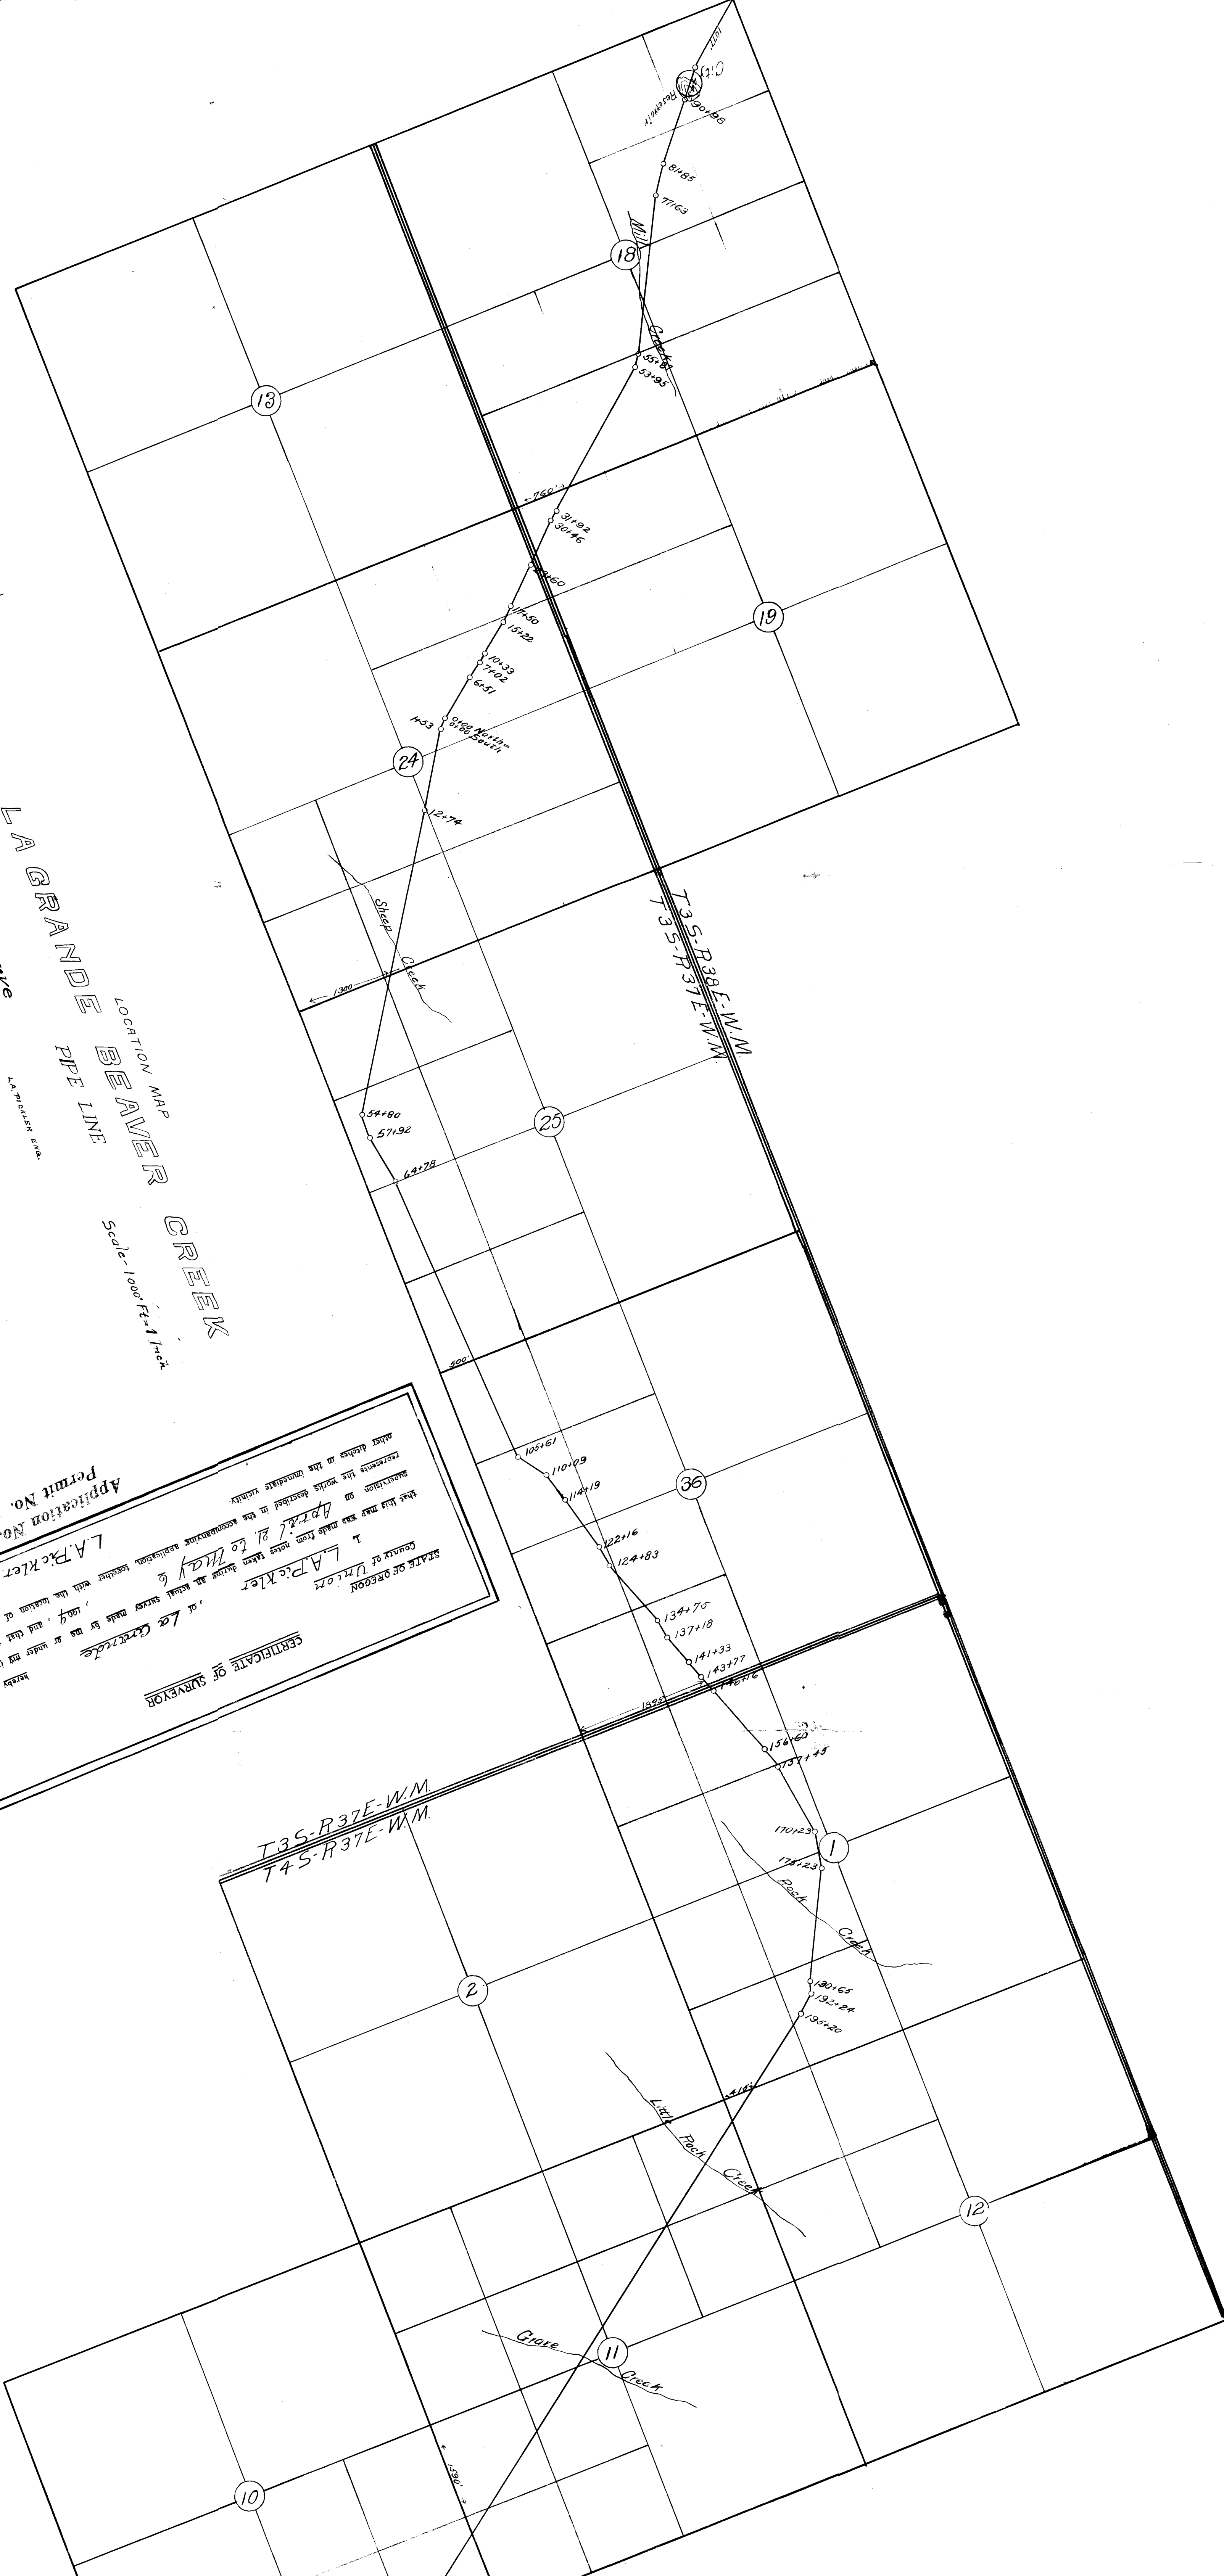

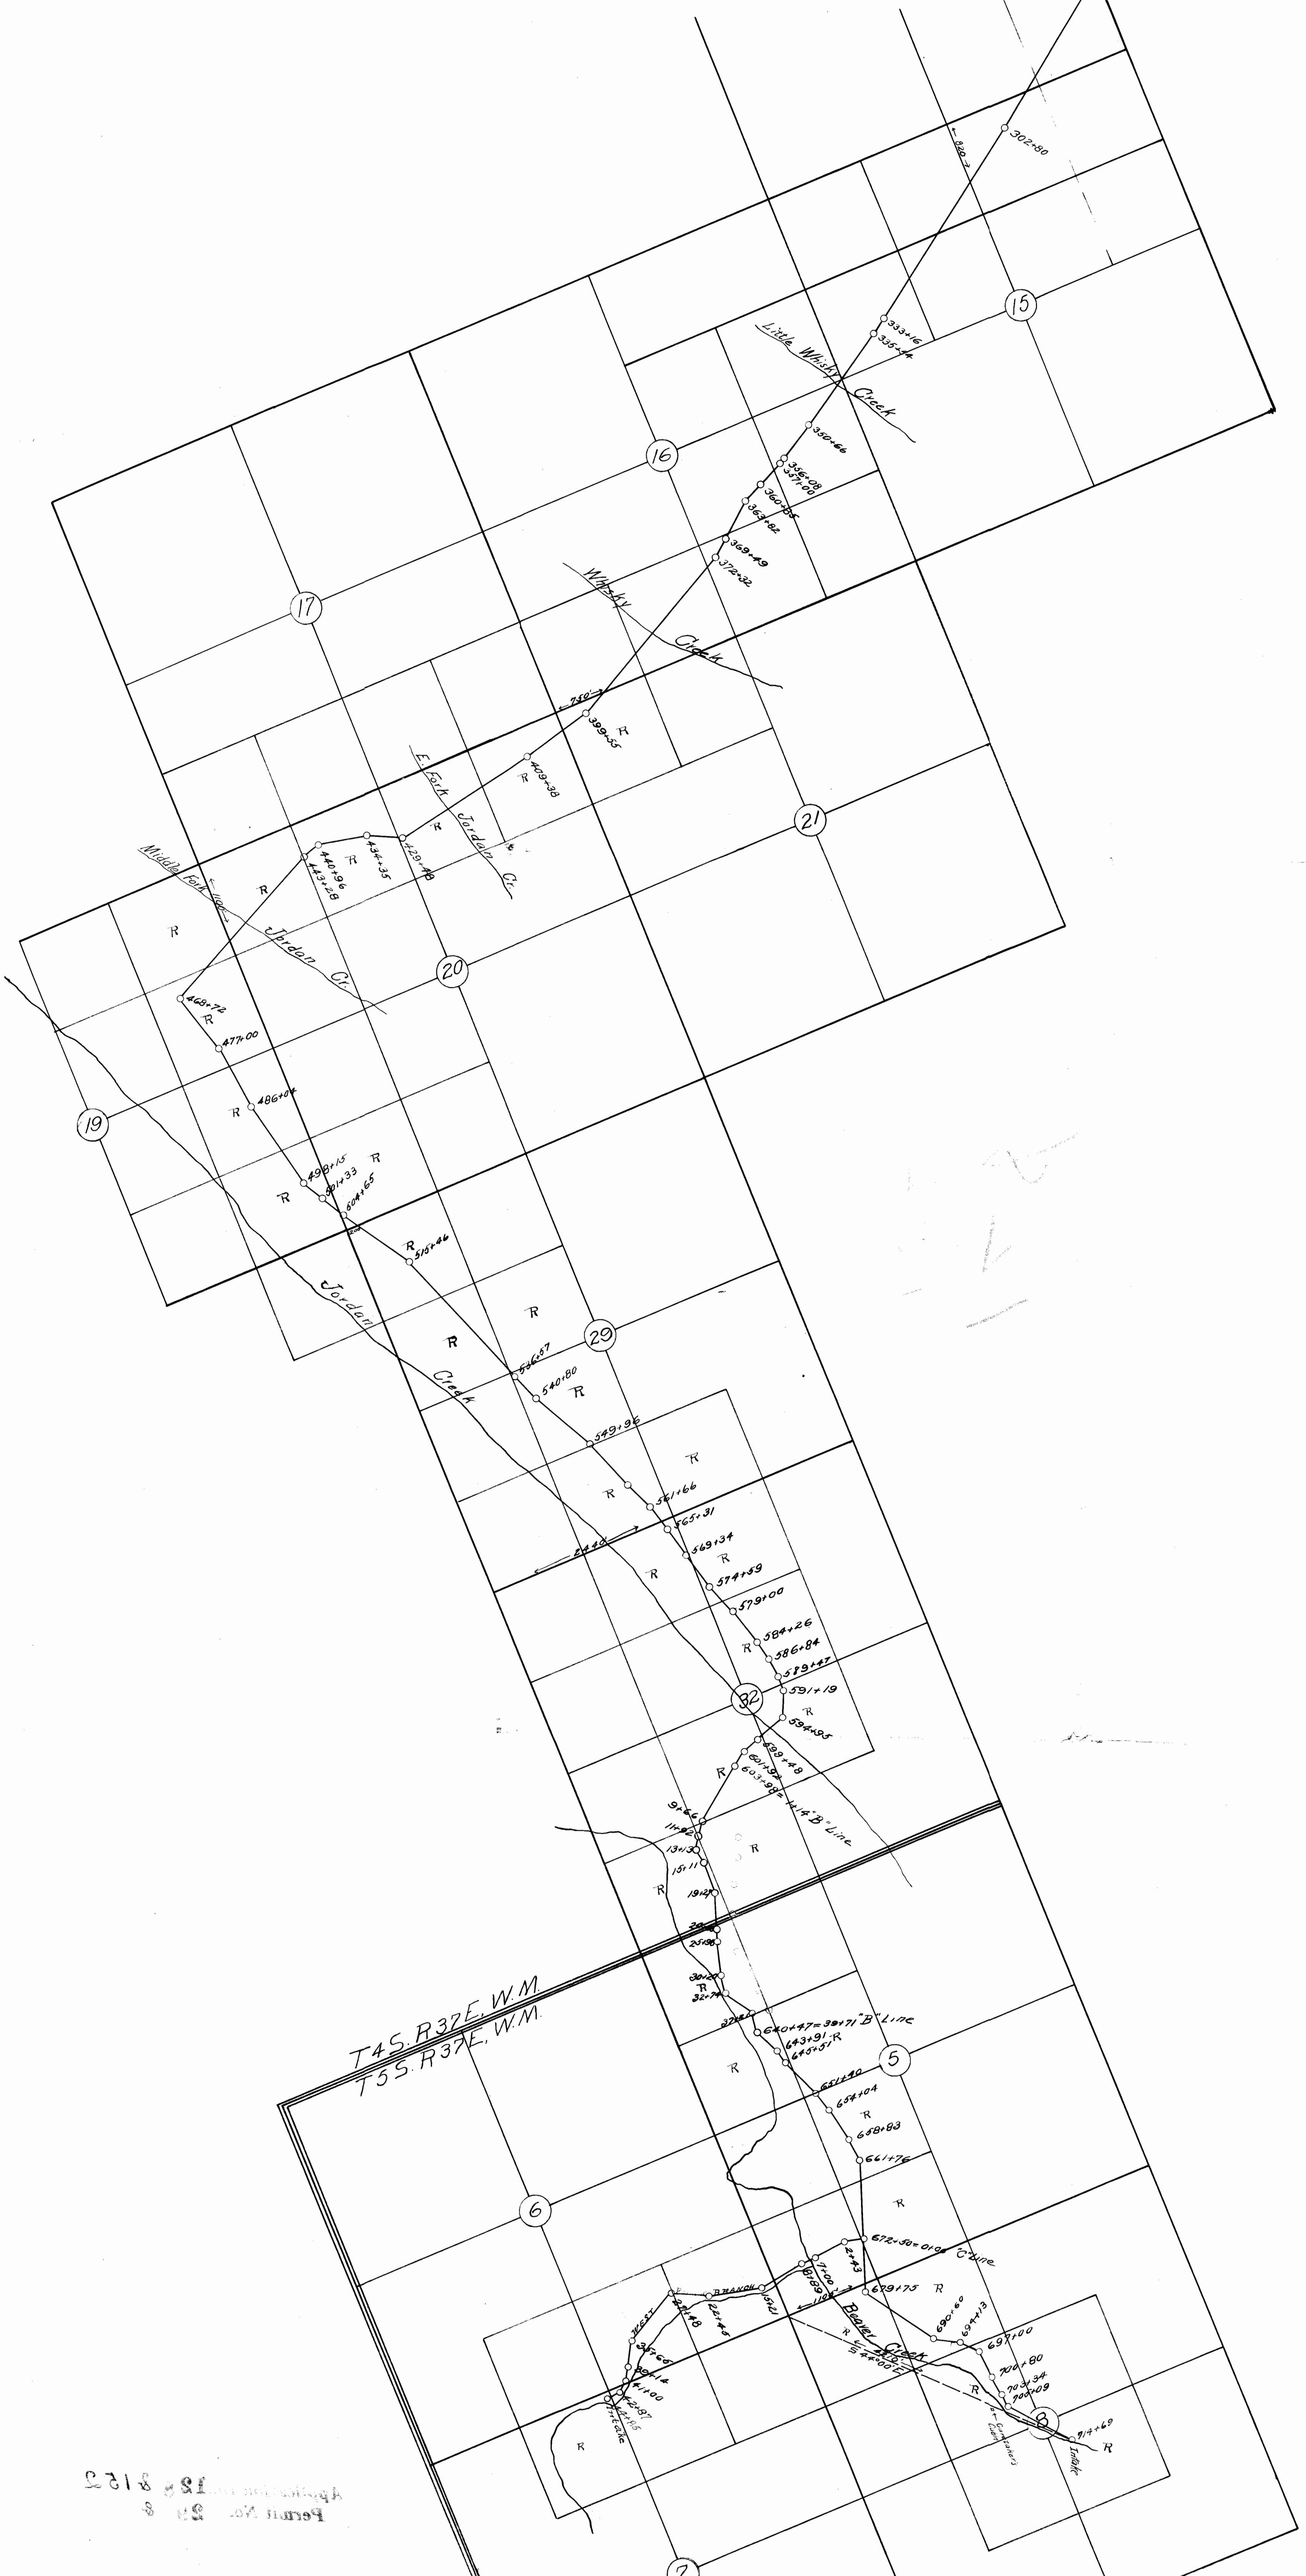

T4S. R37E. W.M.
T5S. R37E. W.M.

Application No. 128 & 129
Permit No. 22 &