


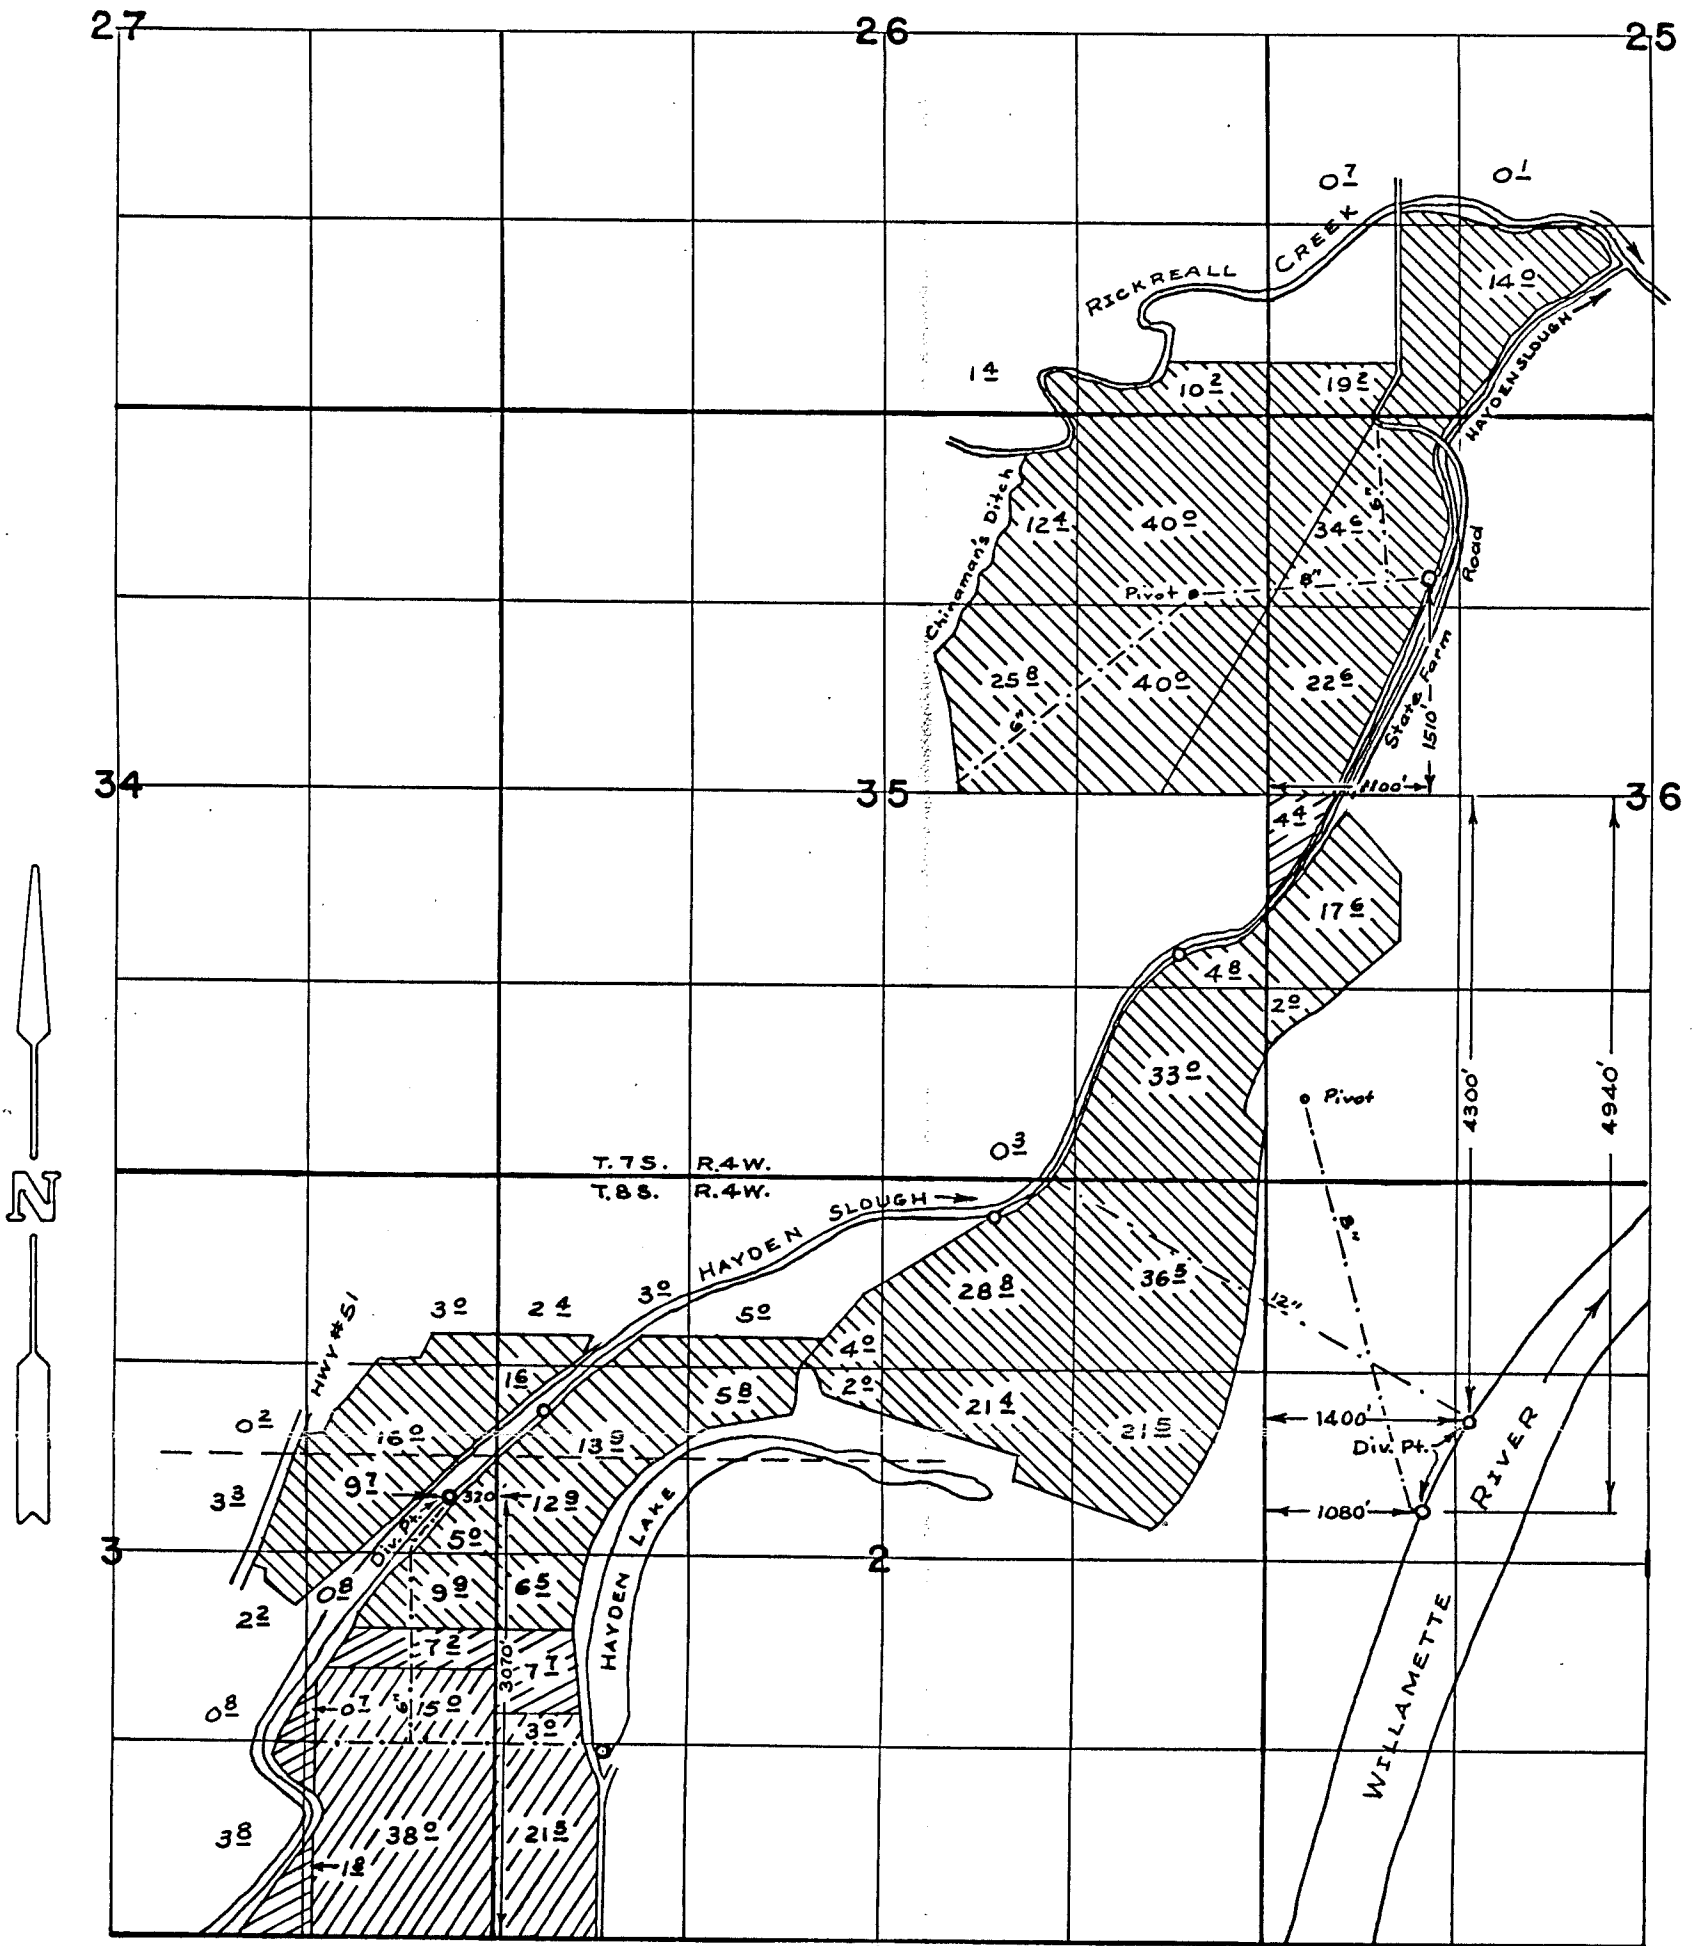


T. 7 & 8 S. R. 4 W. W. M.




Hayden Slough Primary 
 Hayden Slough Suppl. 
 Willamette R. Suppl. 



WATER RIGHT APPLICATION MAP  
FOR

GREEN VILLA FARMS

APPLIC. NO. 71058 PERMIT NO. \_\_\_\_\_

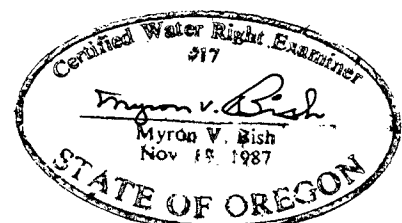THE PREPARATION OF THIS MAP IS FOR THE PURPOSE OF IDENTIFYING THE LOCATION OF THE WATER RIGHT ONLY AND HAS NO INTENT TO PROVIDE DIMENSIONS OR LOCATION OF PROPERTY OWNERSHIP LINES.



19  
 SOURCES  
 F.M. OUF