



MAP
 Showing
*Proposed Application of Water
 and
 Water Power Development*
 on
Lands in S¹/₂ of SW¹/₄ of Sec. 29, Tp 6. N. R. 35, E.W.M.
 Scale 1" = 660' Apr. 22, 1916.

4883
2923

THE STATE ENGINEER
 BY ORDER
 MAY 1 1916
 SALES

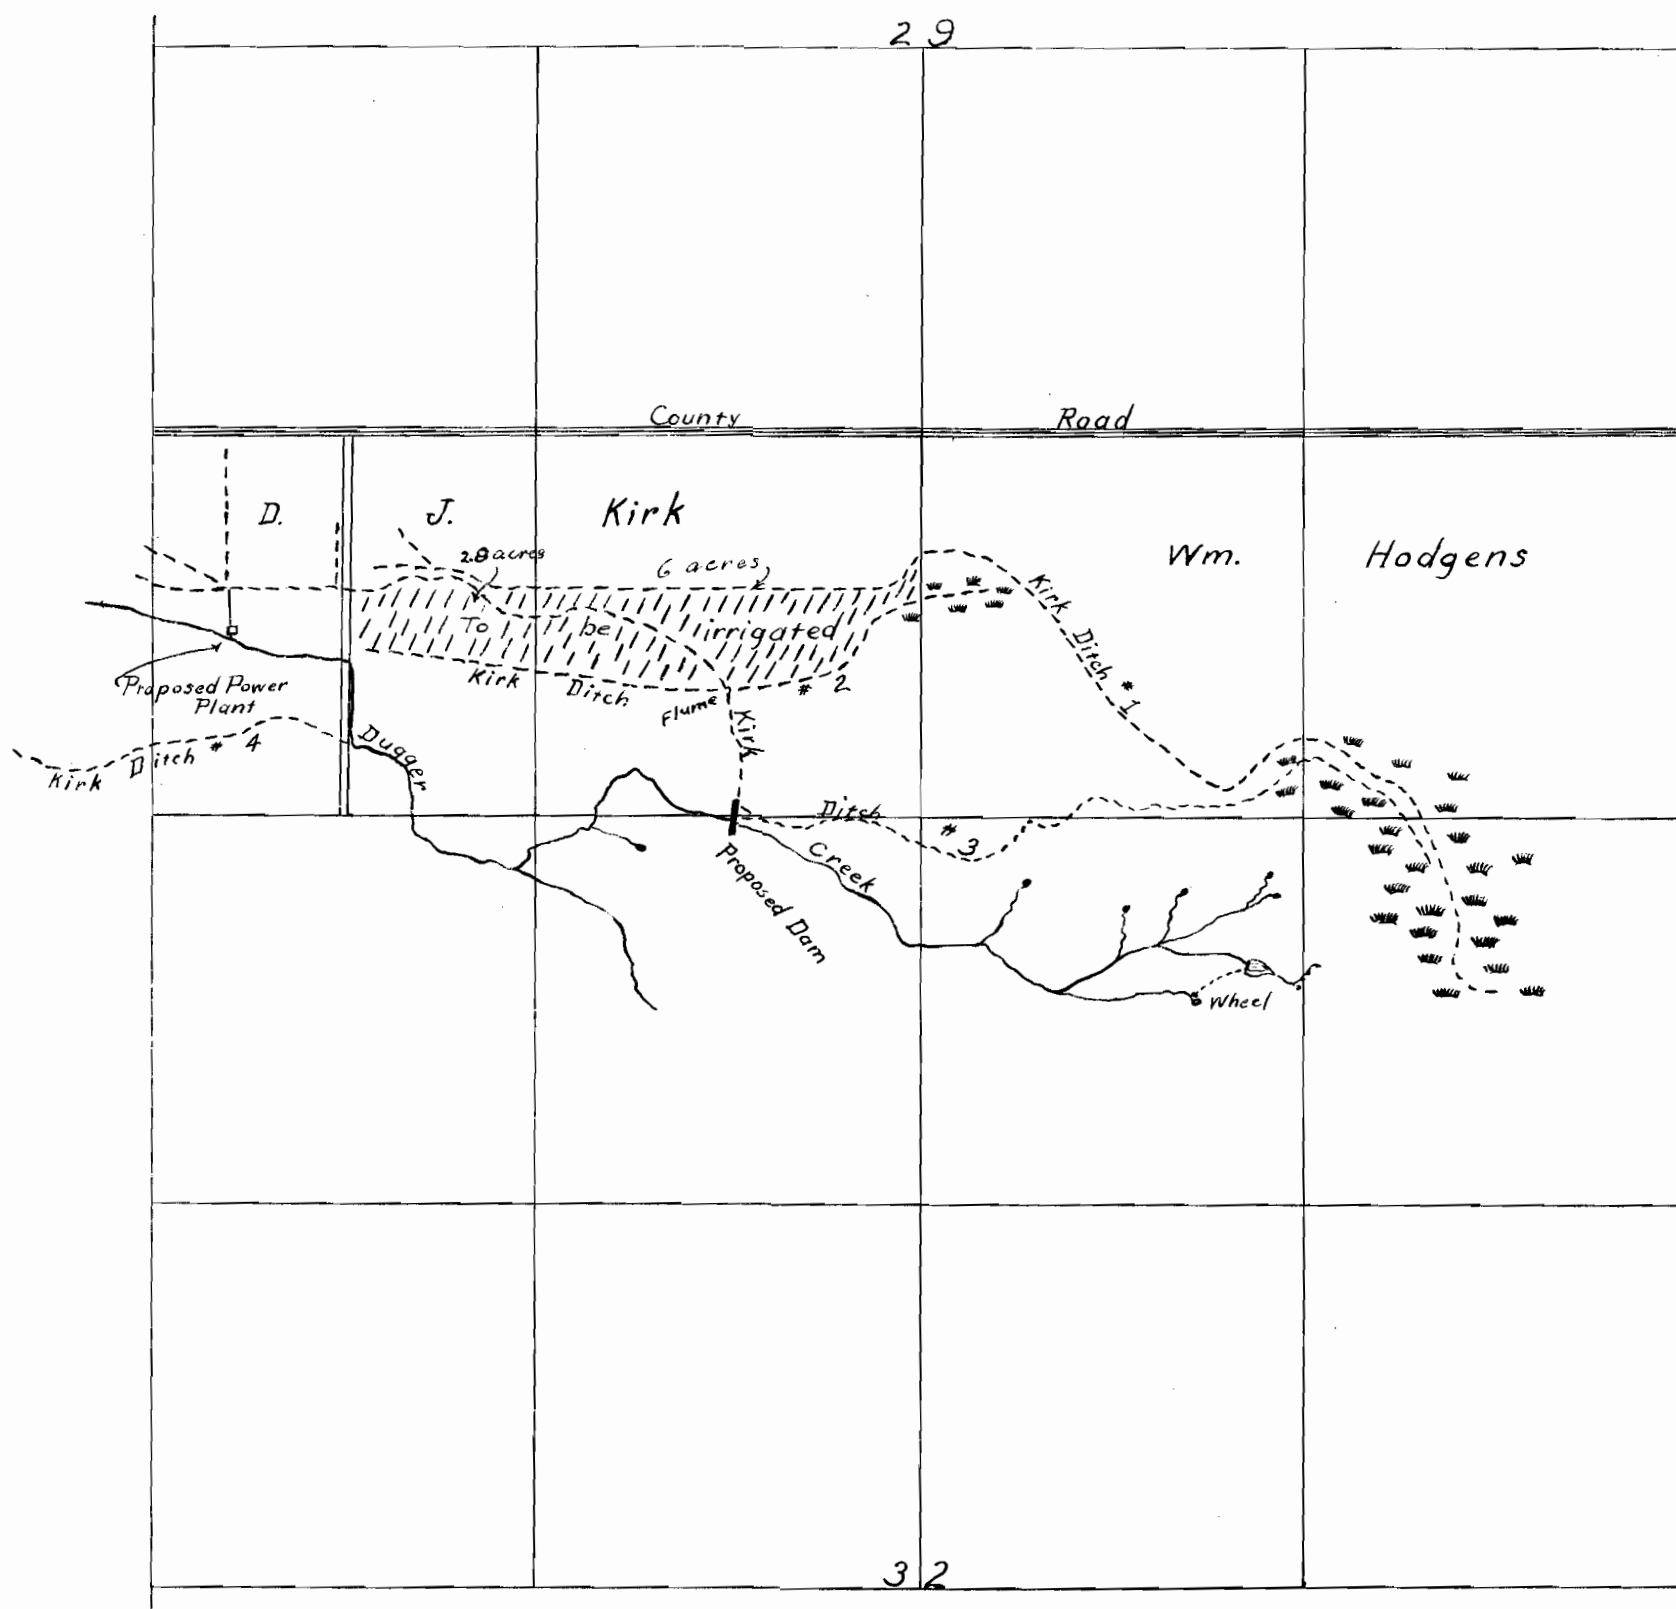

DAM
 PLAN & PROFILE
 Scale 1" = 20'

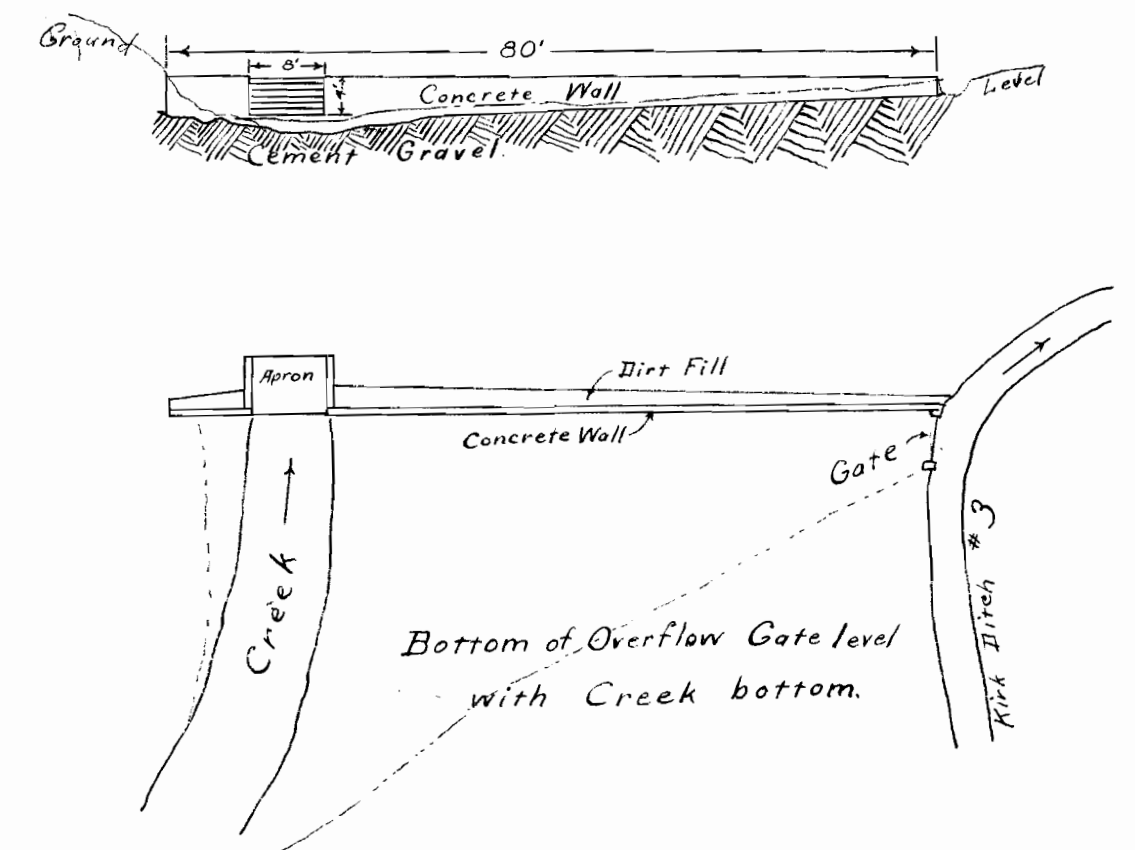

I, L. A. Reineman, of Pendleton, Oregon, do hereby certify that this map was made from notes taken during an actual survey made by me in Mar. 1916 and from the State Engineer's survey made in Oct. 1914, and that it correctly represents the works described in this accompanying application, together with the location of streams and other ditches in the immediate vicinity, and has written thereon the area in each smallest legal subdivision which it is proposed to irrigate.

L. A. Reineman.