


SCALE: 4" = 1 MILE
 T17S, R1E, W1M.

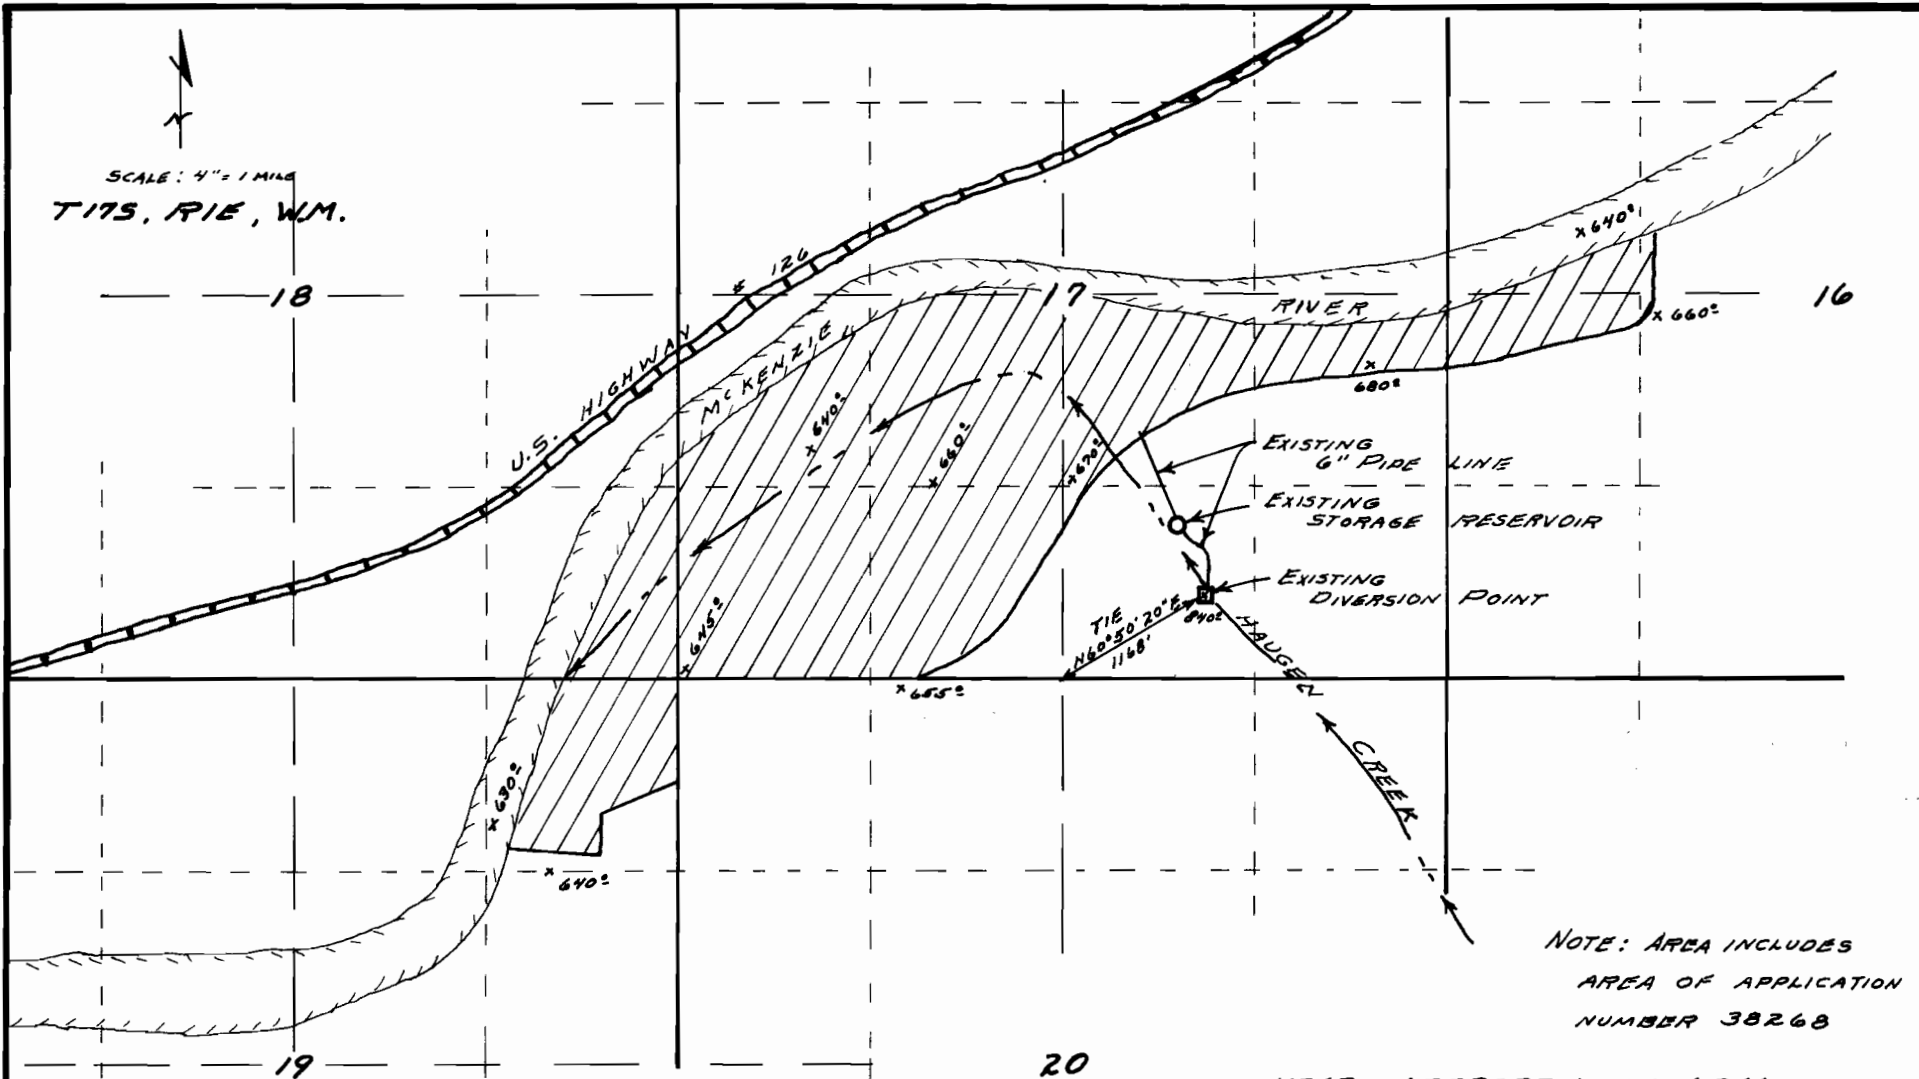

NOTE: AREA INCLUDES
 AREA OF APPLICATION
 NUMBER 38268

WATER APPROPRIATION AREA
 for
 DEERHORN RANCH ACRES
 AND ADDITIONS
 Owner

DR. LESTER A. EDBLOM
 SECTIONS 16, 17, 18, 19, T17S, R1E, W1M.
 LANE COUNTY OREGON

WESTERN ENGINEERING CONSULTANTS
 1445 WILLAMETTE ST. EUGENE, OREGON
 DRAWN: RPW DATE: FEB 64 JOB # 2154

Application No. 39570
 Permit No. 29411