


LOCATION OF HEADWORKS & VICINITY MAP
Scale 1"=40 chains.


CERTIFICATE OF SURVEYOR

I, R.W. Jones, of McMinnville, Oregon, do hereby certify that this map was made from notes taken during an actual survey made by me on January 28th 1915, and that it correctly represents the works described in the accompanying application, together with the location of streams and other ditches in the immediate vicinity

R. W. Jones
SURVEYOR.

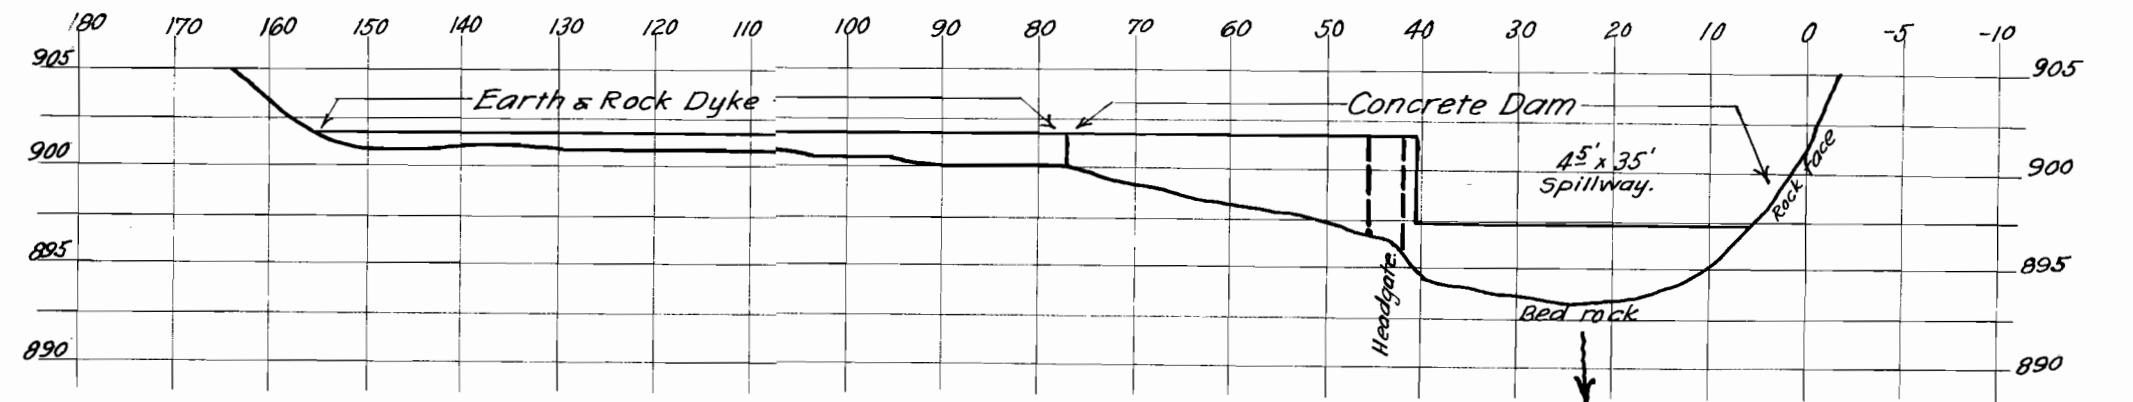

CROSS-SECTION OF DAMSITE
Scales: Hor. 1"=20', Vert. 1"=10'

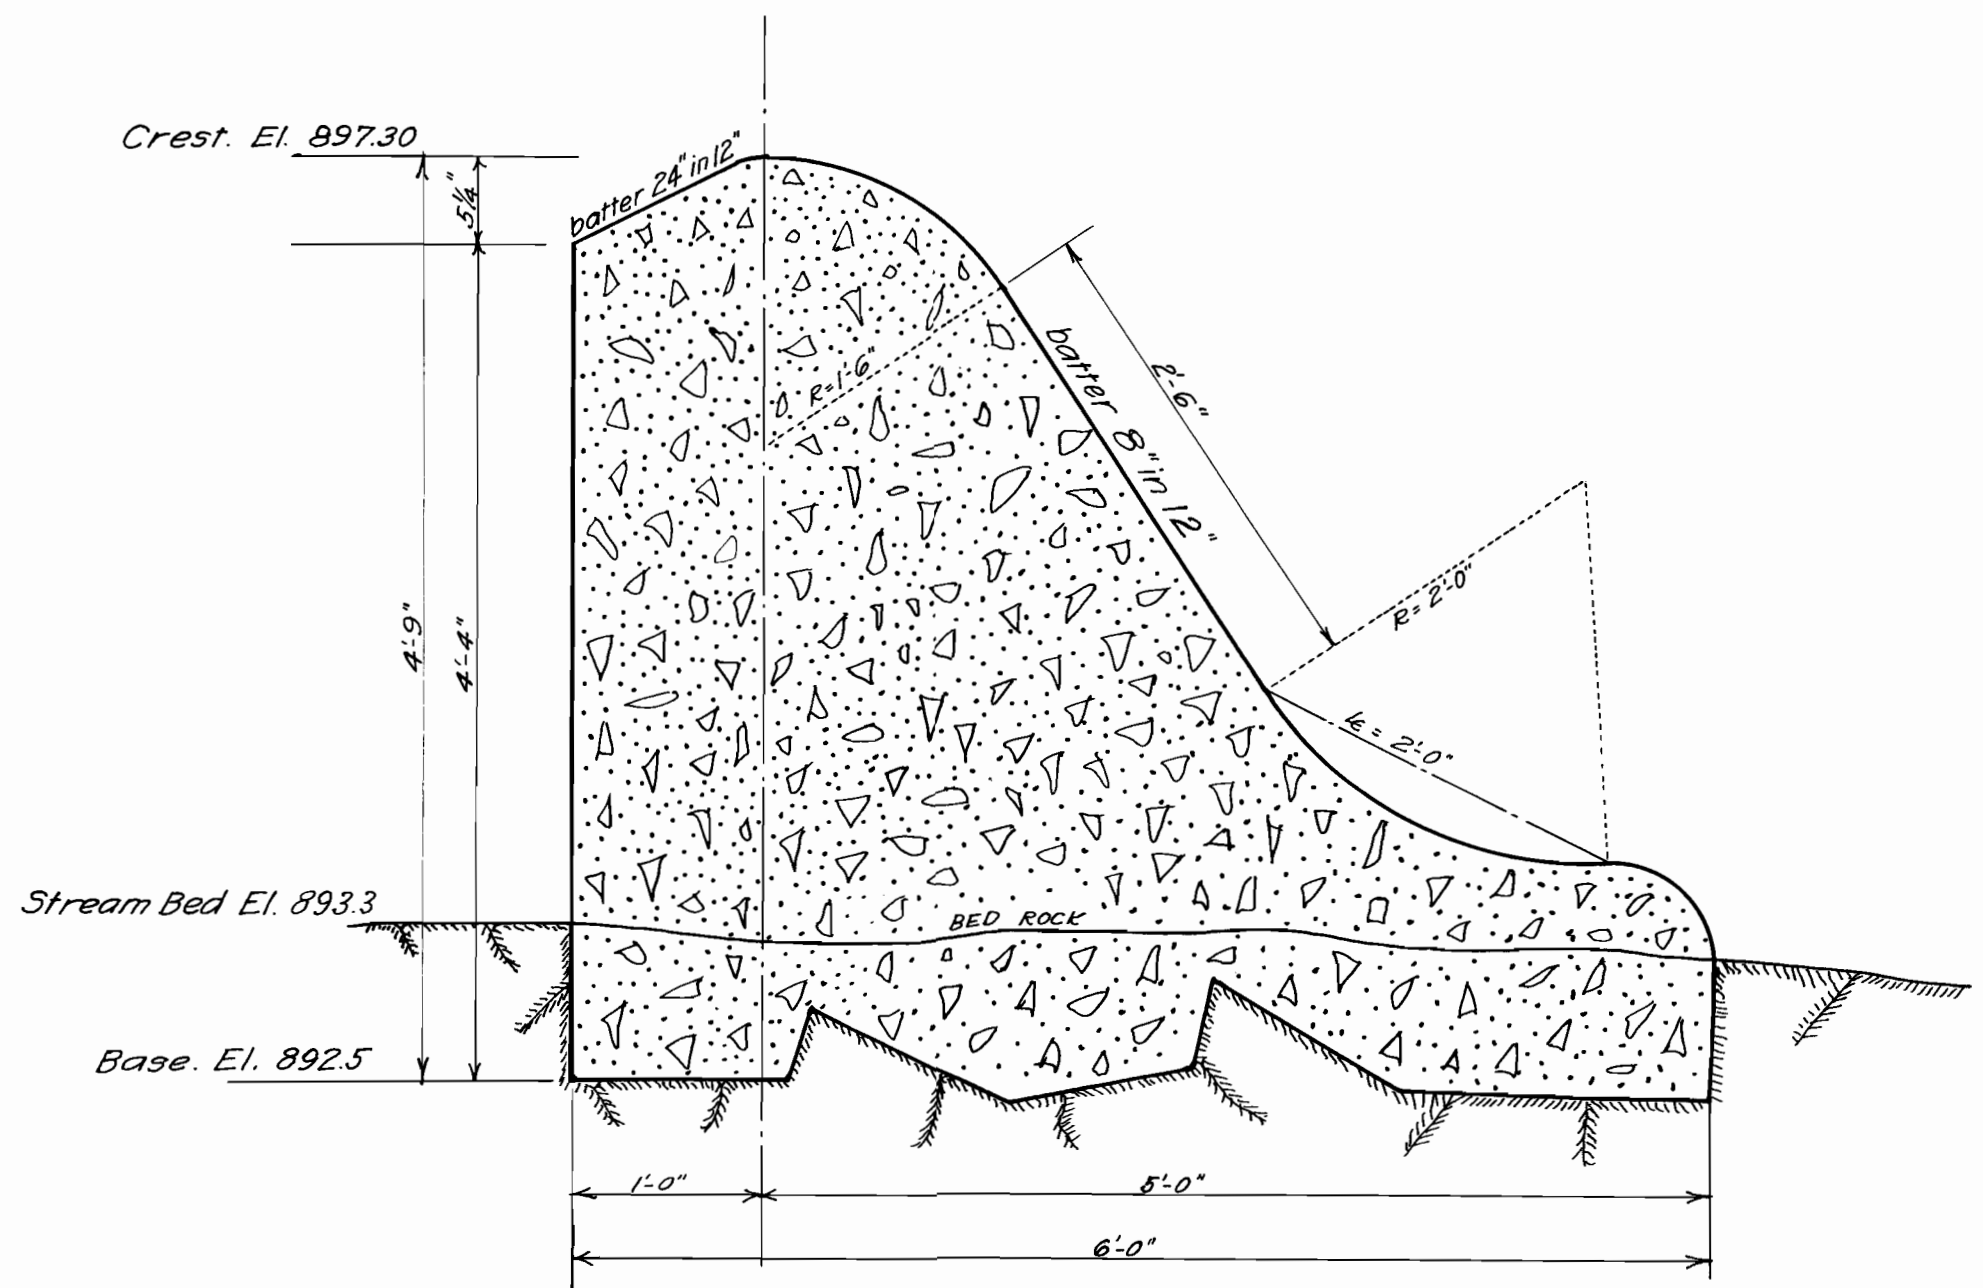

PROFILE OF DAM- SPILLWAY SECTION
Scale: 1"=1'

SAID TO BE TRUE

4096
2354

PRICE OF STATE ENGINEER'S
LICENSE \$10.00
JUL 10 1915
RECEIVED

CITY OF McMINNVILLE, OREGON
WATER & LIGHT COMMISSION
MAP OF
HASKENS CREEK AND VICINITY

TO ACCOMPANY
Application for permit to appropriate public
waters of Haskens Creek

Jan. 30-1915.

R. W. Jones
City Engineer.

5029
3002