
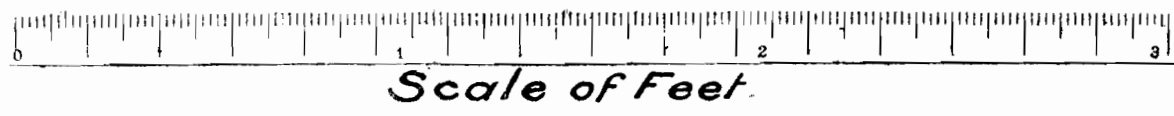


OFFICE OF STATE ENGINEER
RECEIVED
JUL 13 1913
SALEM, OREGON

1407

Township 35, Range 1 WEST

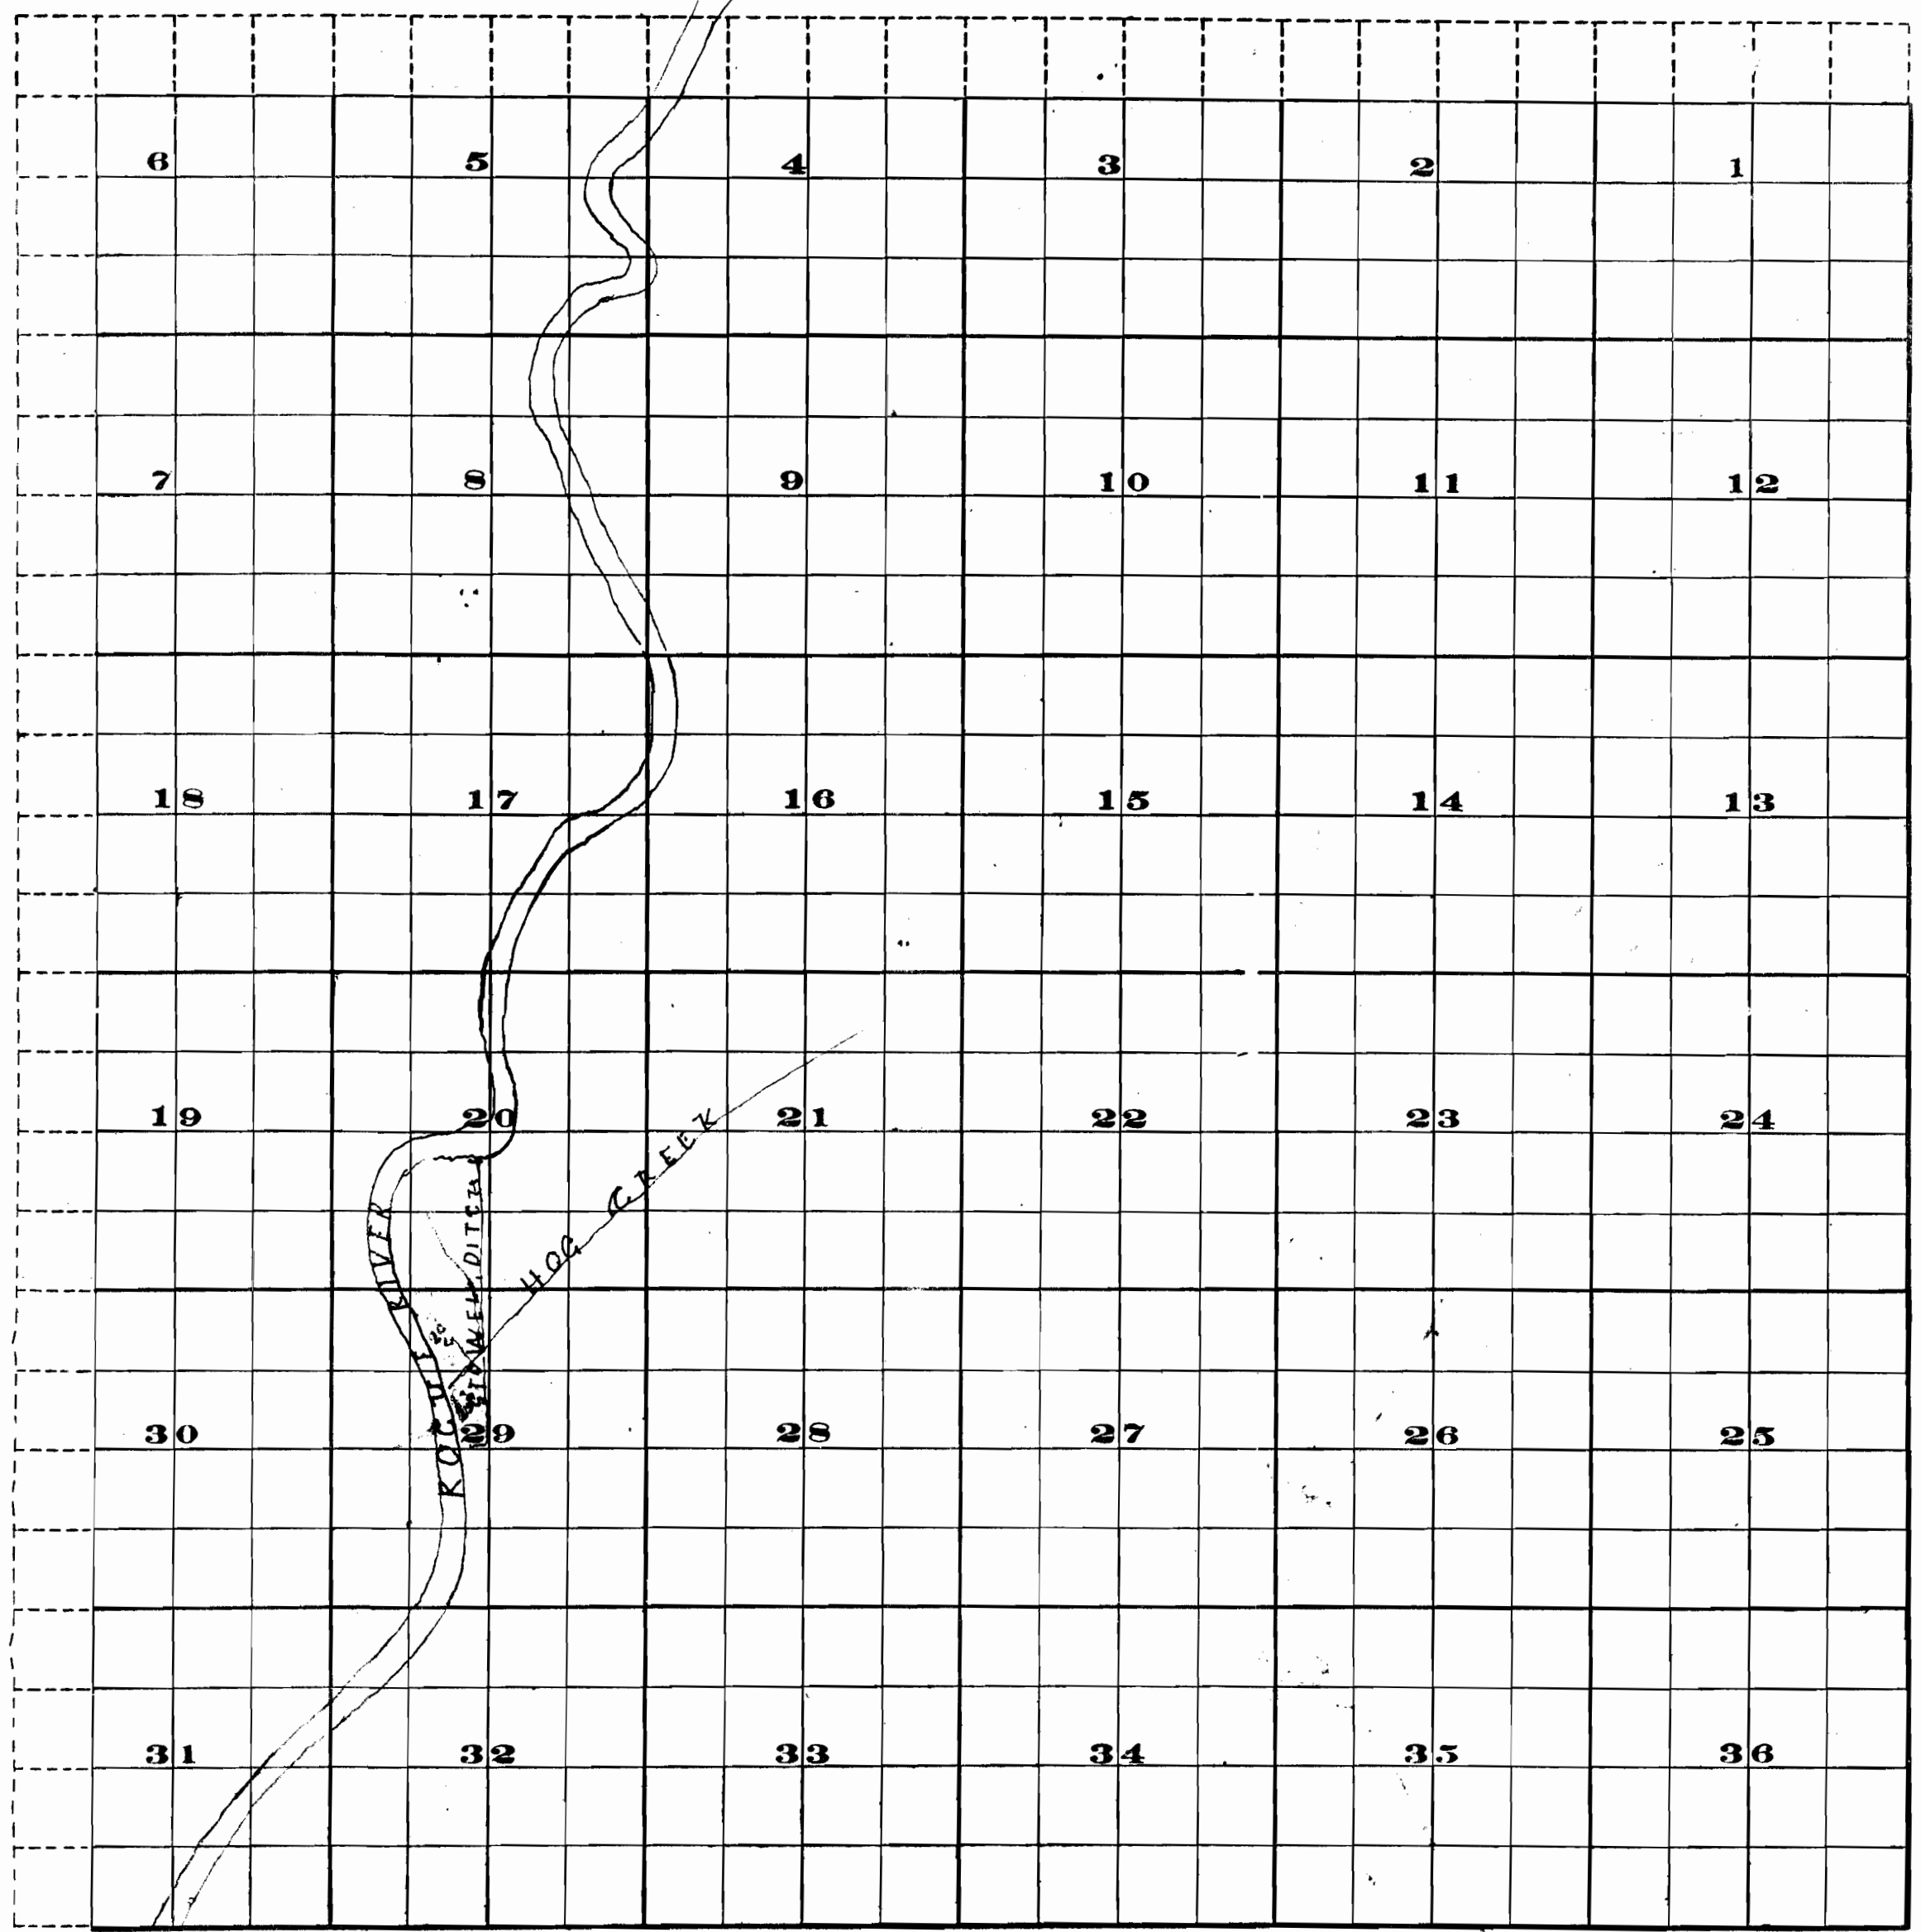

FROM OFFICE OF THE STATE ENGINEER, SALEM, OREGON

4947
30B

OFFICE OF STATE ENGINEER
RECEIVED
JUL 13 1913
SALEM, OREGON