
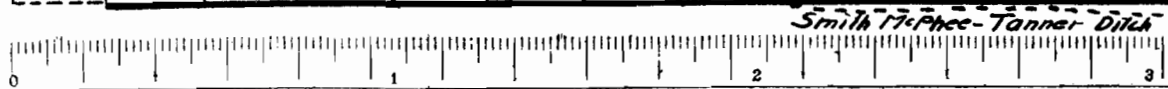


Township 6S., Range 39E.

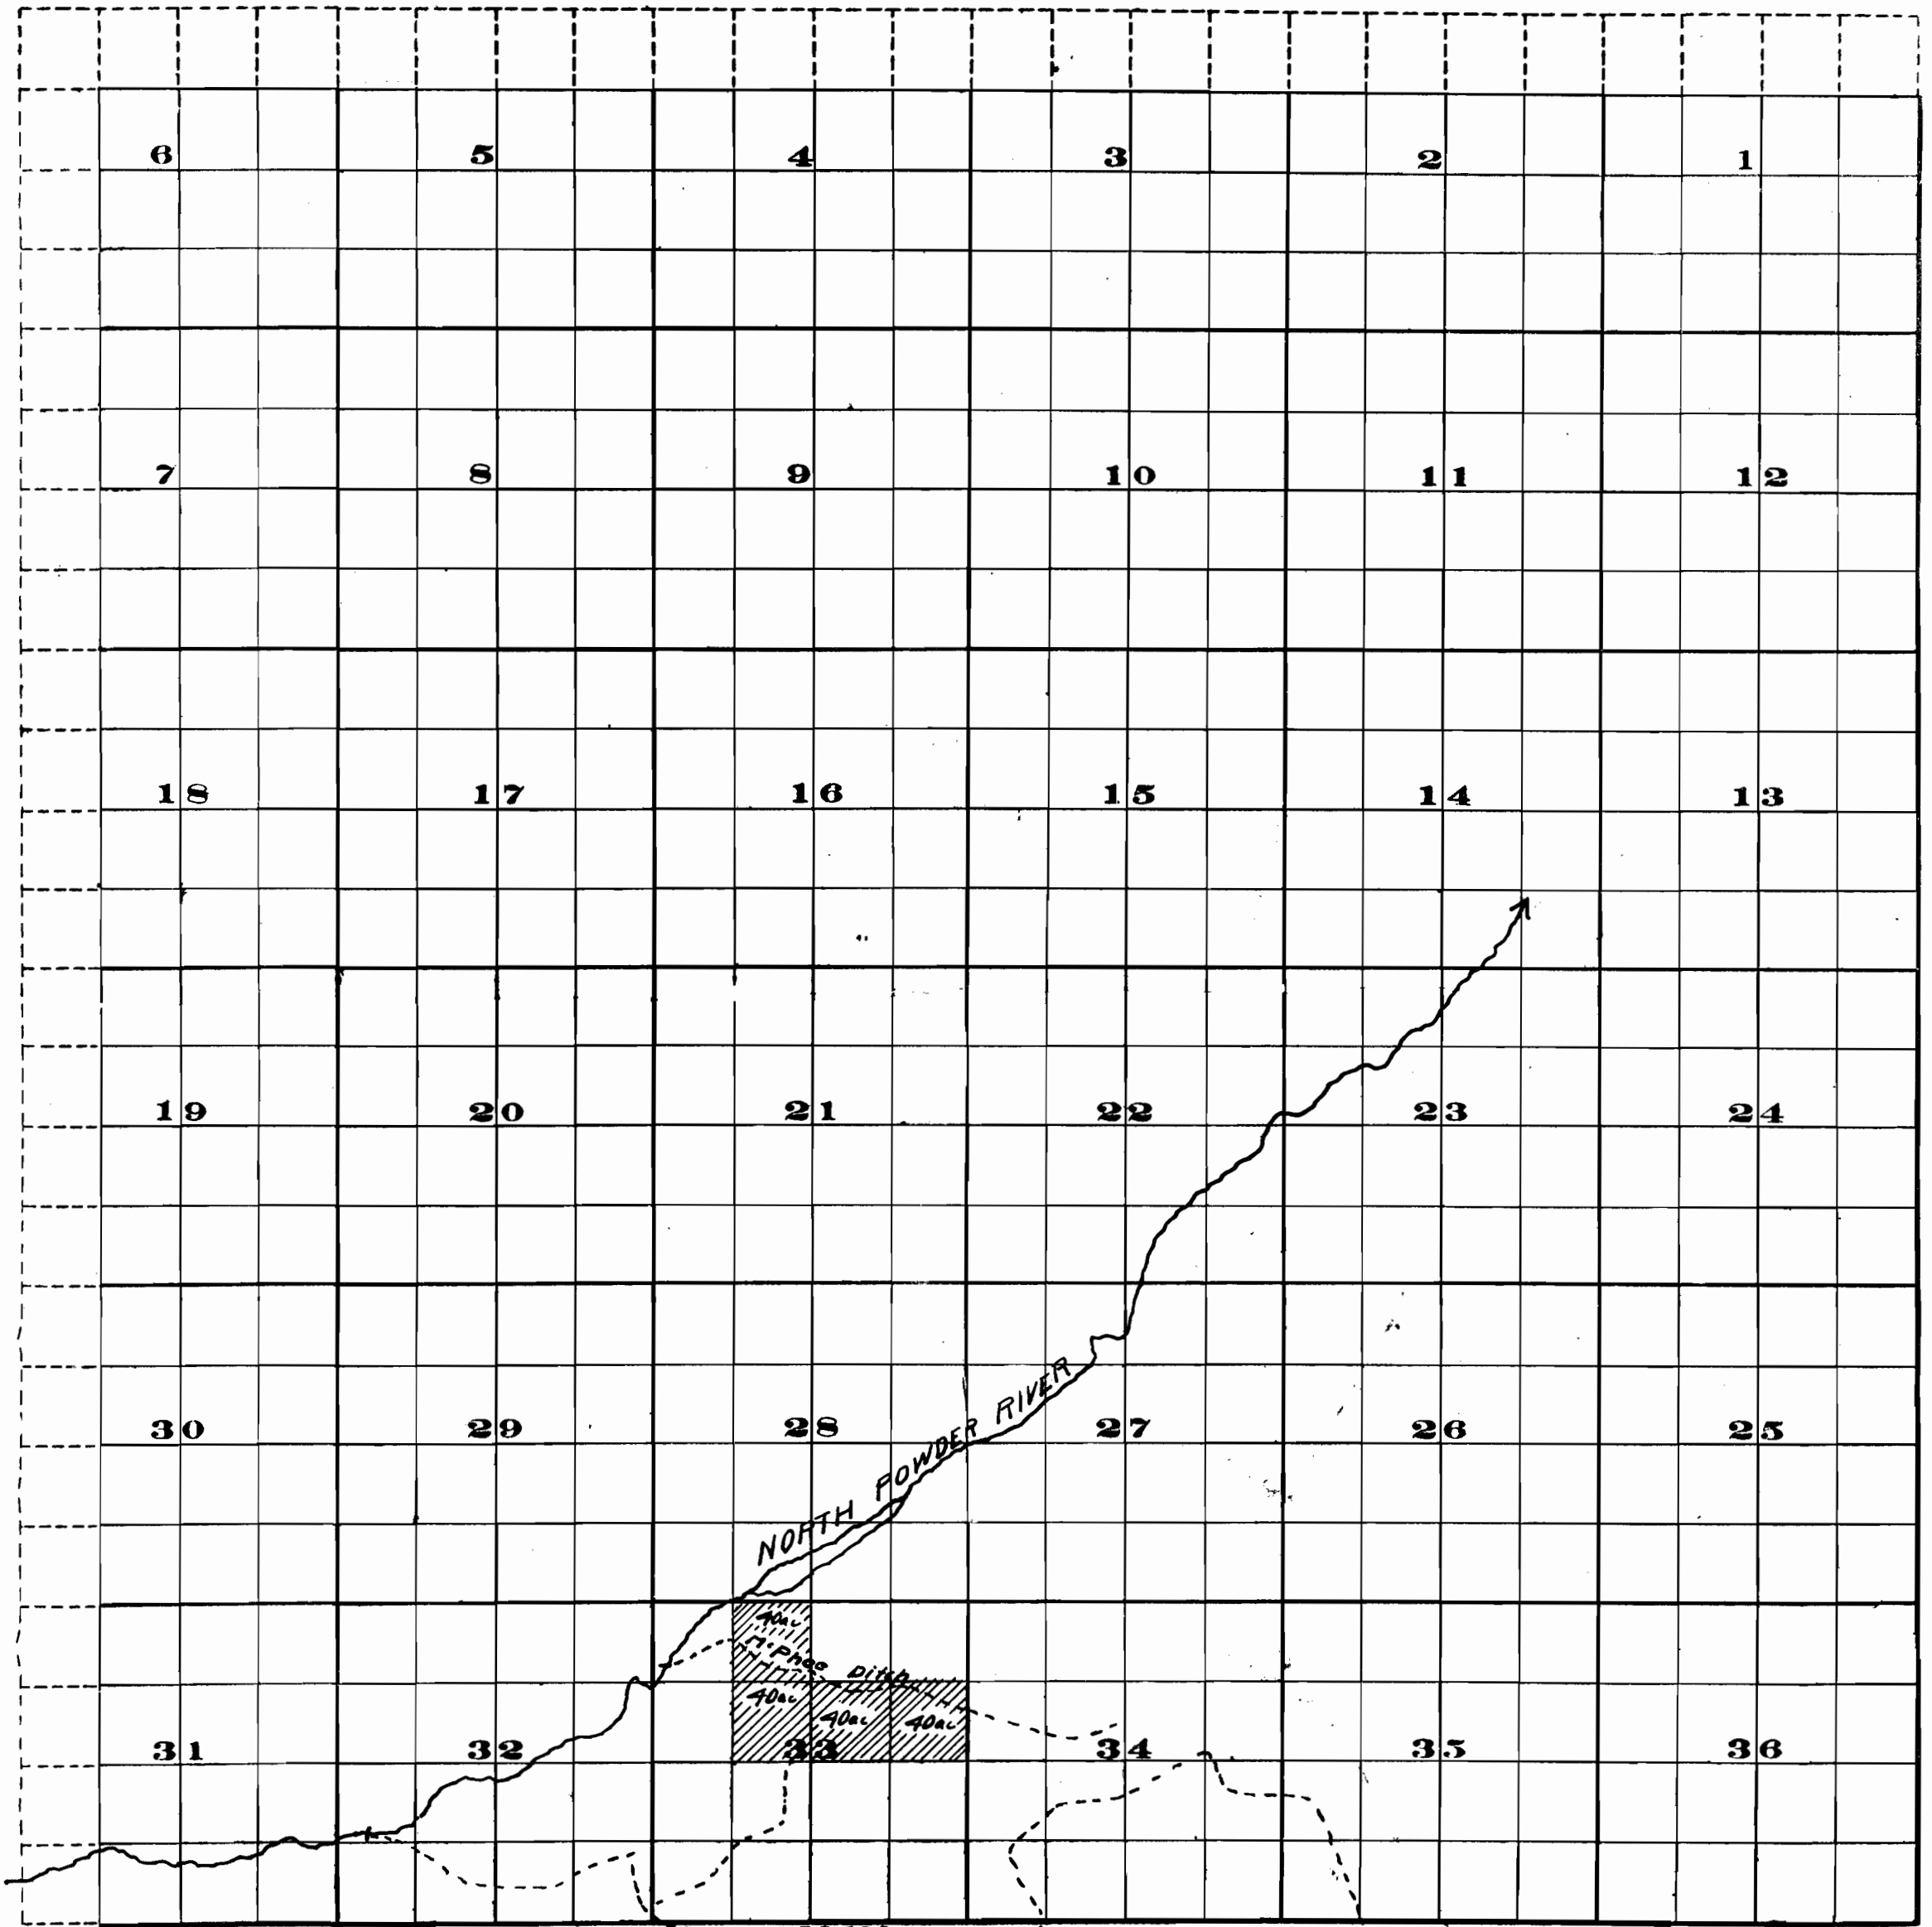

By *Rhso Luper*  
FROM OFFICE OF THE STATE ENGINEER, SALEM, OREGON

OFFICE OF STATE ENGINEER  
RECEIVED  
JUL 31 1913  
SALEM, OREGON.

5076  
3041