
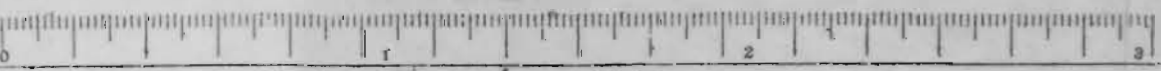


Township 37 S., Range 6 W. W.M.

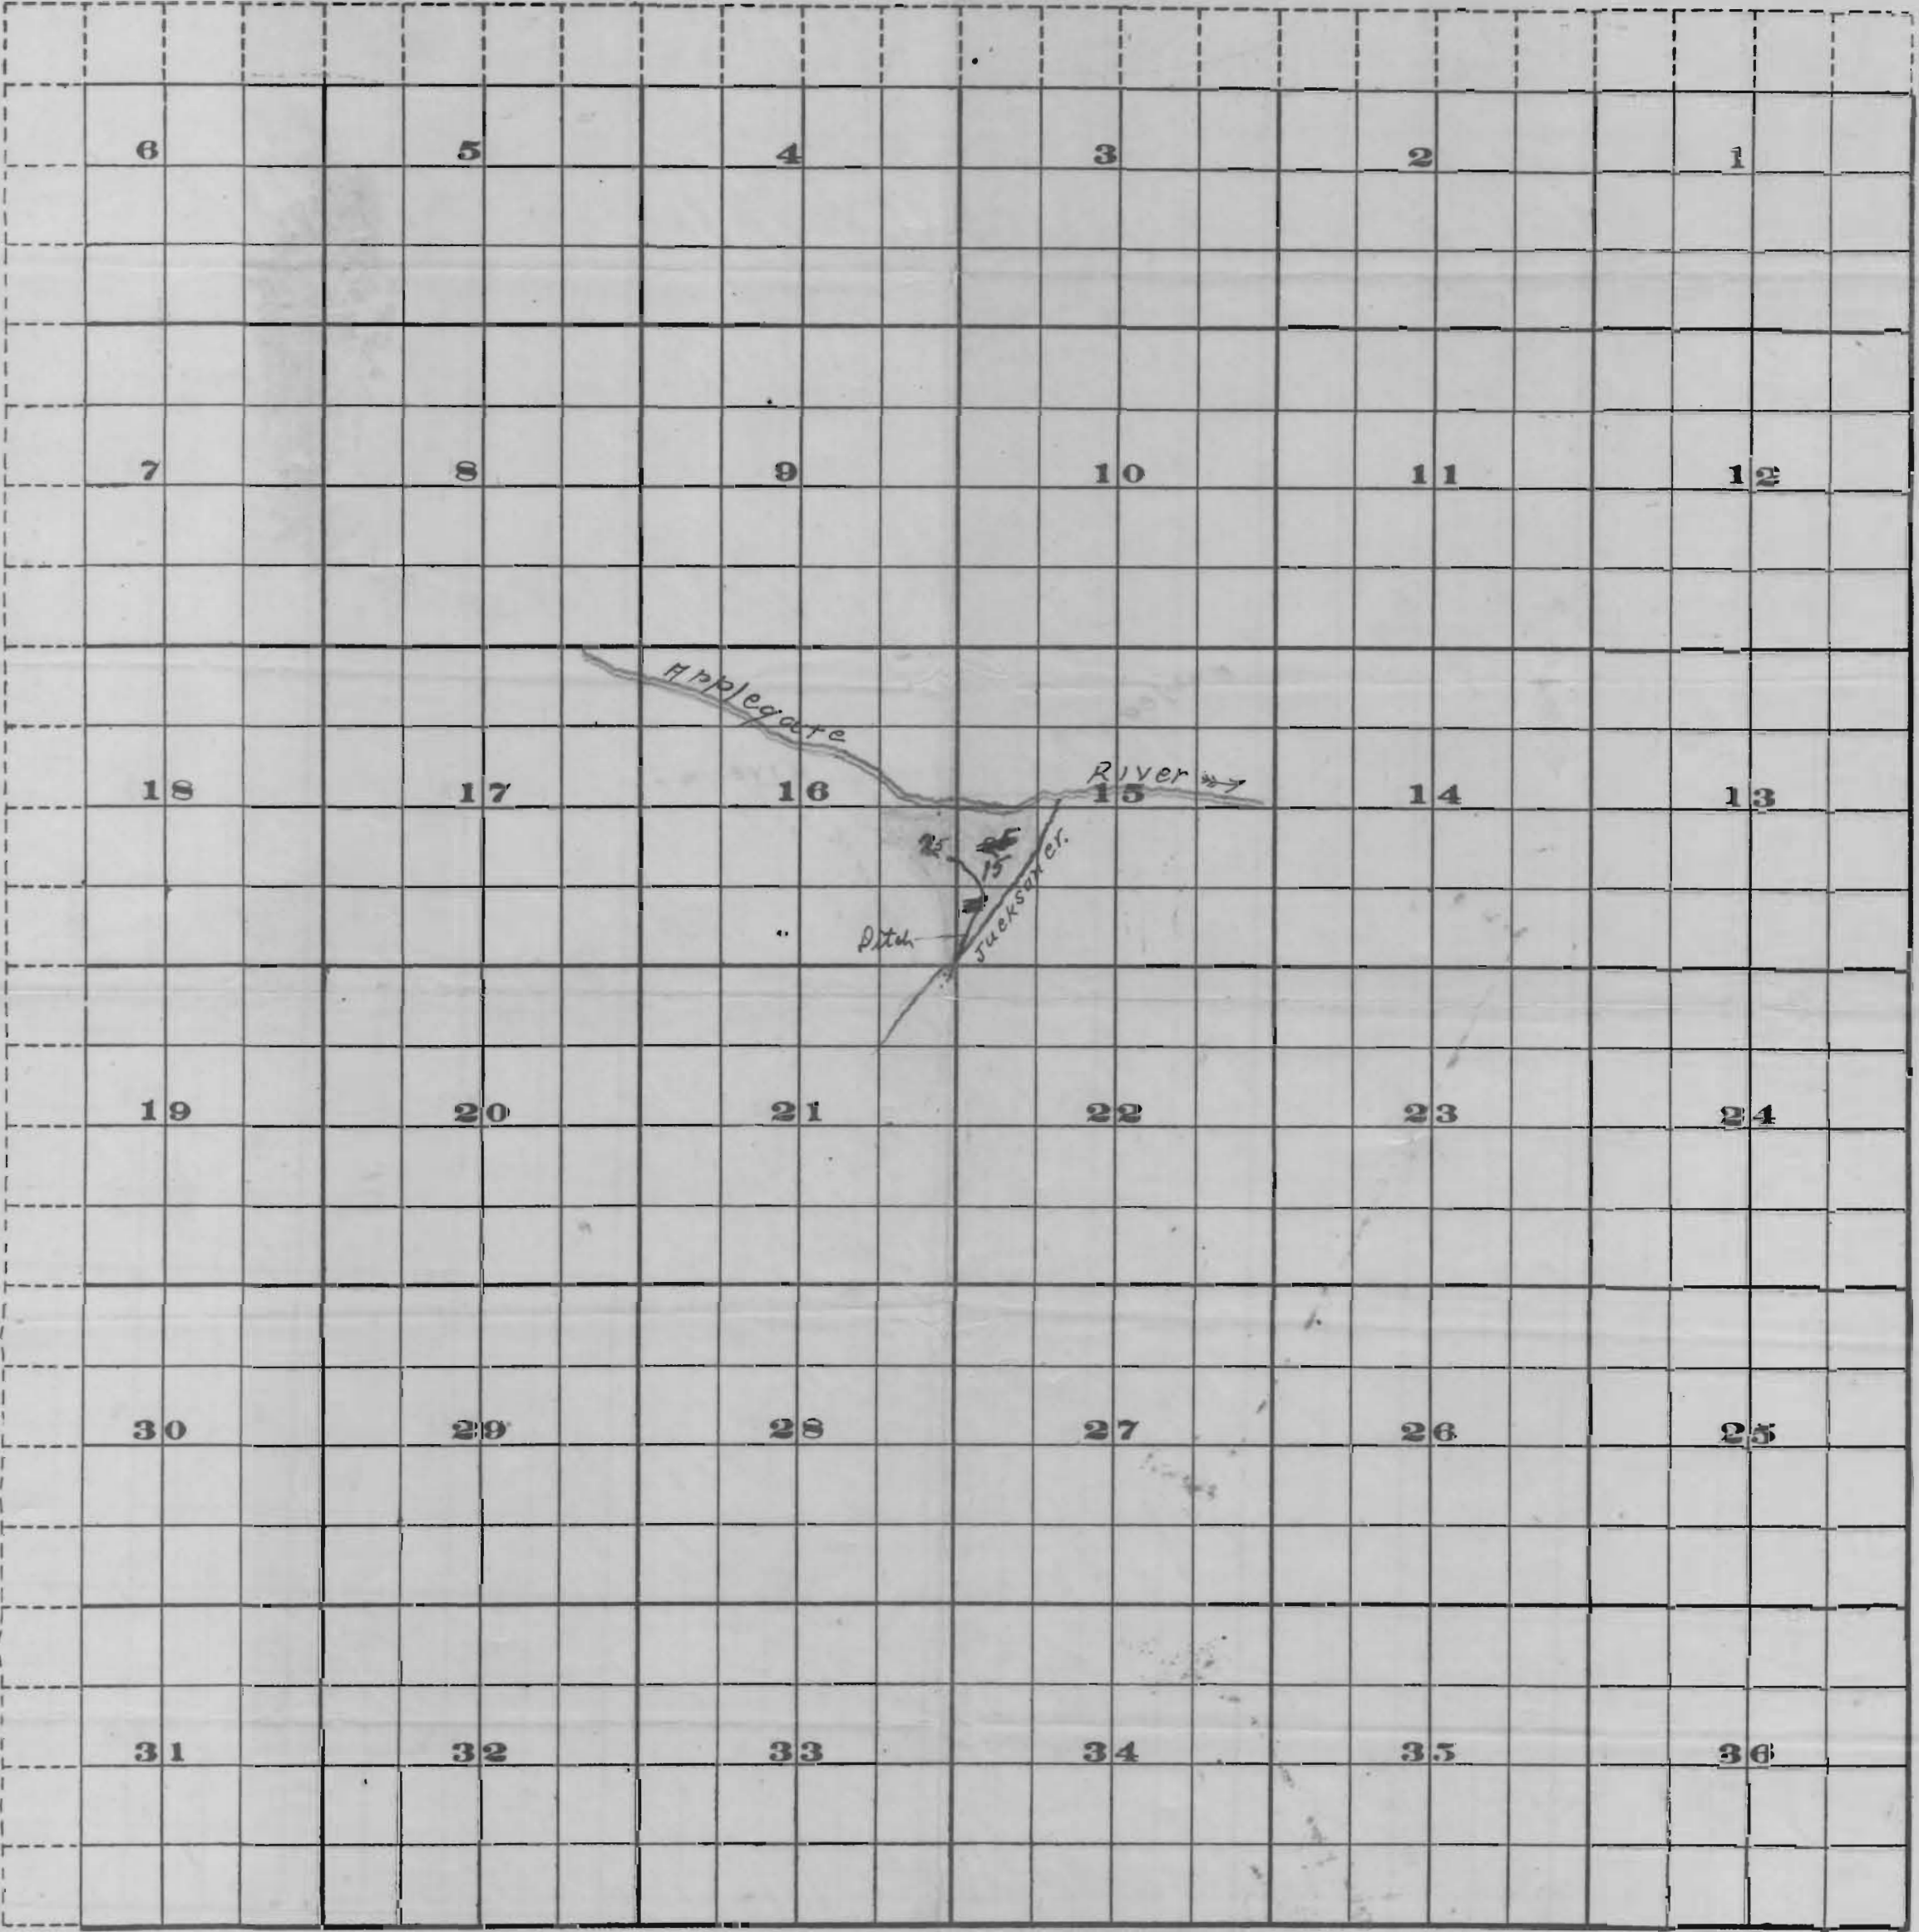

Scale of Feet.

FROM OFFICE OF THE STATE ENGINEER, SALEM, OREGON

OFFICE OF STATE ENGINEER

RECEIVED

AUG 1 1913

SALEM, OREGON

Application No. 5094  
Permit No. 3075