


Township 1 S, Range 11 E.

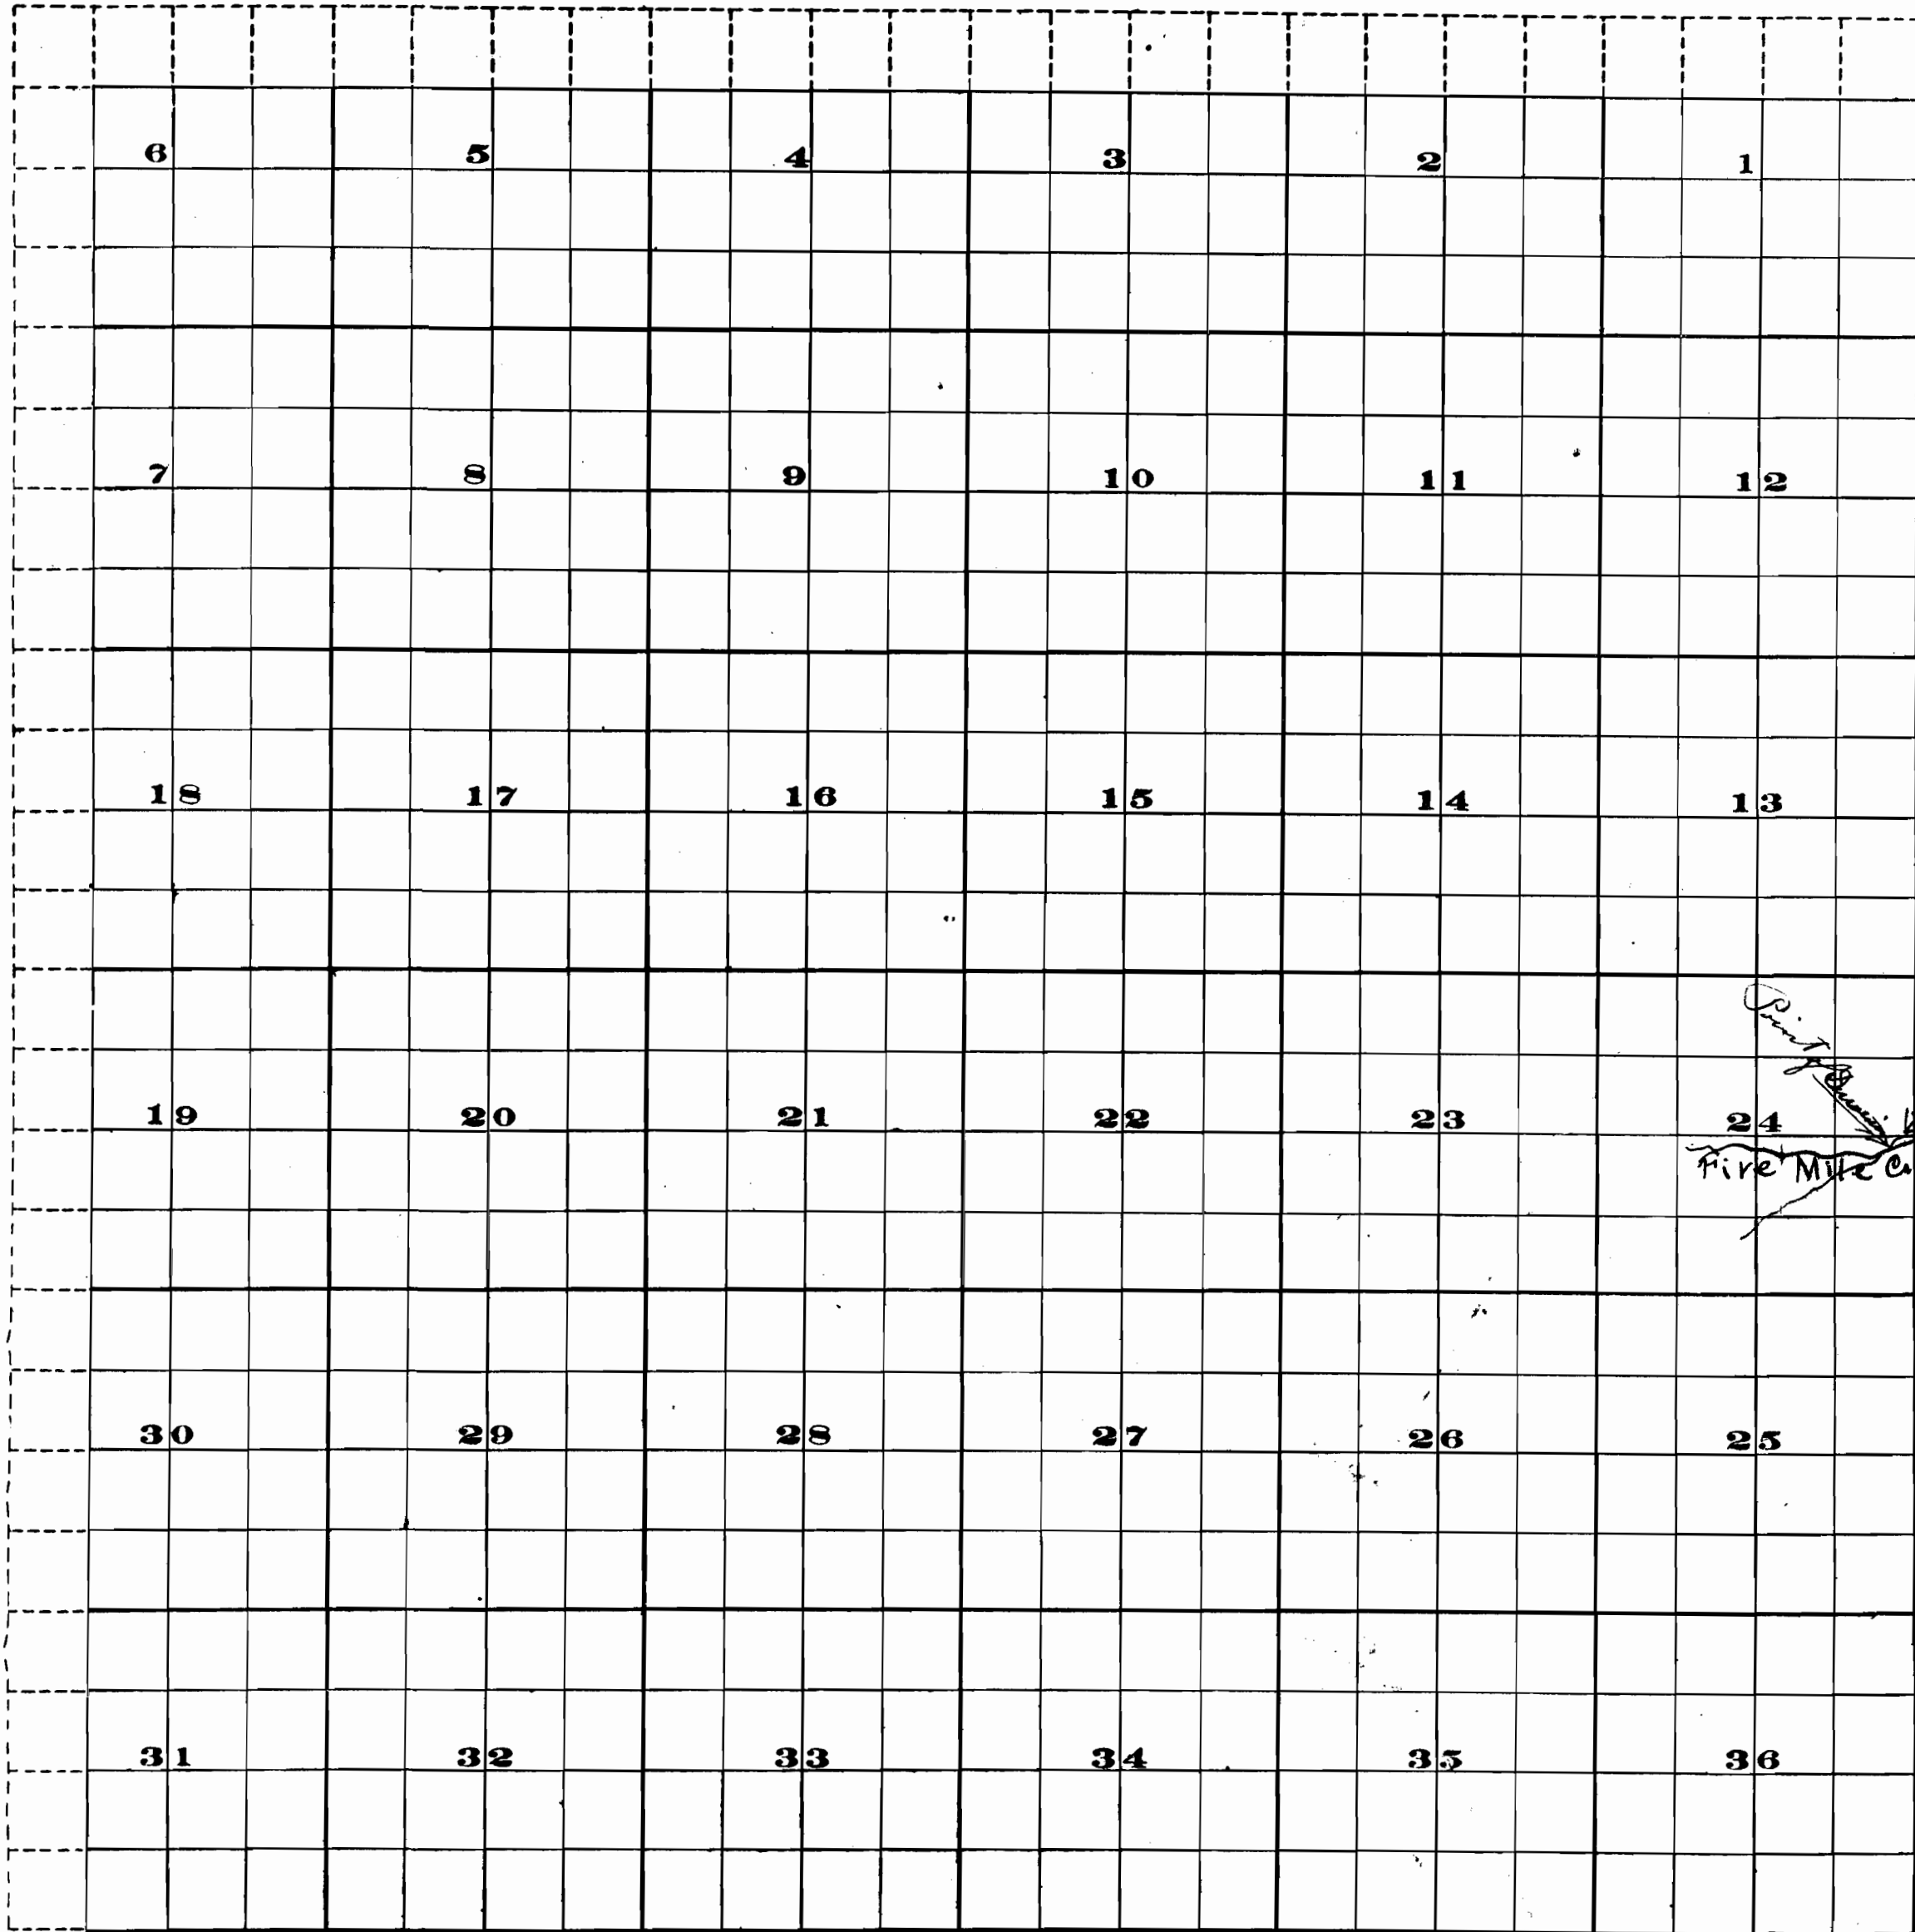

Point B
Fire Mile Care



Scale of Feet.

FROM OFFICE OF THE STATE ENGINEER, SALEM, OREGON

Application No. 5093
Parcel No. 3081
W. J. ...
...

OFFICE OF STATE ENGINEER
RECEIVED
SEP 1 1915
SALEM, OREGON