


# MAP of

## W.R. Simmons Water Right


### CERTIFICATE OF SURVEYOR

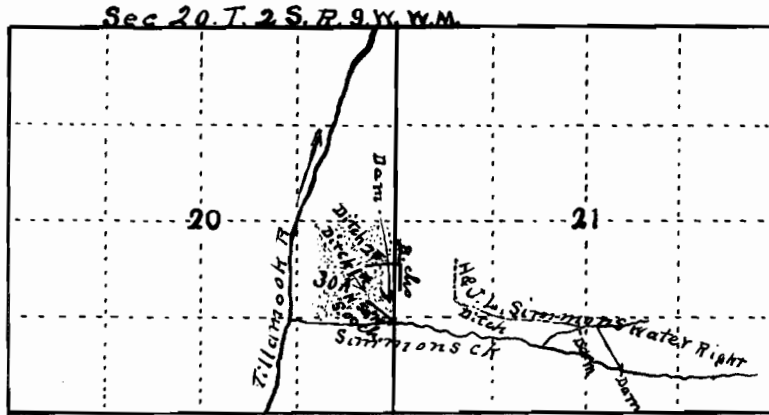

I, *A.M. Austin* of *Tillamook Oregon* do hereby certify that this map was made from notes taken during an actual survey made by me (or under my immediate supervision) on August 21<sup>st</sup> 1916, and that it correctly represents the works described in the accompanying application, together with the location of streams and other ditches in the vicinity, and has written thereon the area in each smallest legal subdivision which it is proposed to irrigate.

*App 5127*  
*Per 3087*

*A.M. Austin*  
Surveyor.

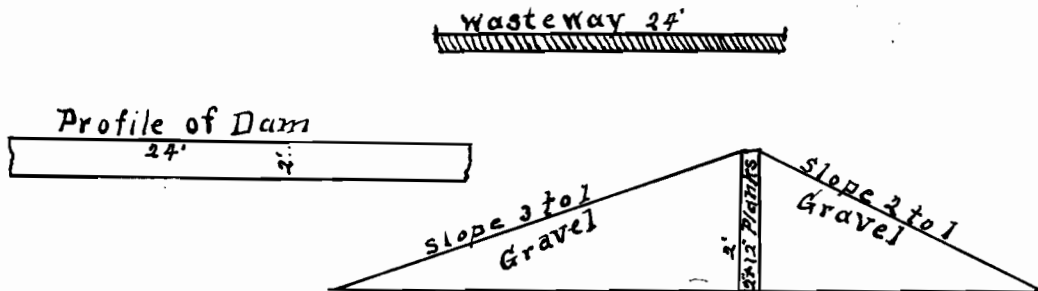

STATE OF OREGON  
COUNTY OF TILLAMOOK  
AUG 21 1916

5127  
3087