



R. 1. E.

R. 2. E.

T. 36 S.

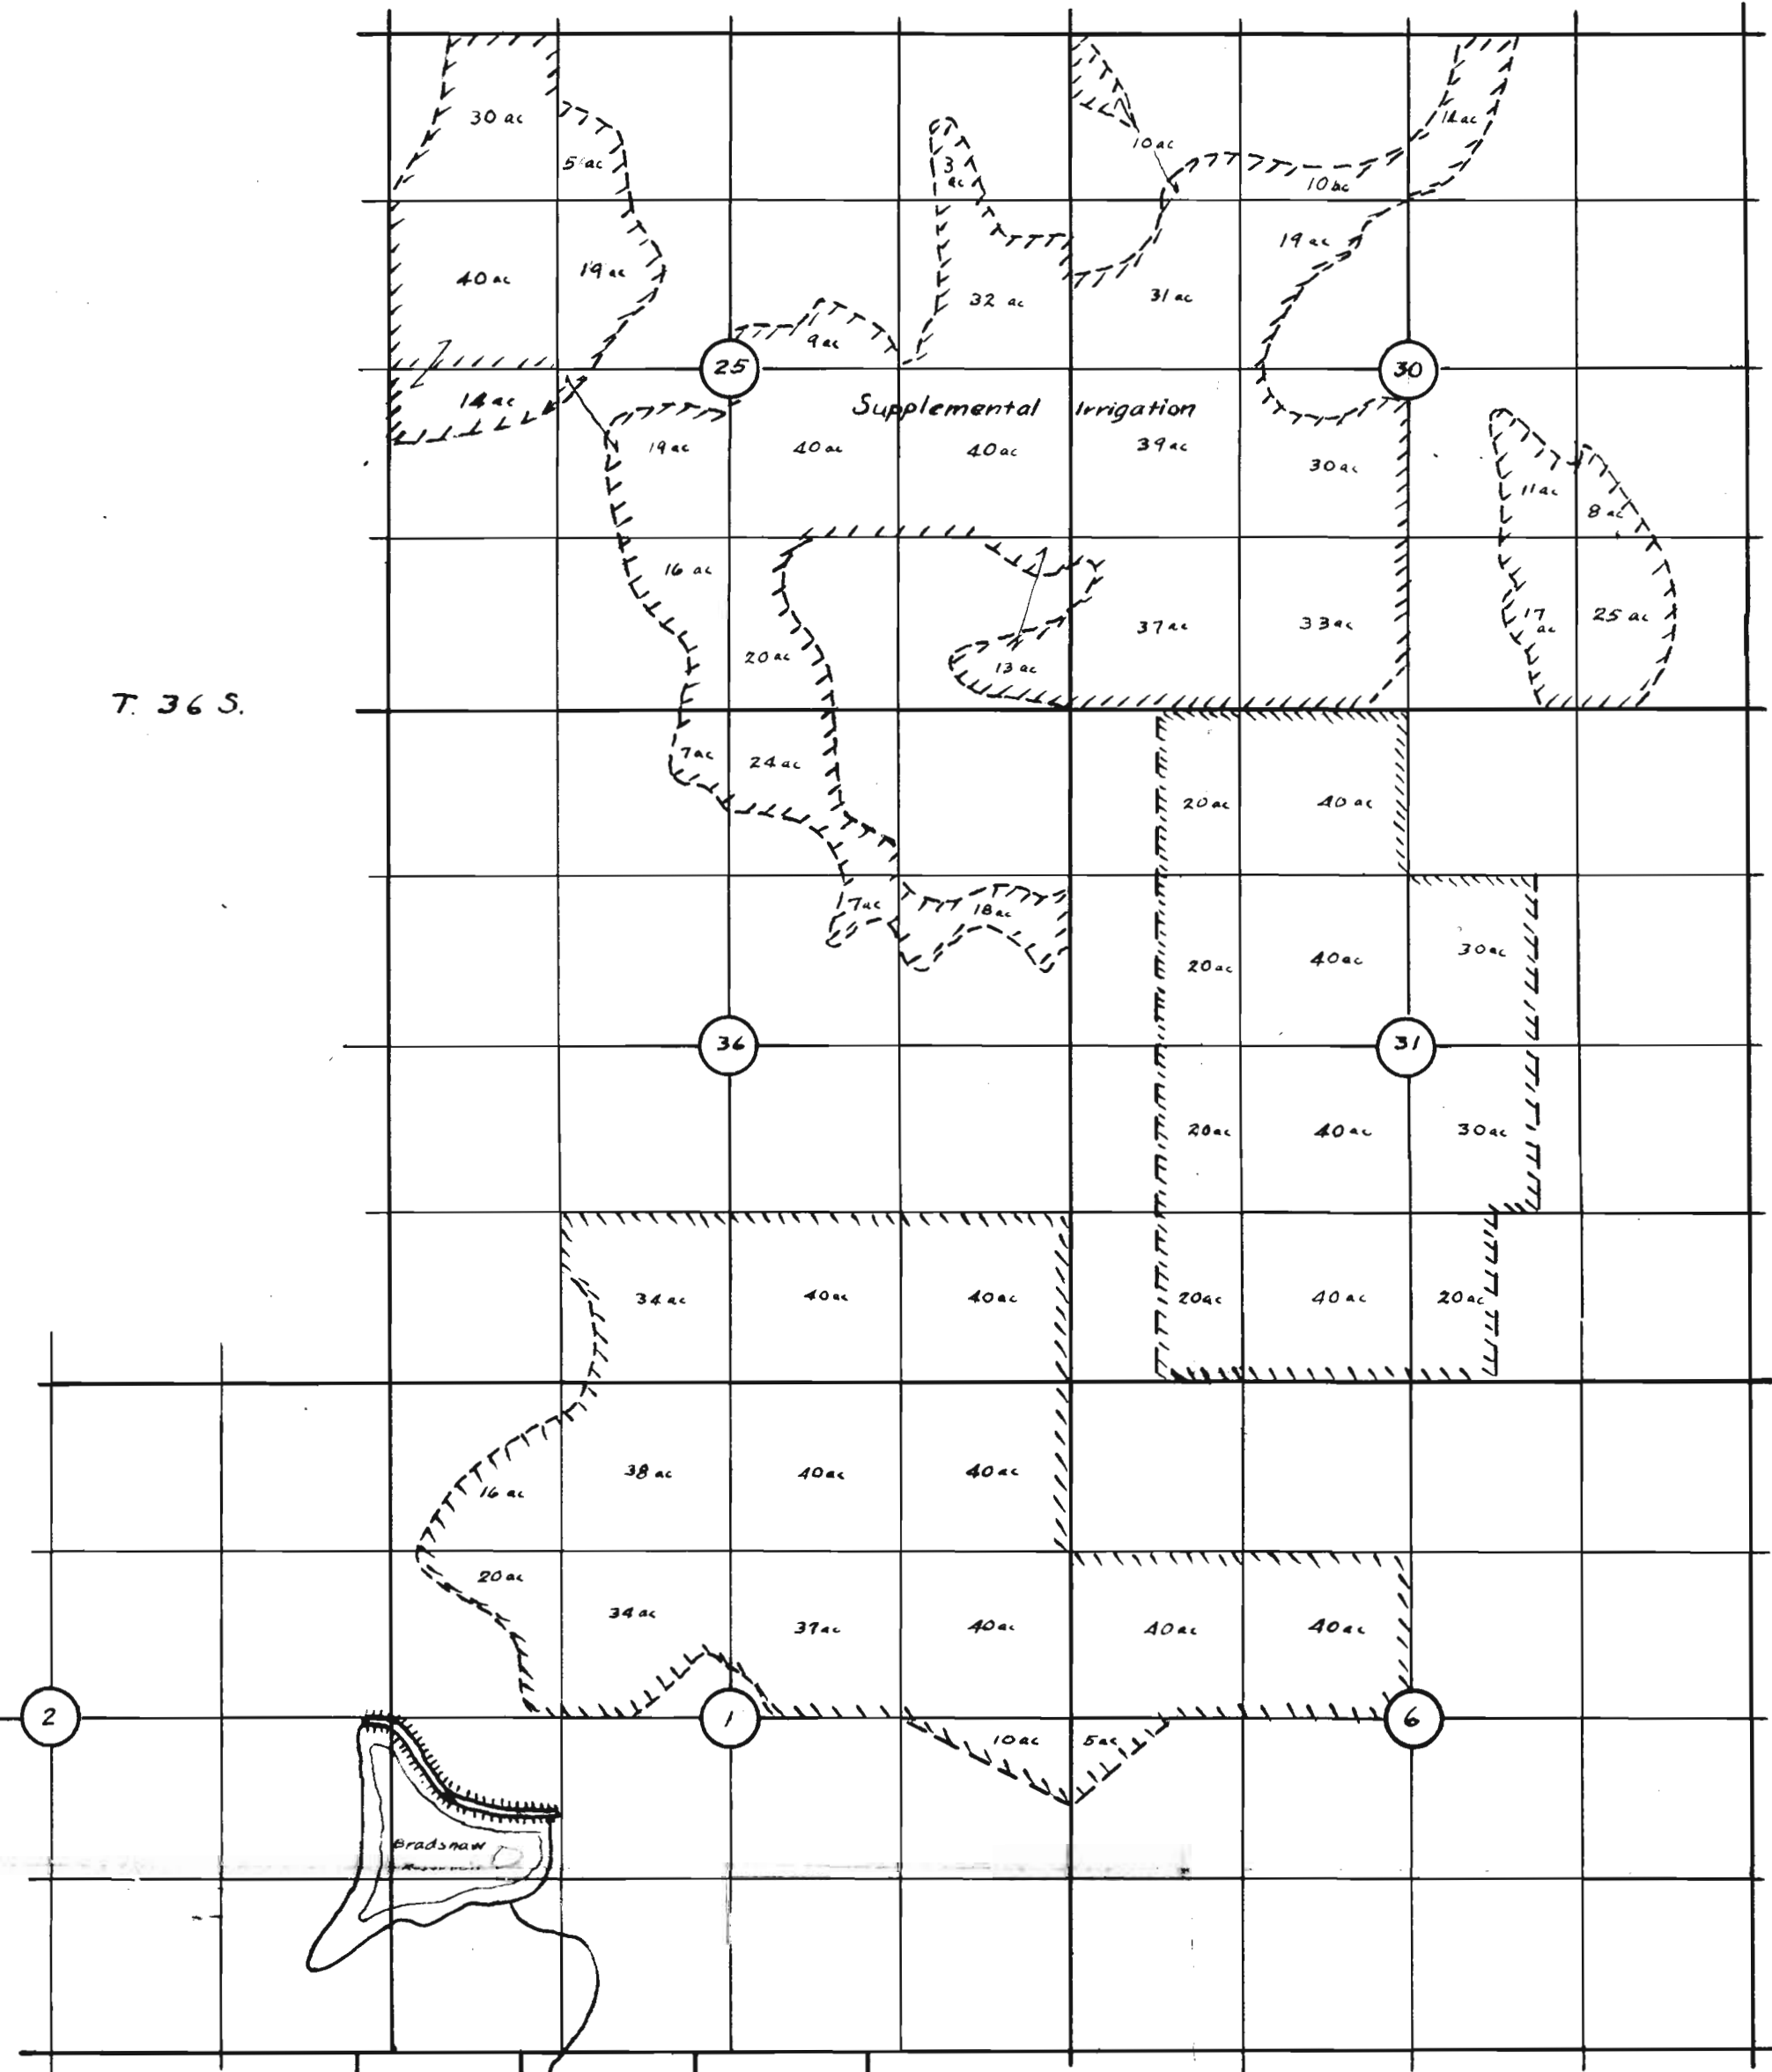

T. 37 S.

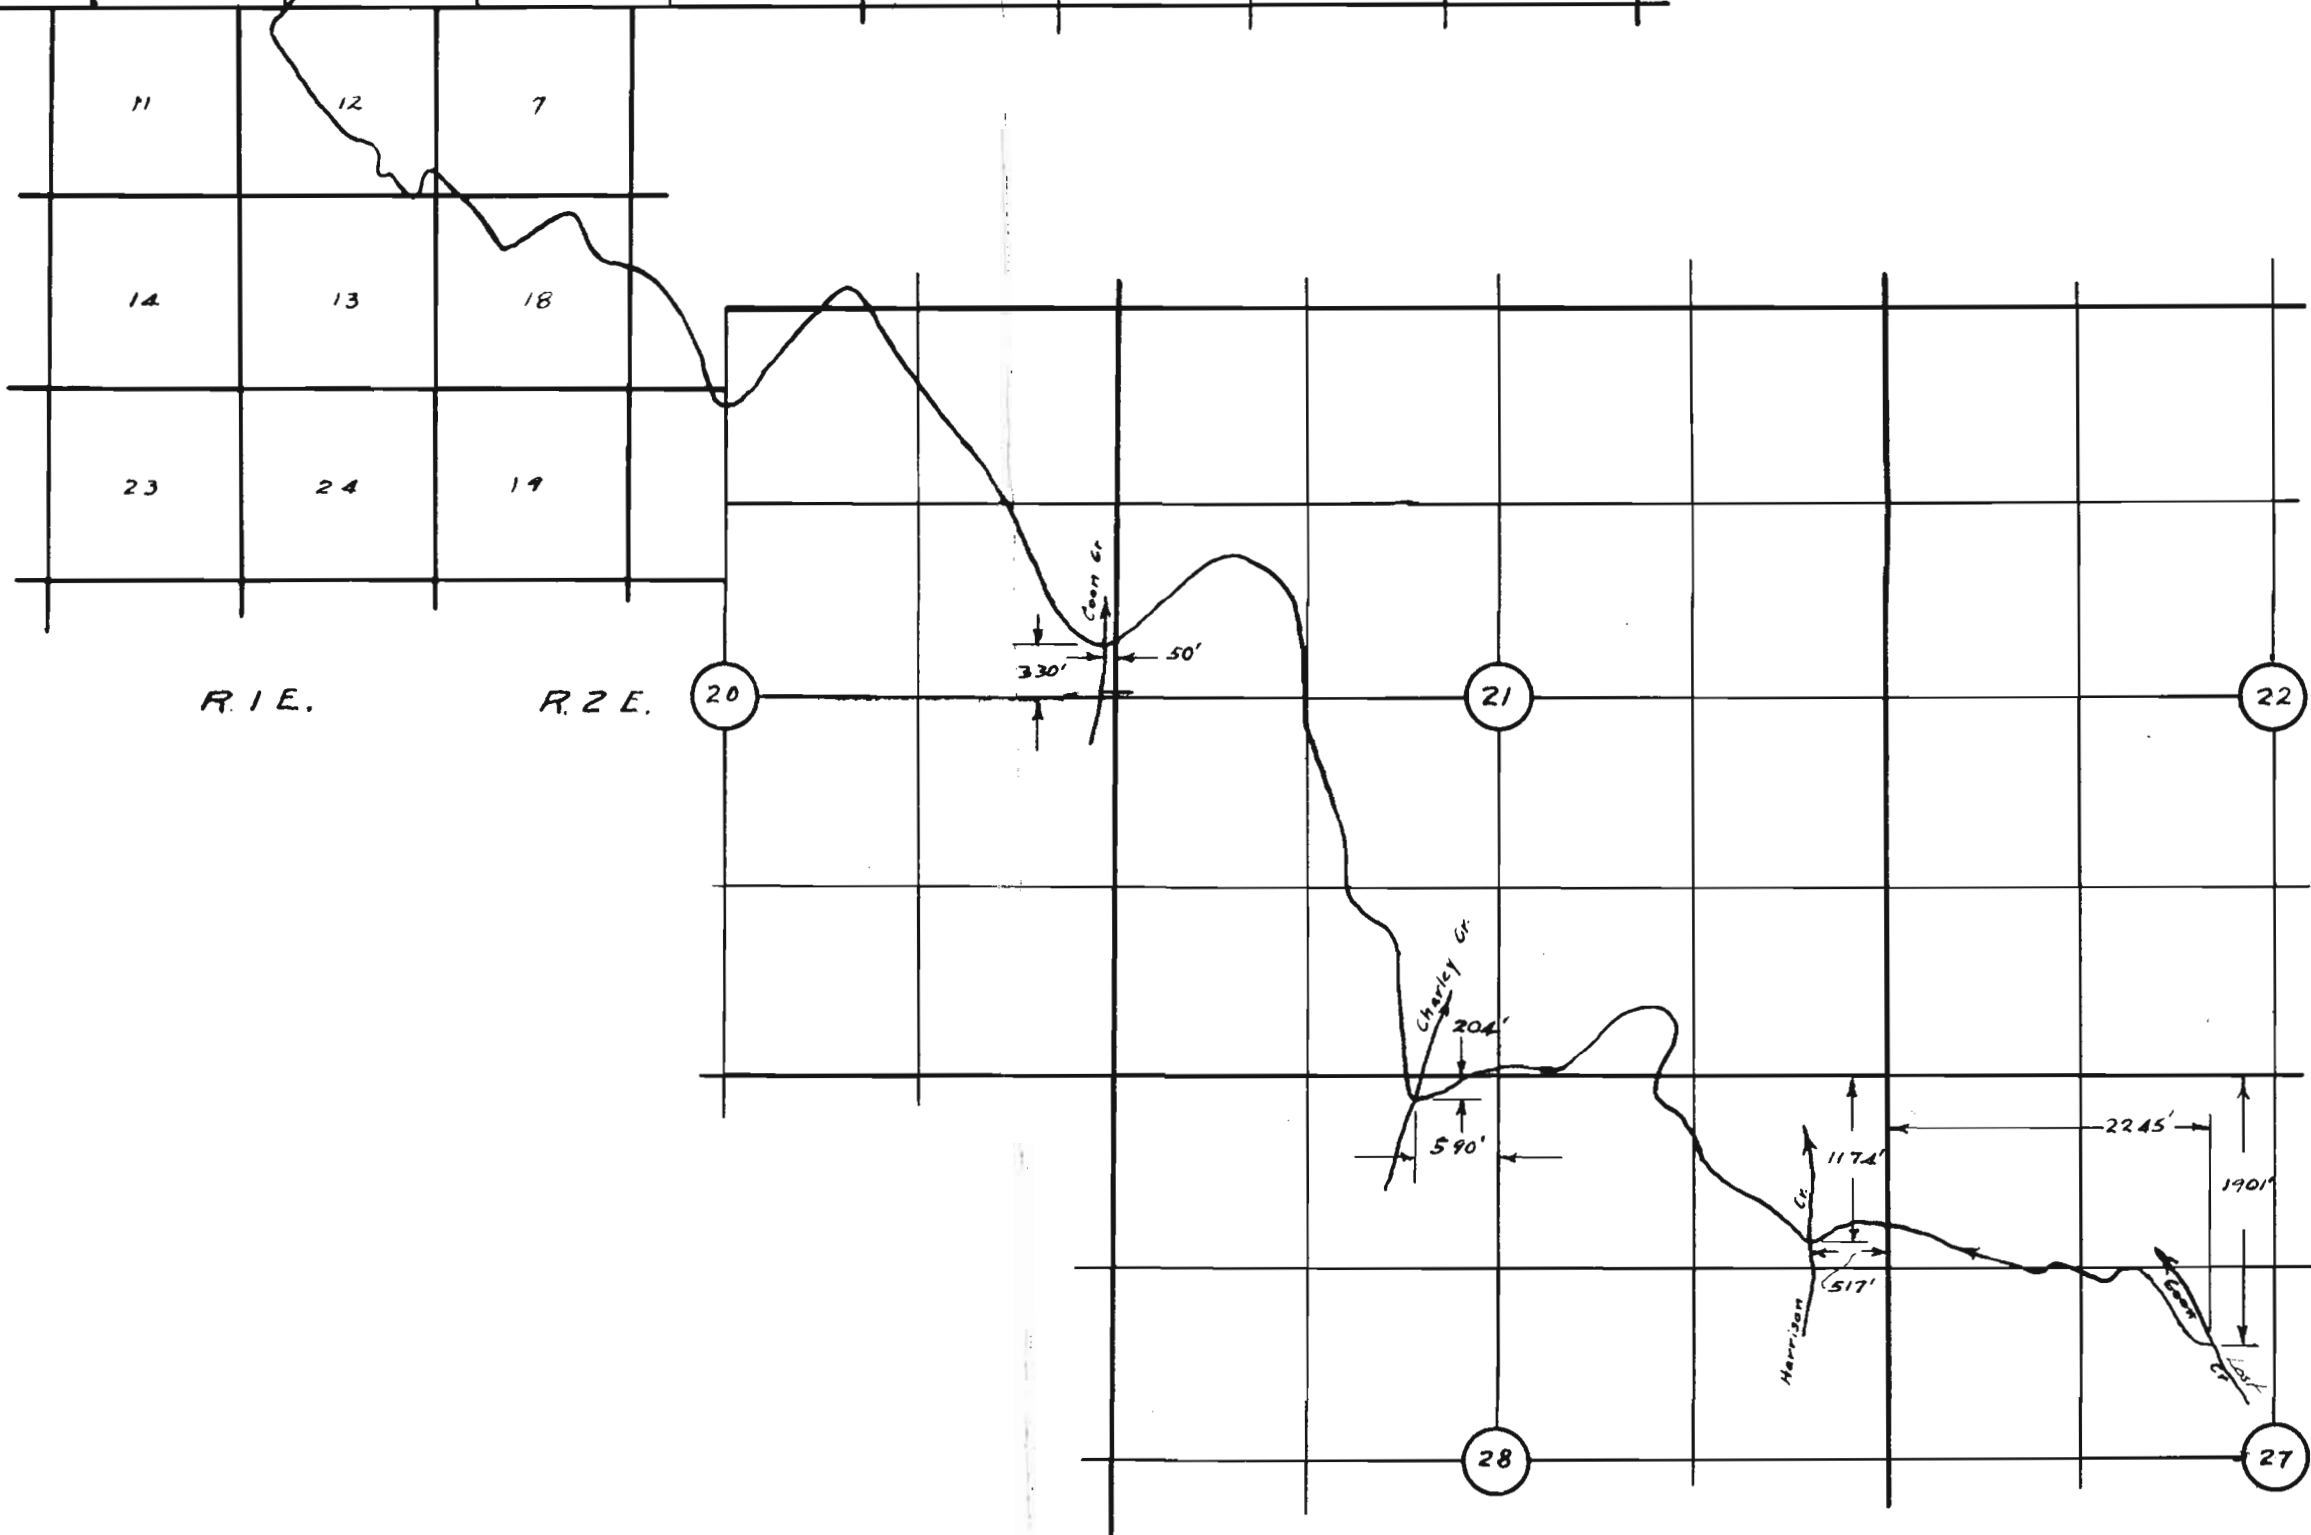

R. 1. E.

R. 2. E.

AP...
Permit No.

Application No. R 42133
 42134
 Permit No. R 42137
 31268

WATER FILING MAP
 ENLARGEMENT OF BRADSHAW RES.
 CASCADE RANCHES, INC.

6-30-66 Rev 7-29-66 Scale ~ 4" = 1 mi. AHS
 8-31-66