


16335

STATE OF OREGON ENGINEER
RECORDED
NOV 27 1916
BUREAU OF ENGINEERING

5272
3177

28
29
32
Sec Cor. found
Past O.K. bearing trees
have been re-established

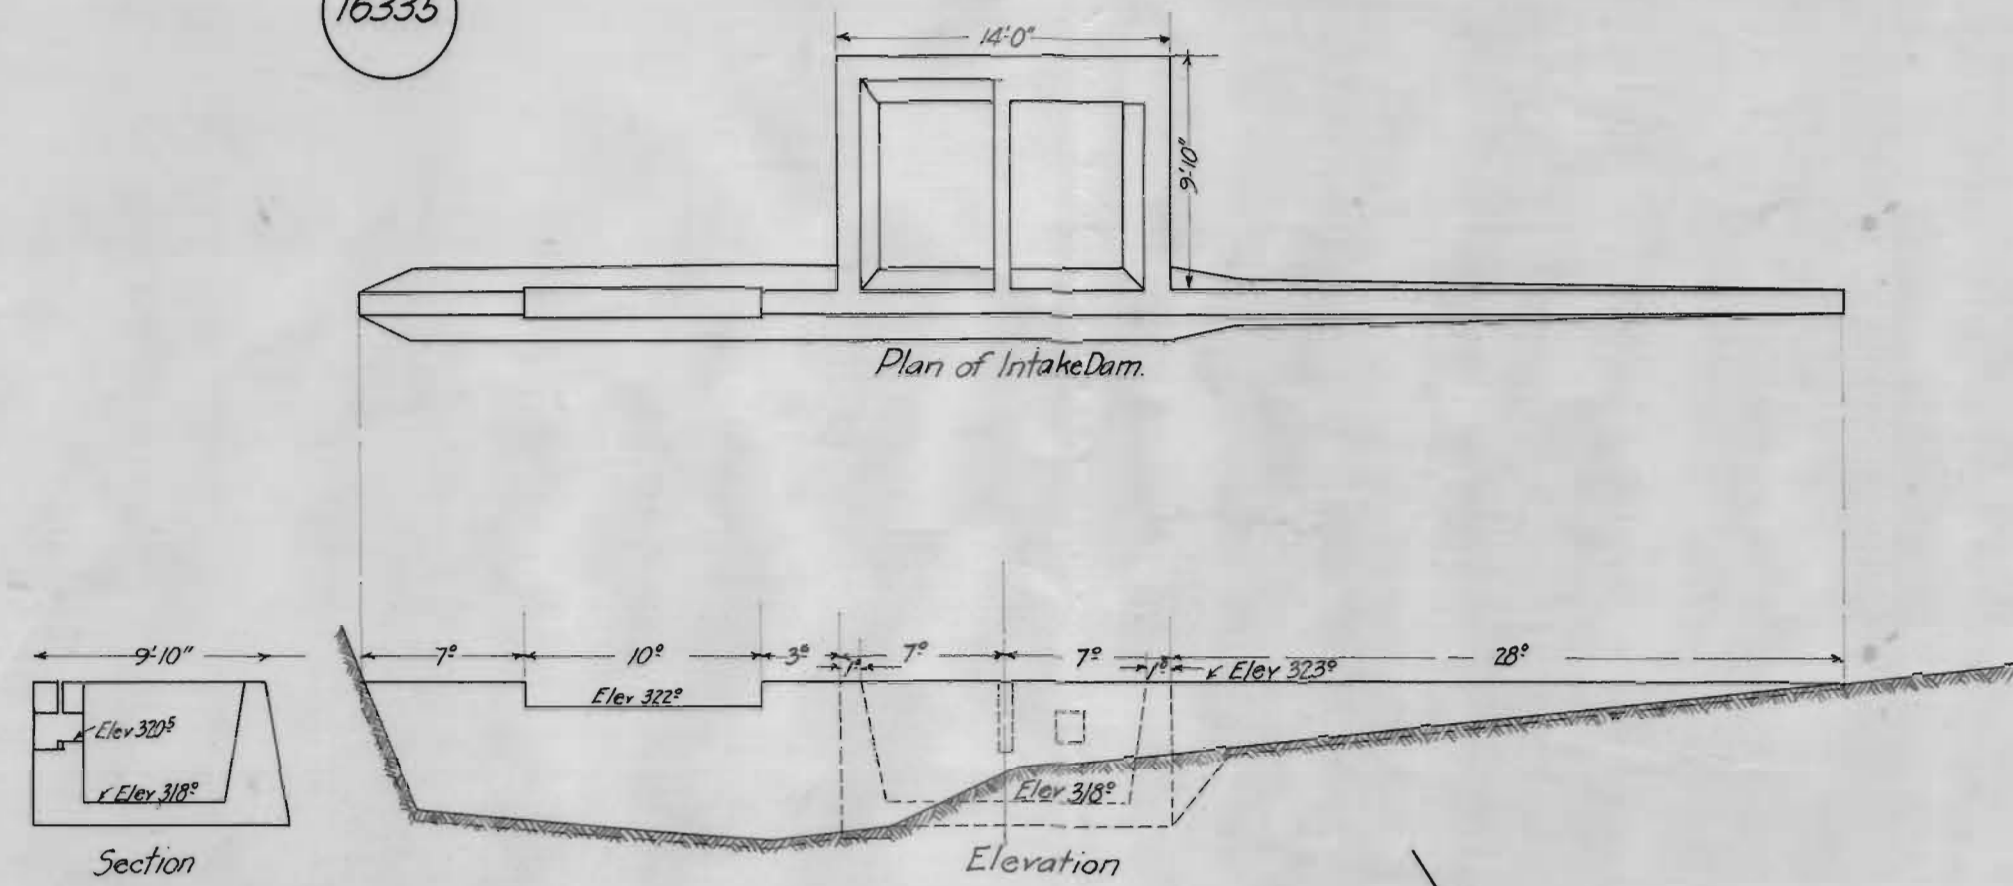

I, William Hood, of San Francisco, Calif., do hereby certify that this map was made from notes taken during an actual survey made under my supervision on November 6, 1916, and that it correctly represents the works described in the accompanying application, together with location of streams and other ditches in the immediate vicinity.

William Hood
Chief Engineer, Southern Pacific Co.

SOUTHERN PACIFIC COMPANY
Construction
WILLAMETTE PACIFIC RAILROAD
Eugene to Marshfield

Map to accompany Application to Oregon State Engineer for permit to divert $\frac{35}{100}$ cubic-second-feet of water from San Antonio Creek for railroad water supply.

Scales: 1"=400' - 1"=8' & 2"=1 mile.

Web for recordation information to abbreviations, words or any symbols used in this map.

5215

5215

2515

2515