

MAP OF SPRING HILL DITCH


CROOK COUNTY OREGON.

Scale 1000 Ft = 1 Inch.

1910.

Application No. 730

Permit No. 320.

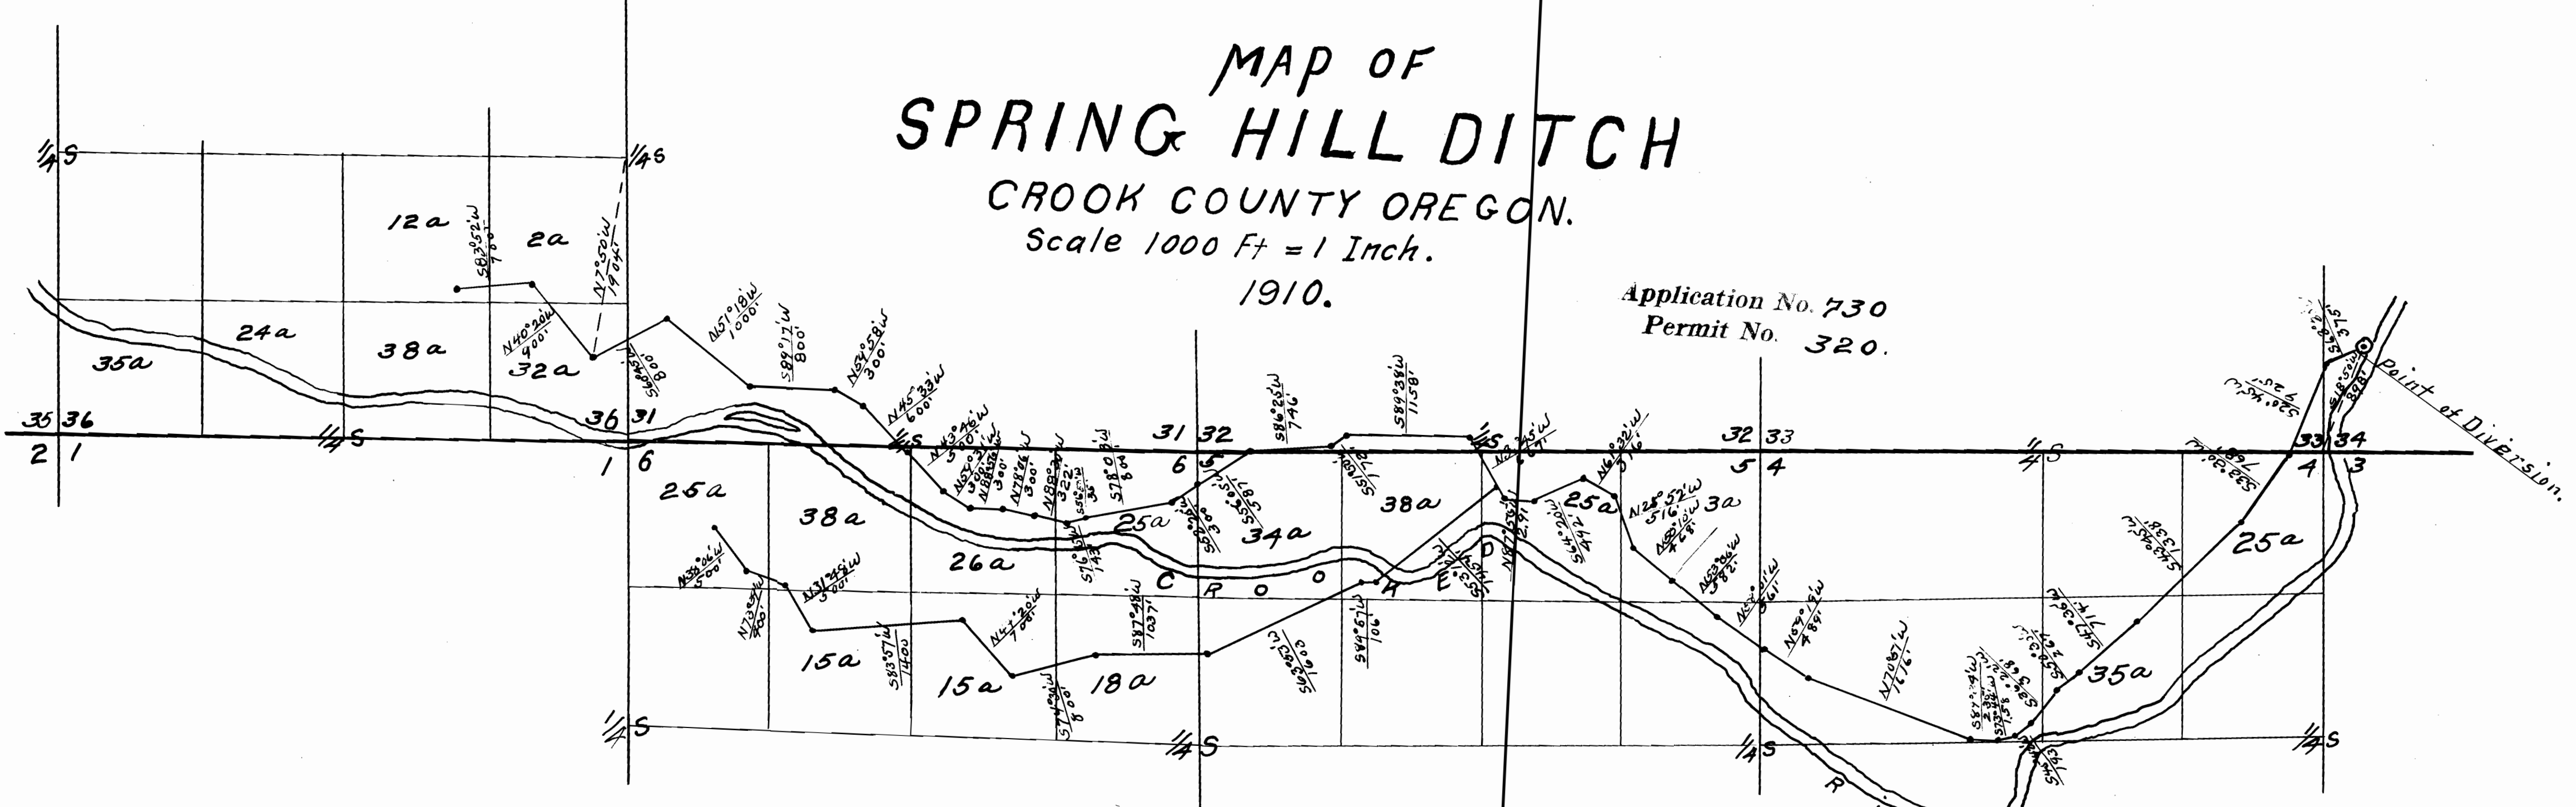

Certificate of Surveyor.

I Fred A Rice of Prineville, Oregon, do hereby certify that this map was made from notes taken during an actual survey made by me on May 17-18-19+20th 1910, and that it correctly represents the works described in the immediate vicinity and has written thereon the area in each smallest legal subdivision which it is proposed to irrigate.

Fred A Rice
Surveyor.