


I, T.A. Purton, hereby certify that this Map was prepared from an actual survey made by me November 8, 1916, and correctly shows the position of points indicated thereon.

Nov. 18, 1916.

T. A. Purton, Asst. Engr.
Oregon Short Line R.R. Salt Lake City, Utah.

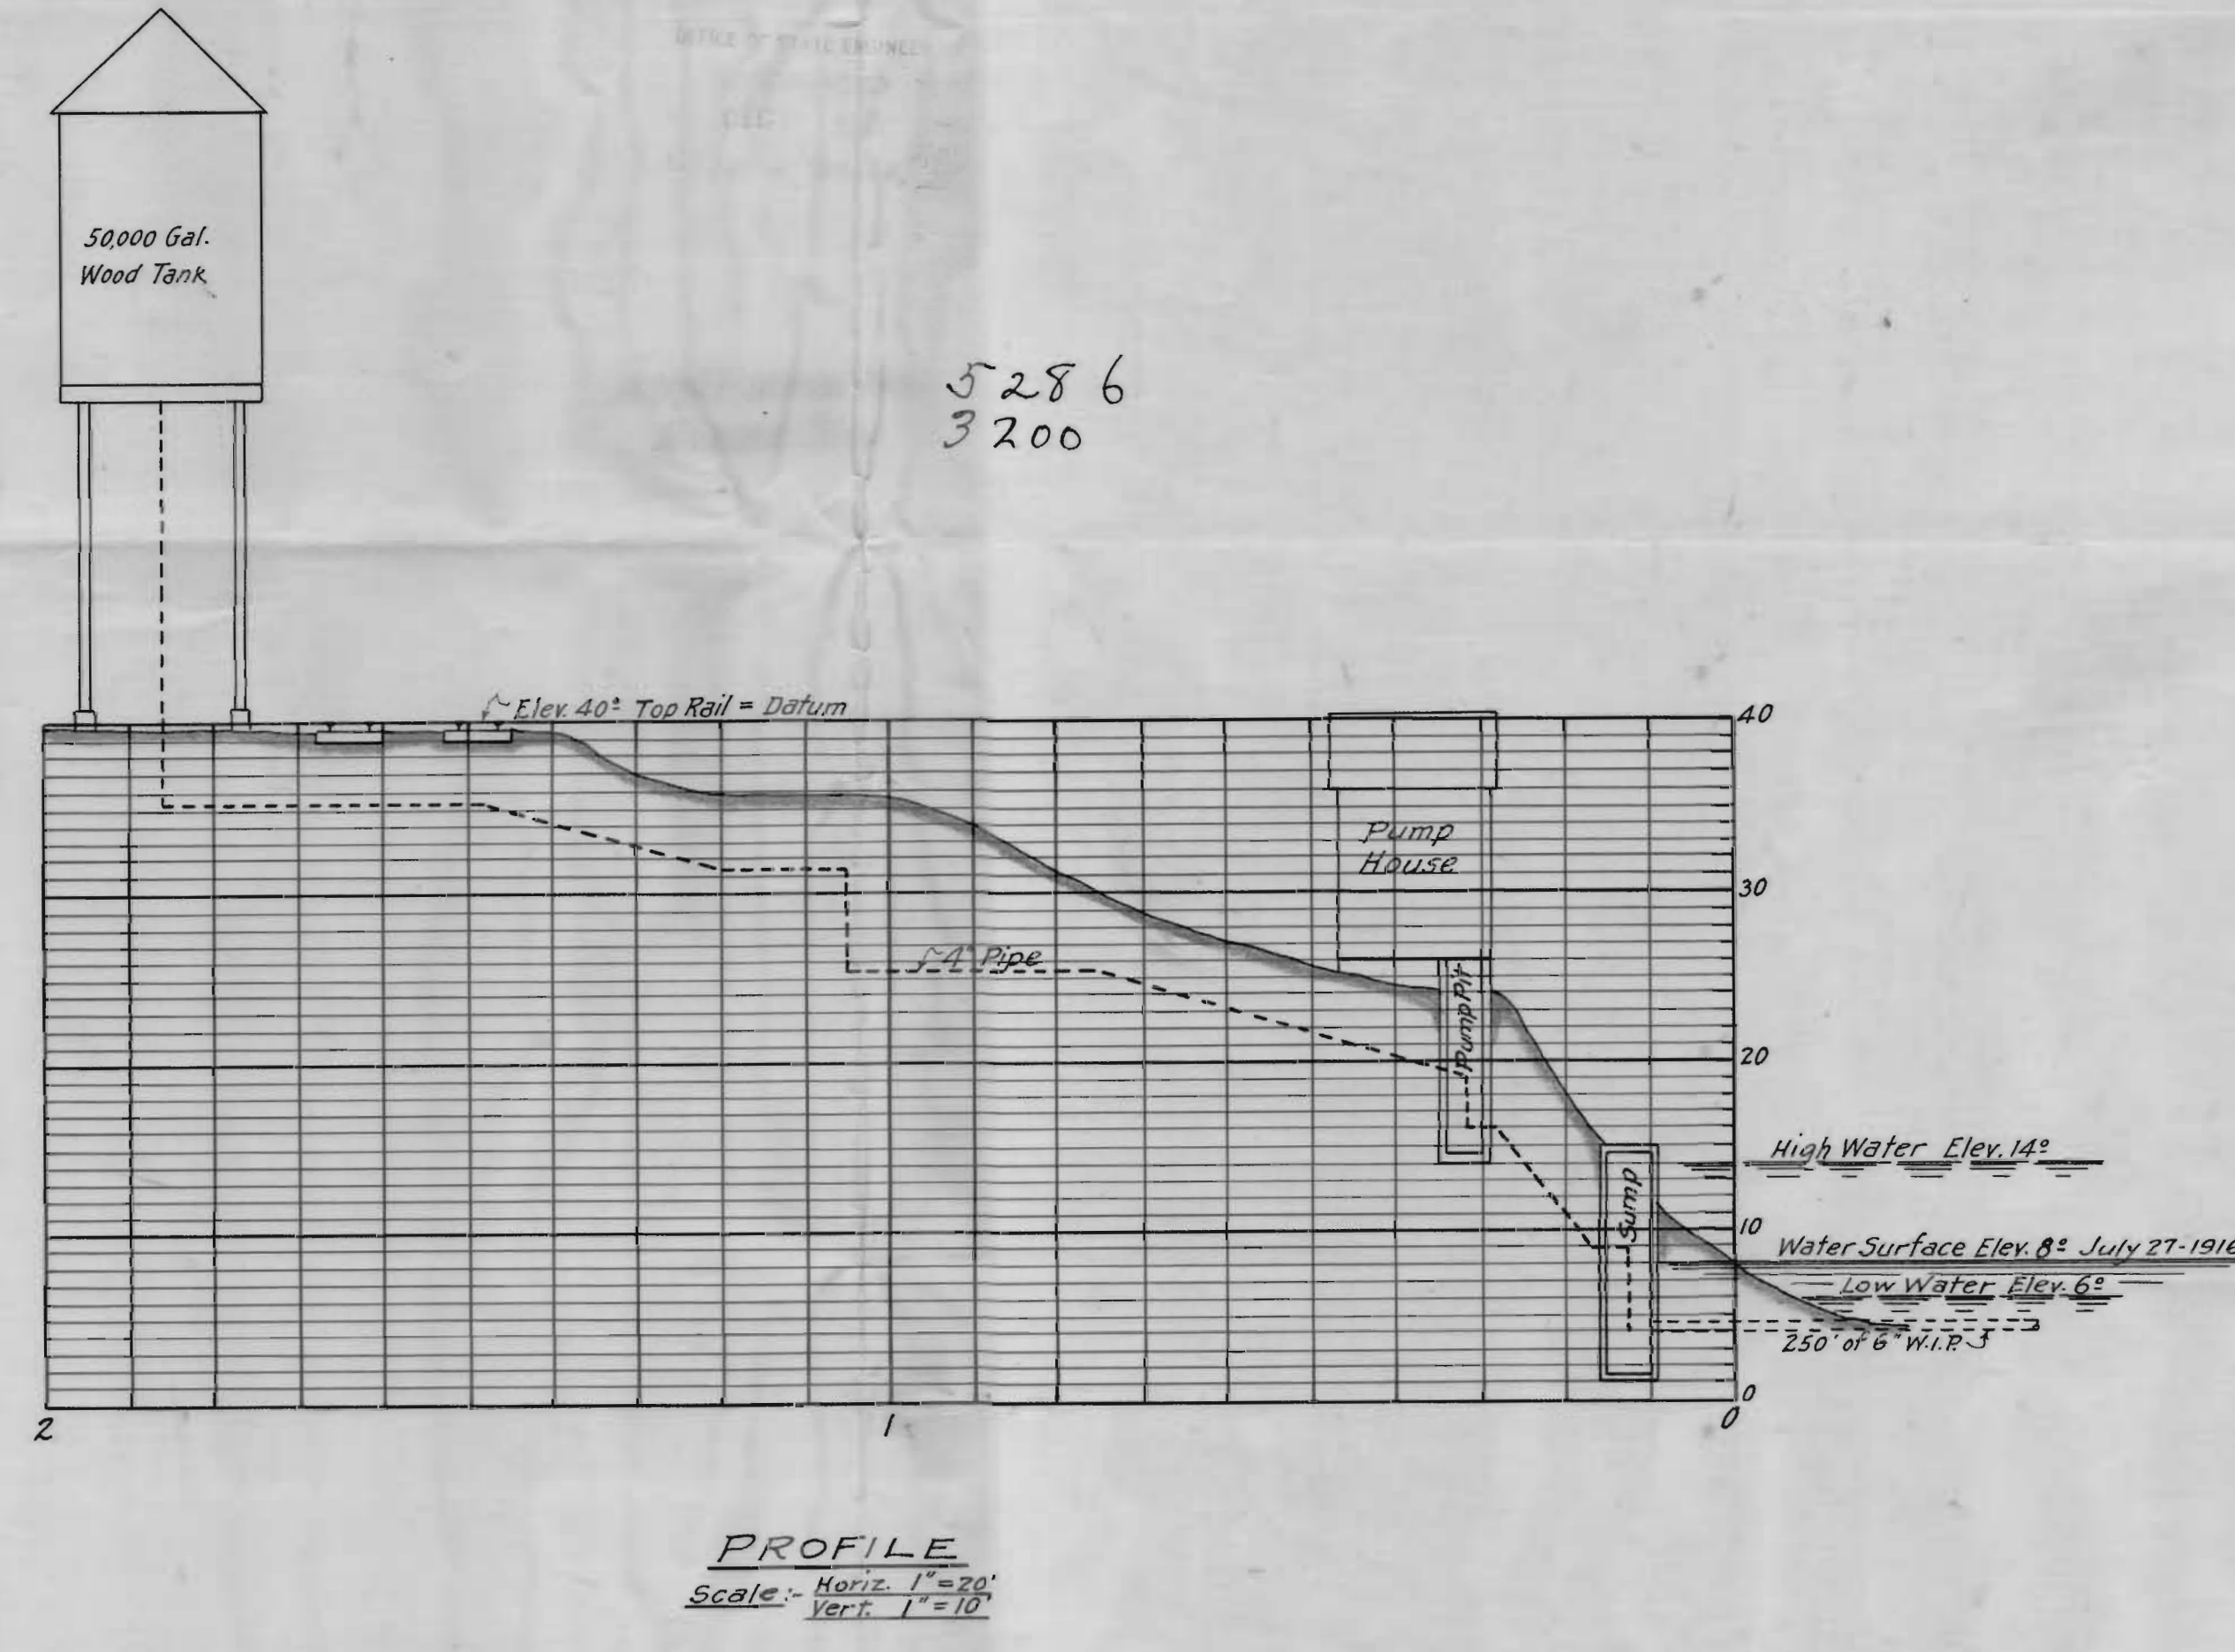

OREGON SHORT LINE RAILROAD
FILING MAP
PIPE LINE FOR WATER SUPPLY
MINERAL, OREGON
SCALE: AS NOTED
CHIEF ENGINEER'S OFFICE, SALT LAKE CITY, UTAH, NOVEMBER 18, 1916
DRAWN BY E.B.R. TRACED BY E.B.R. CHECKED BY T.A.P.
DRAWING NO. 20080
FILE NO. 1566 L