


T3S



R5W R4W

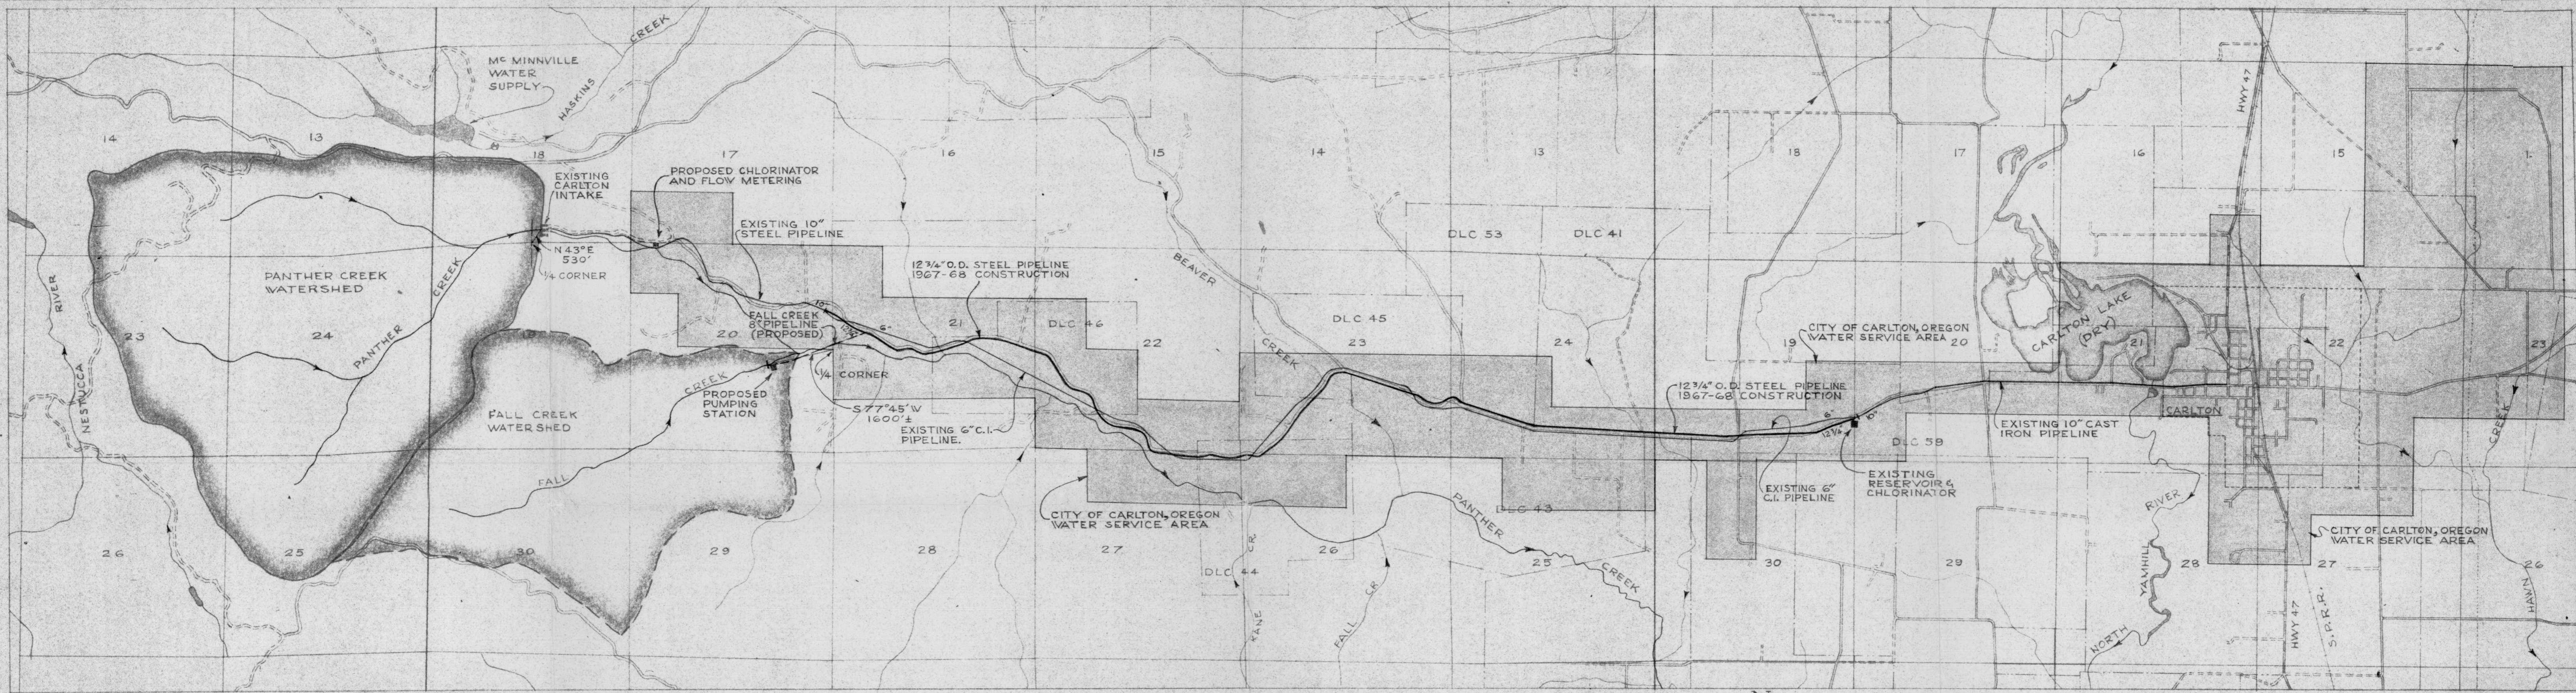

Application No: 44207 & 44208
 Permit No: **RECEIVED**
 OCT 27 1967
 STATE ENGINEER
 SALEM OREGON



DATE	REVISIONS	BY

CITY OF CARLTON, OREGON
 WATER RIGHTS MAP
 PANTHER CR. & FALL CR.

DESIGN	AMK	SCALE	1" = 2,000'
DRAWN	G.E.G.	DATE	OCT. 1967
CHECKED	C.E.G.	DWG. NO.	126-B-1

CARL E. GREEN & ASSOCIATES
 CONSULTING ENGINEERS
 PORTLAND, OREGON

SHEET NO.	
OF	