




APPROX. NE COR. LOT 3 SW 1/4 SW 1/4

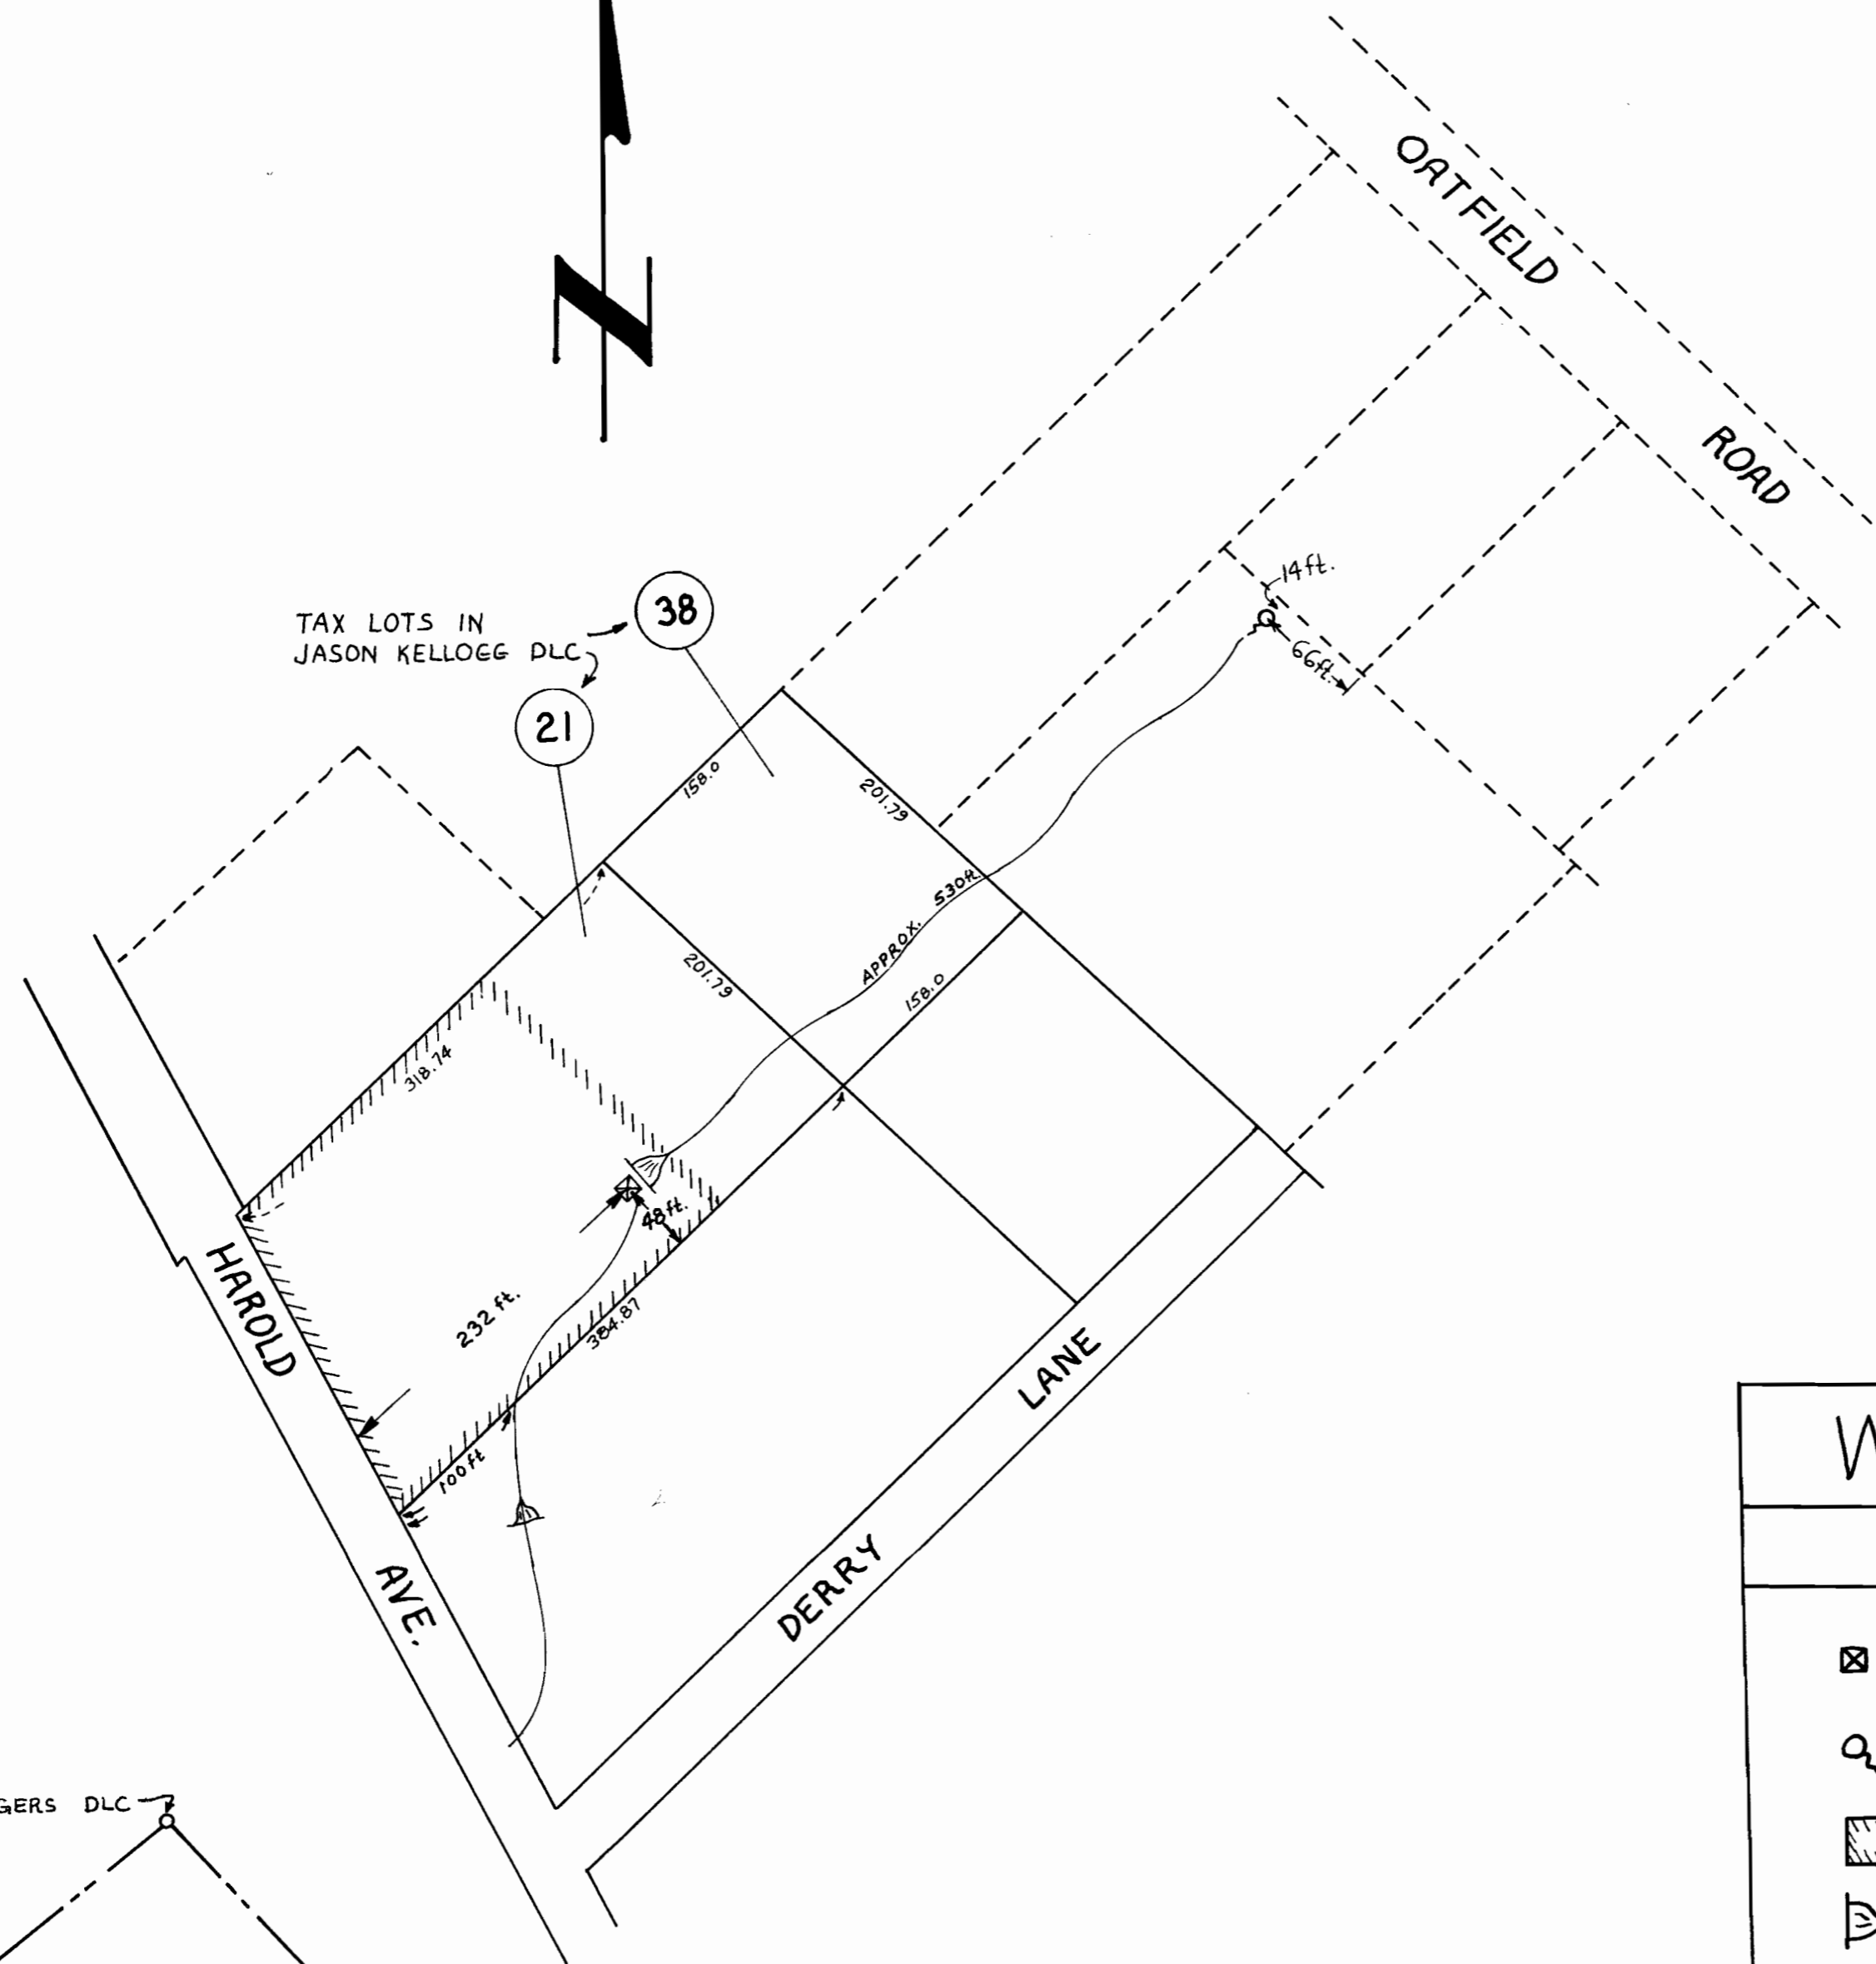

TAX LOTS IN JASON KELLOGG DLC

38
21

HAROLD AVE.

DERRY LANE

ORTFIELD ROAD

43973
32726


WATER RIGHTS MAP

LEGEND

- PUMP - APPROX. 400ft. N. & 300ft. E. OF DLC COR.
- SPRING - APPROX. 175ft. S. & 450ft. W. OF LOT COR.
- AREA TO BE IRRIGATED APPROX. 1 1/2 ACRES
- DAM

LOCATION - SW 1/4 SW 1/4 SEC. 7 T25-R2E

NE. COR. B.B. ROGERS DLC

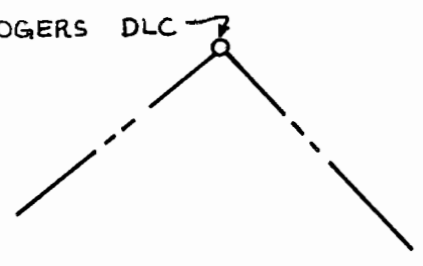

SCALE 1" = 100ft.

DRAWN BY PB 8-21-67