



CITY OF SISTERS

DESCHUTES COUNTY, OREGON

SCALE: 1" = 200'

JAN. 1967

COMPILED FROM VARIOUS RECORDED PLATS

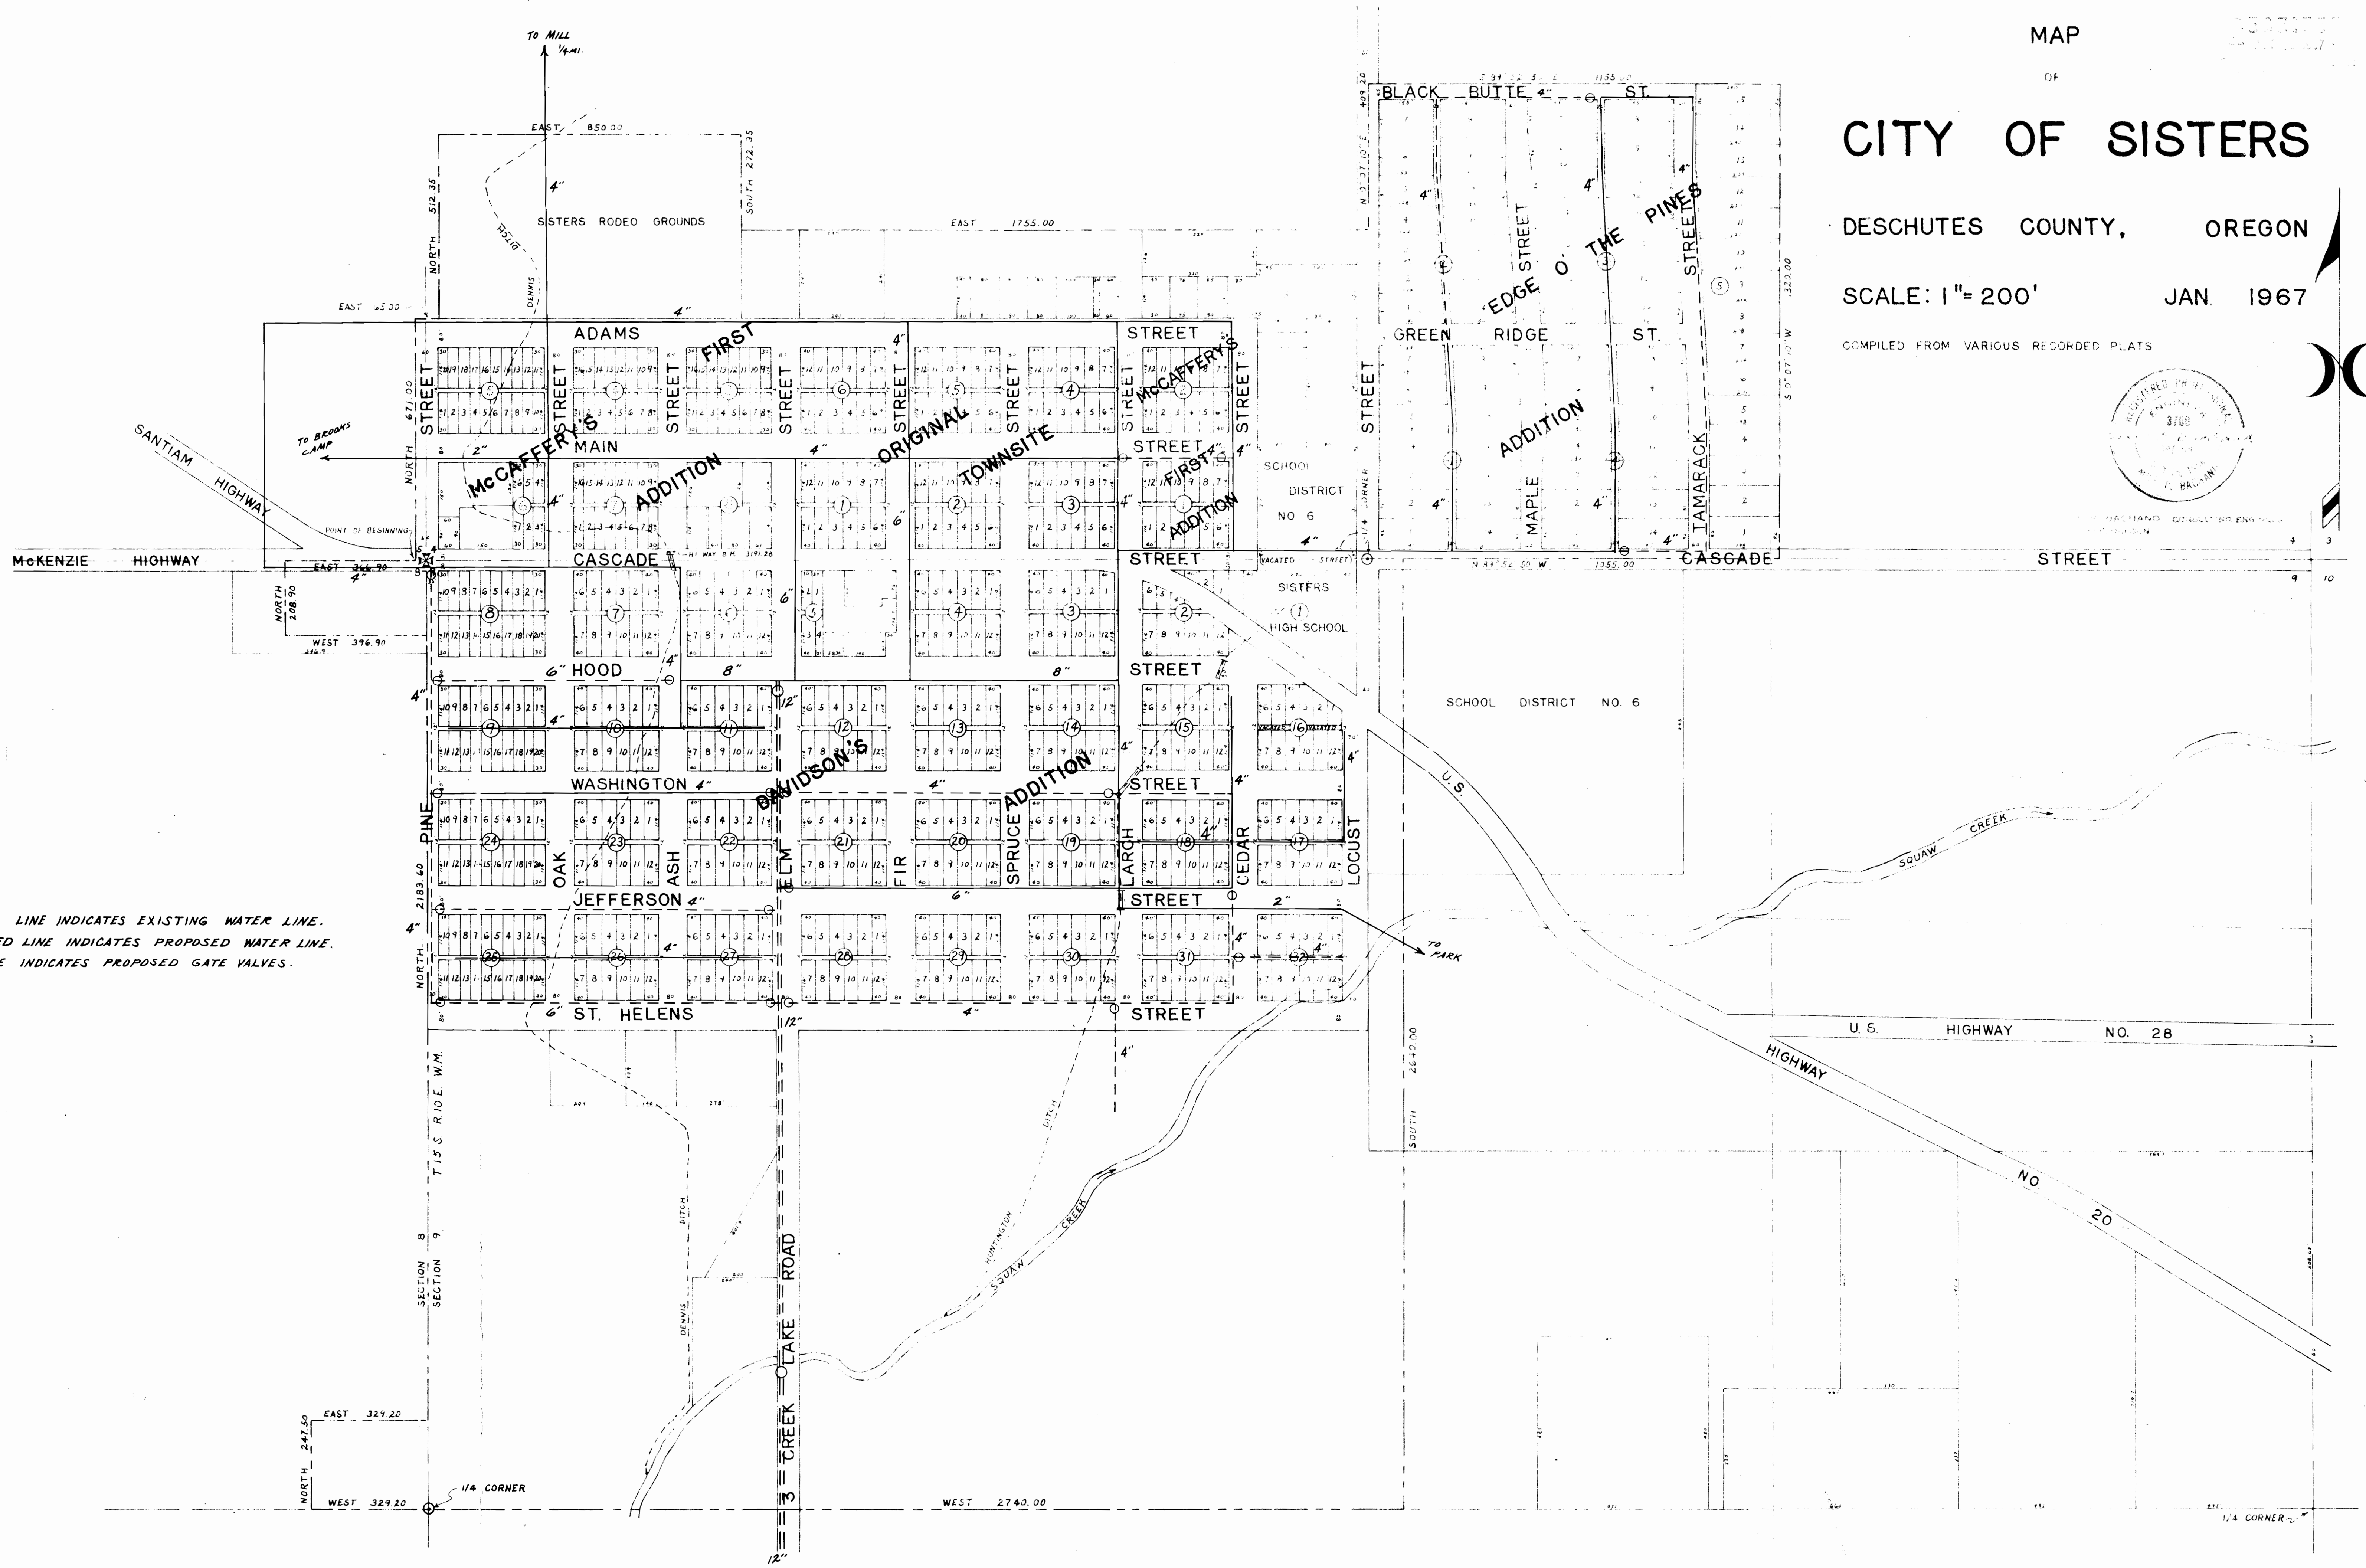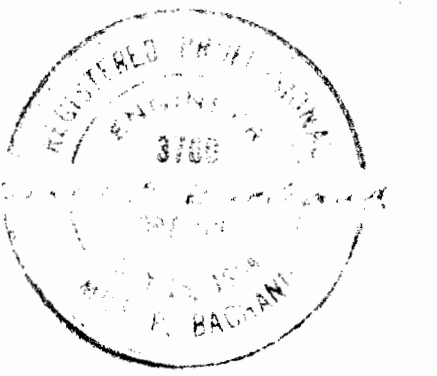

NOTE: SOLID LINE INDICATES EXISTING WATER LINE.
DASHED LINE INDICATES PROPOSED WATER LINE.
CIRCLE INDICATES PROPOSED GATE VALVES.