
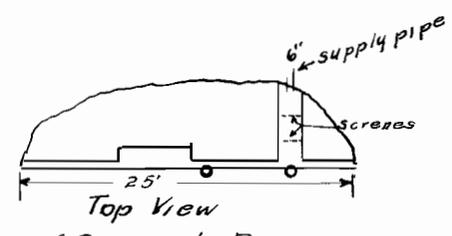
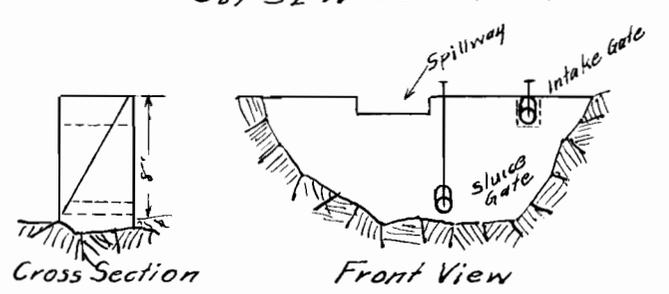


Auxiliary Dam No. 1, Located :- 1467' N and 1579' W
 from 1/4 Cor. between Secs. 13 and 24 T. 1 N. R. 5 W

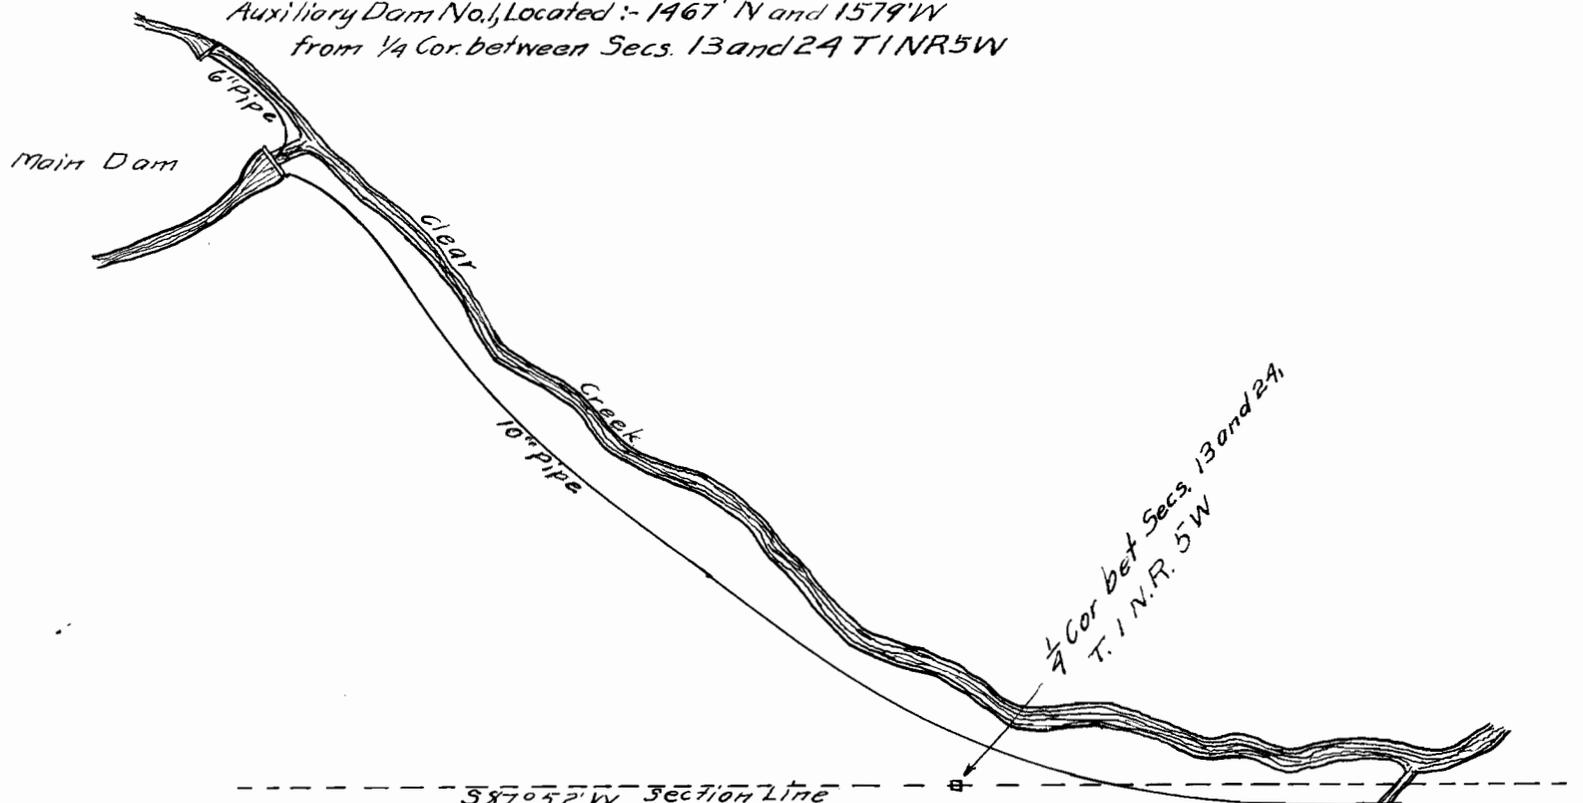

General Plan of Concrete Dams

I, A.A Kirkwood, of Forest Grove do hereby certify
 that this map was made from notes taken during an
 actual survey made by me on Aug. 24, 25 and 26.
 1916 and it correctly represents the work described
 in the accompanying application together with the
 location of streams and other pipelines in the immediate vicinity

A. A. Kirkwood
 Surveyor

Auxiliary Dam No. 2 Located :-
 1332' S. and 1121' E. of the
 1/4 Cor. Between Secs 13 and 24
 T. 1 N. R. 5 W

5460
 3318

Map
OF THE
CLEAR CREEK
DITCH
FOREST GROVE
WATER WORKS

Scale 500' = 1"

Section No. 7-6-3
Permit No. 3318

Township No. 1 North Range No. 4 West 14 M.

