
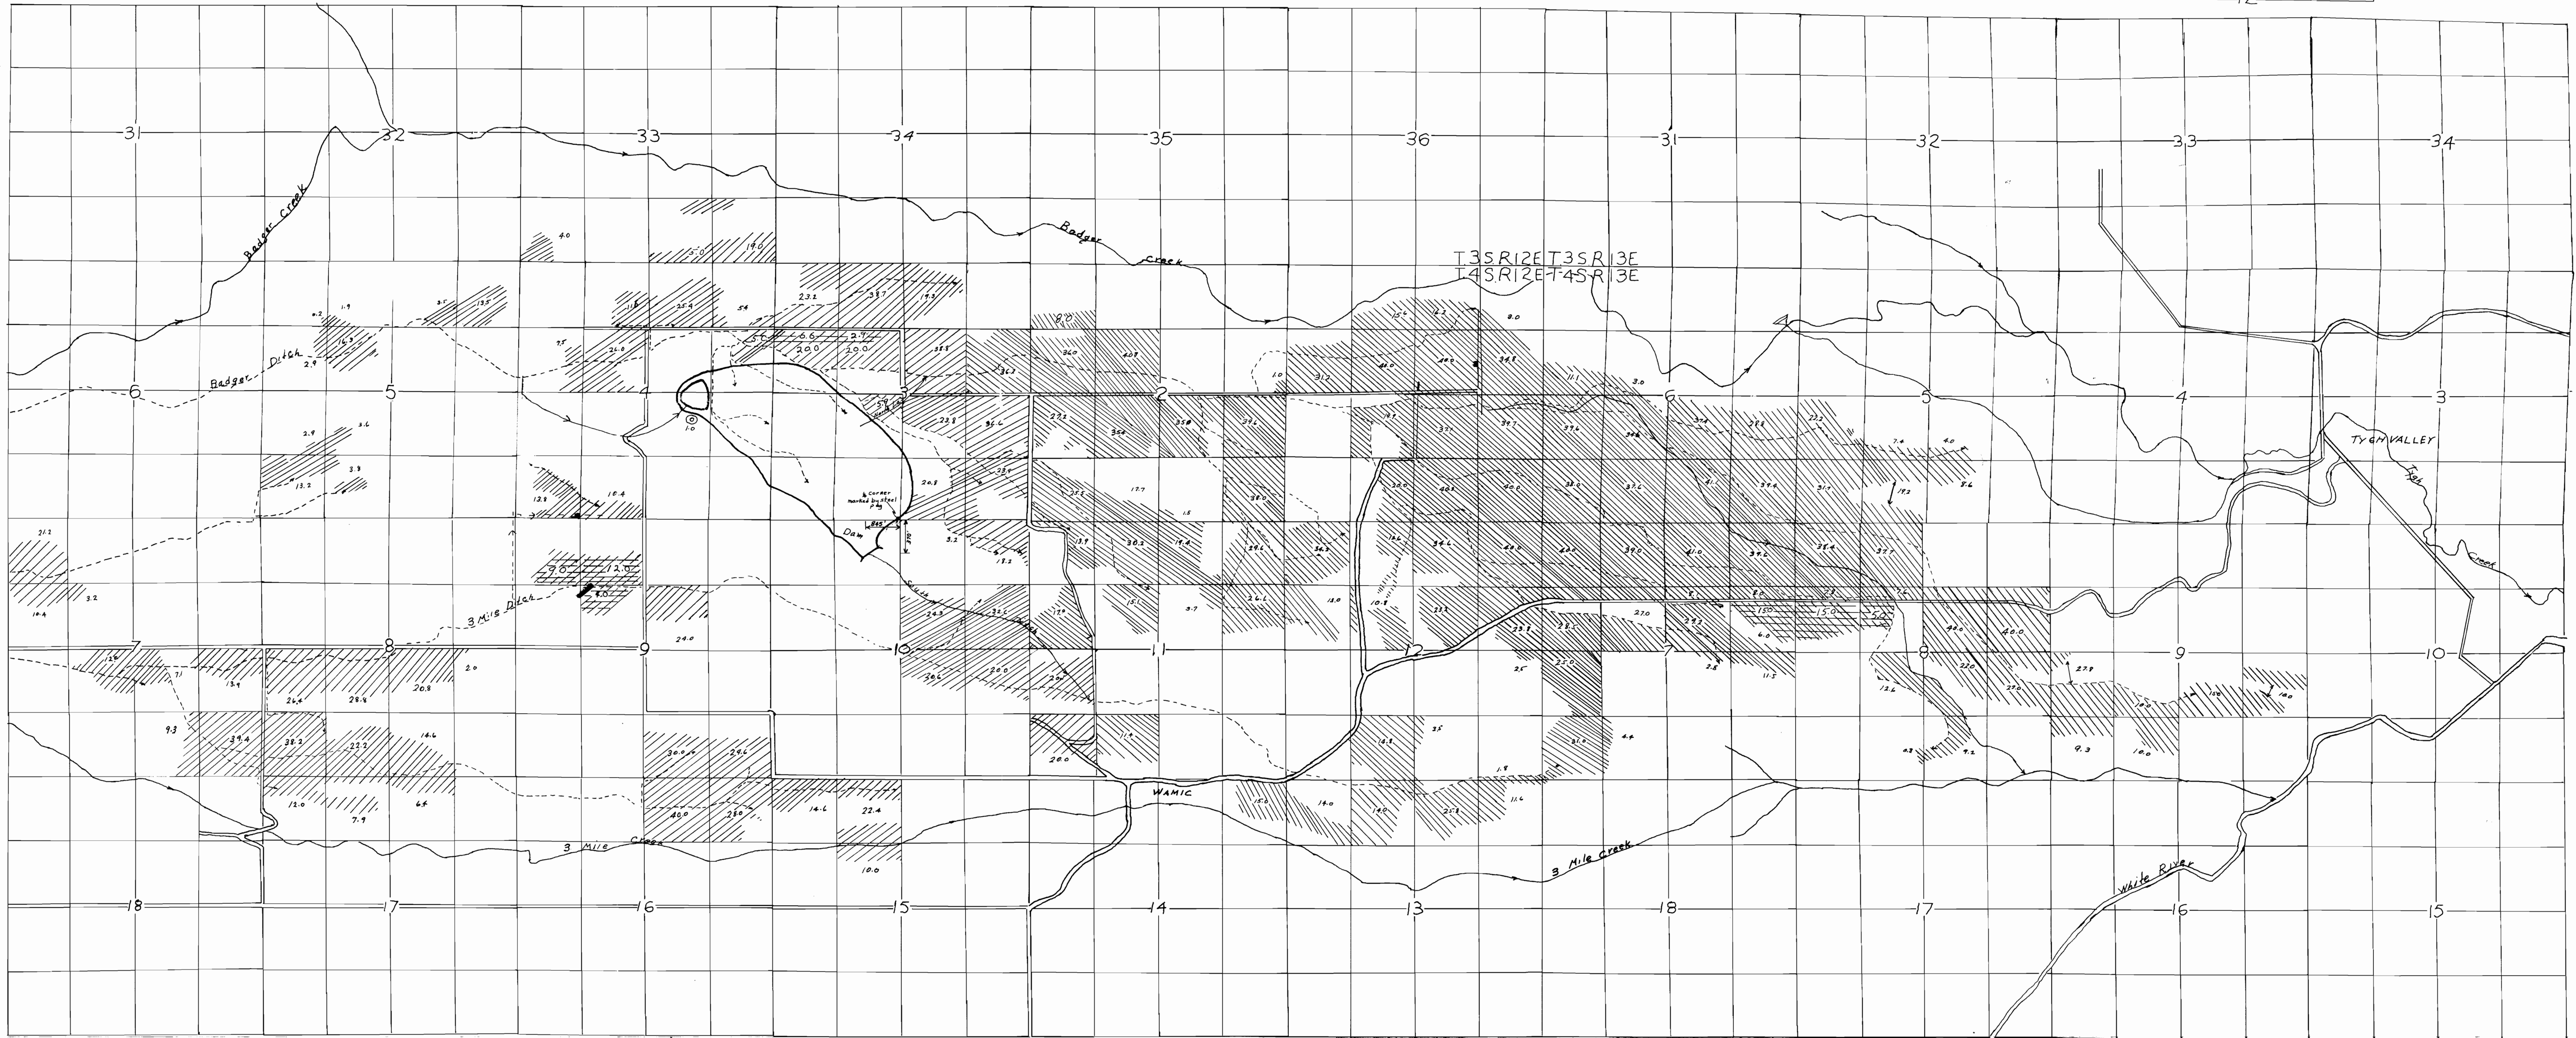


BADGER IMPROVEMENT DISTRICT

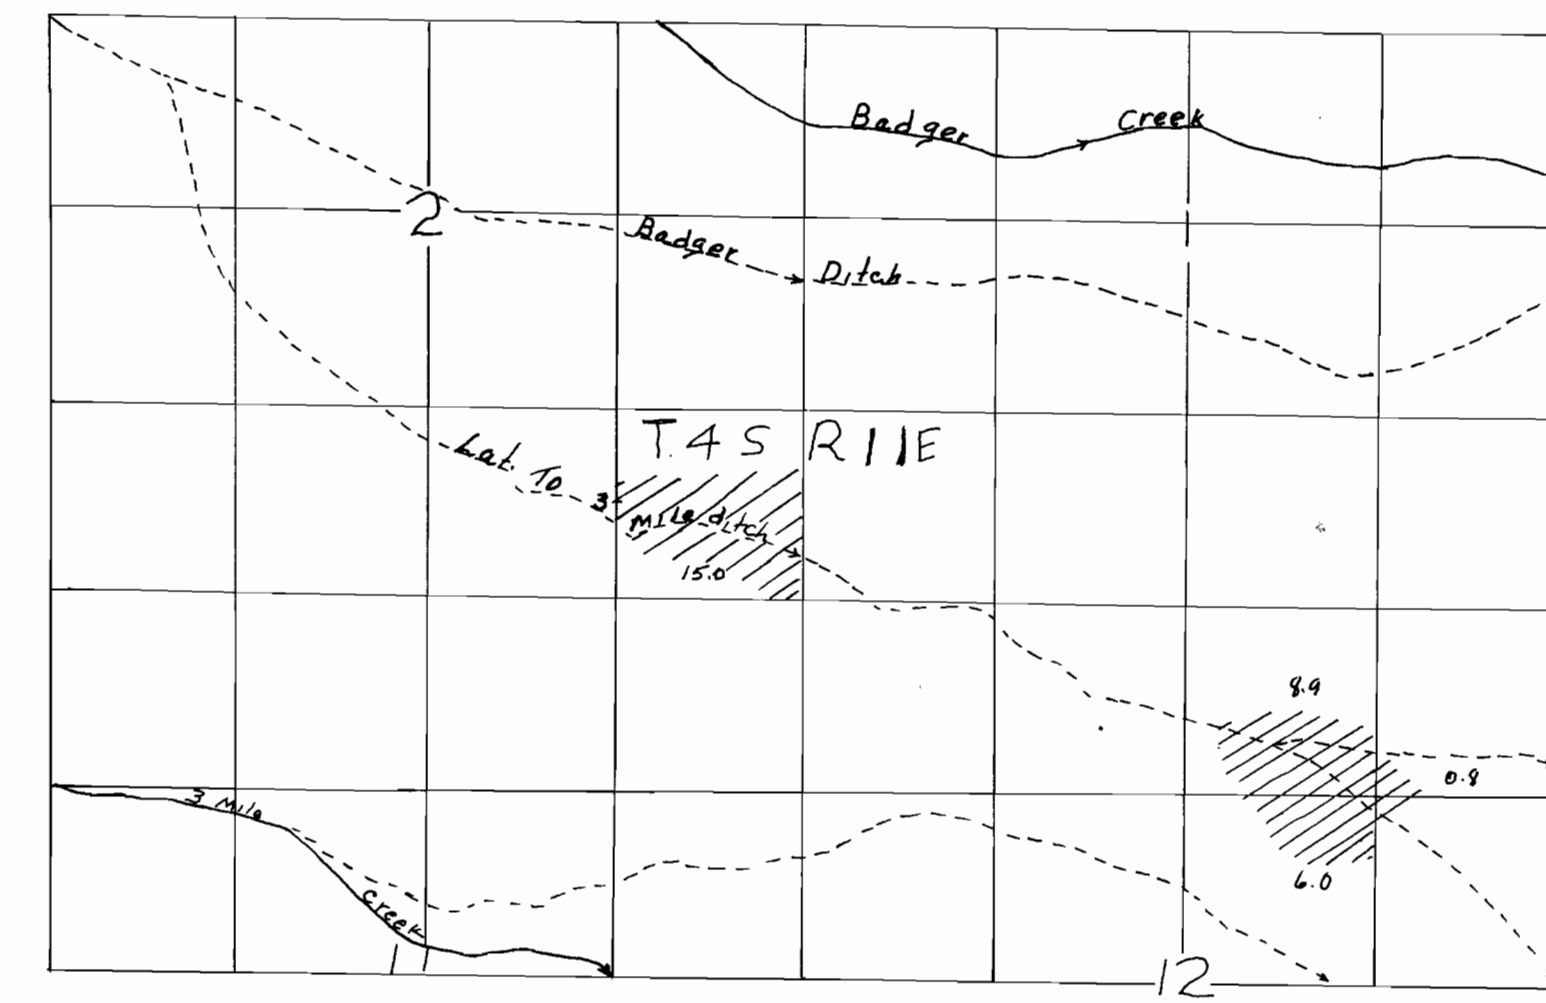

⊙ Primary

▨ Indirect benefit + Transfer To

▧ Indirect benefit

▩ Direct benefit + Transfer To

▦ Direct benefit

Application No R-4521145010
Permit No R-5020483018

RECEIVED
MAY 27 1908
STATE ENGINEER
OREGON

RECEIVED
JUN 10 1908
STATE ENGINEER
OREGON