


MAP SHOWING LOCATION OF DAM AND PIPELINE
 ALSO LOTS TO BE SUPPLIED DOMESTIC WATER.
 BY SISTERS DOMESTIC WATER USERS ASSOCIATION.

T 15 S - R 10 E - W. M.

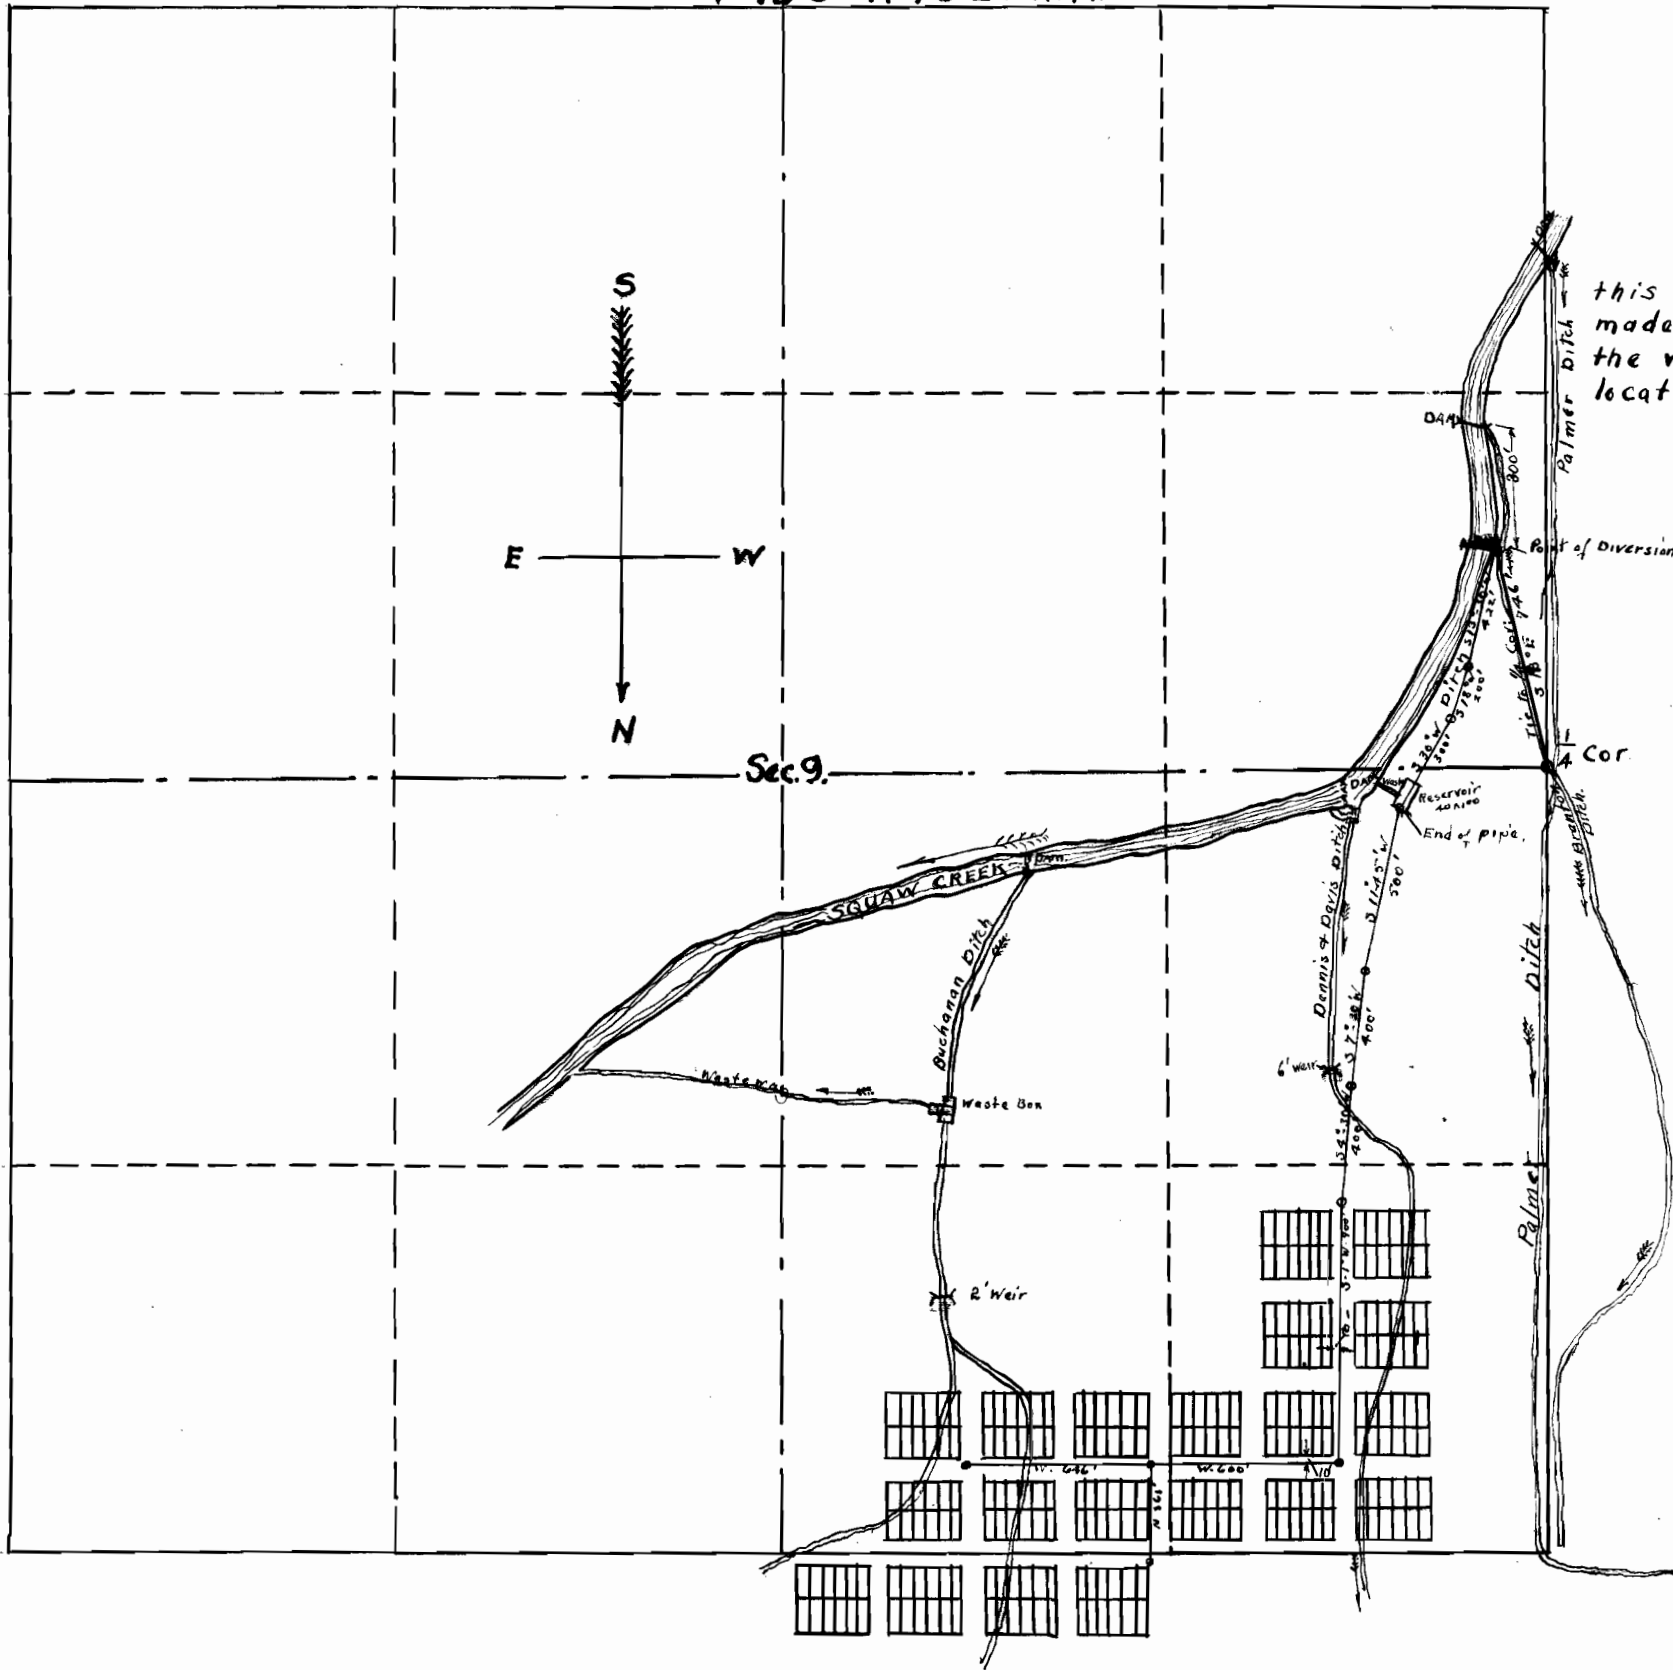

I, Aubrey E. Perry, of Sisters, Ore., do hereby certify that this map was made from notes taken during an actual survey made by me on May 13th 1917, and that it correctly represents the works in the accompanying application, together with the location of streams and other ditches in the immediate vicinity.

Aubrey E. Perry
 Surveyor.

555 /
 3384