



2272

2272

Township 33, Range 18 E.

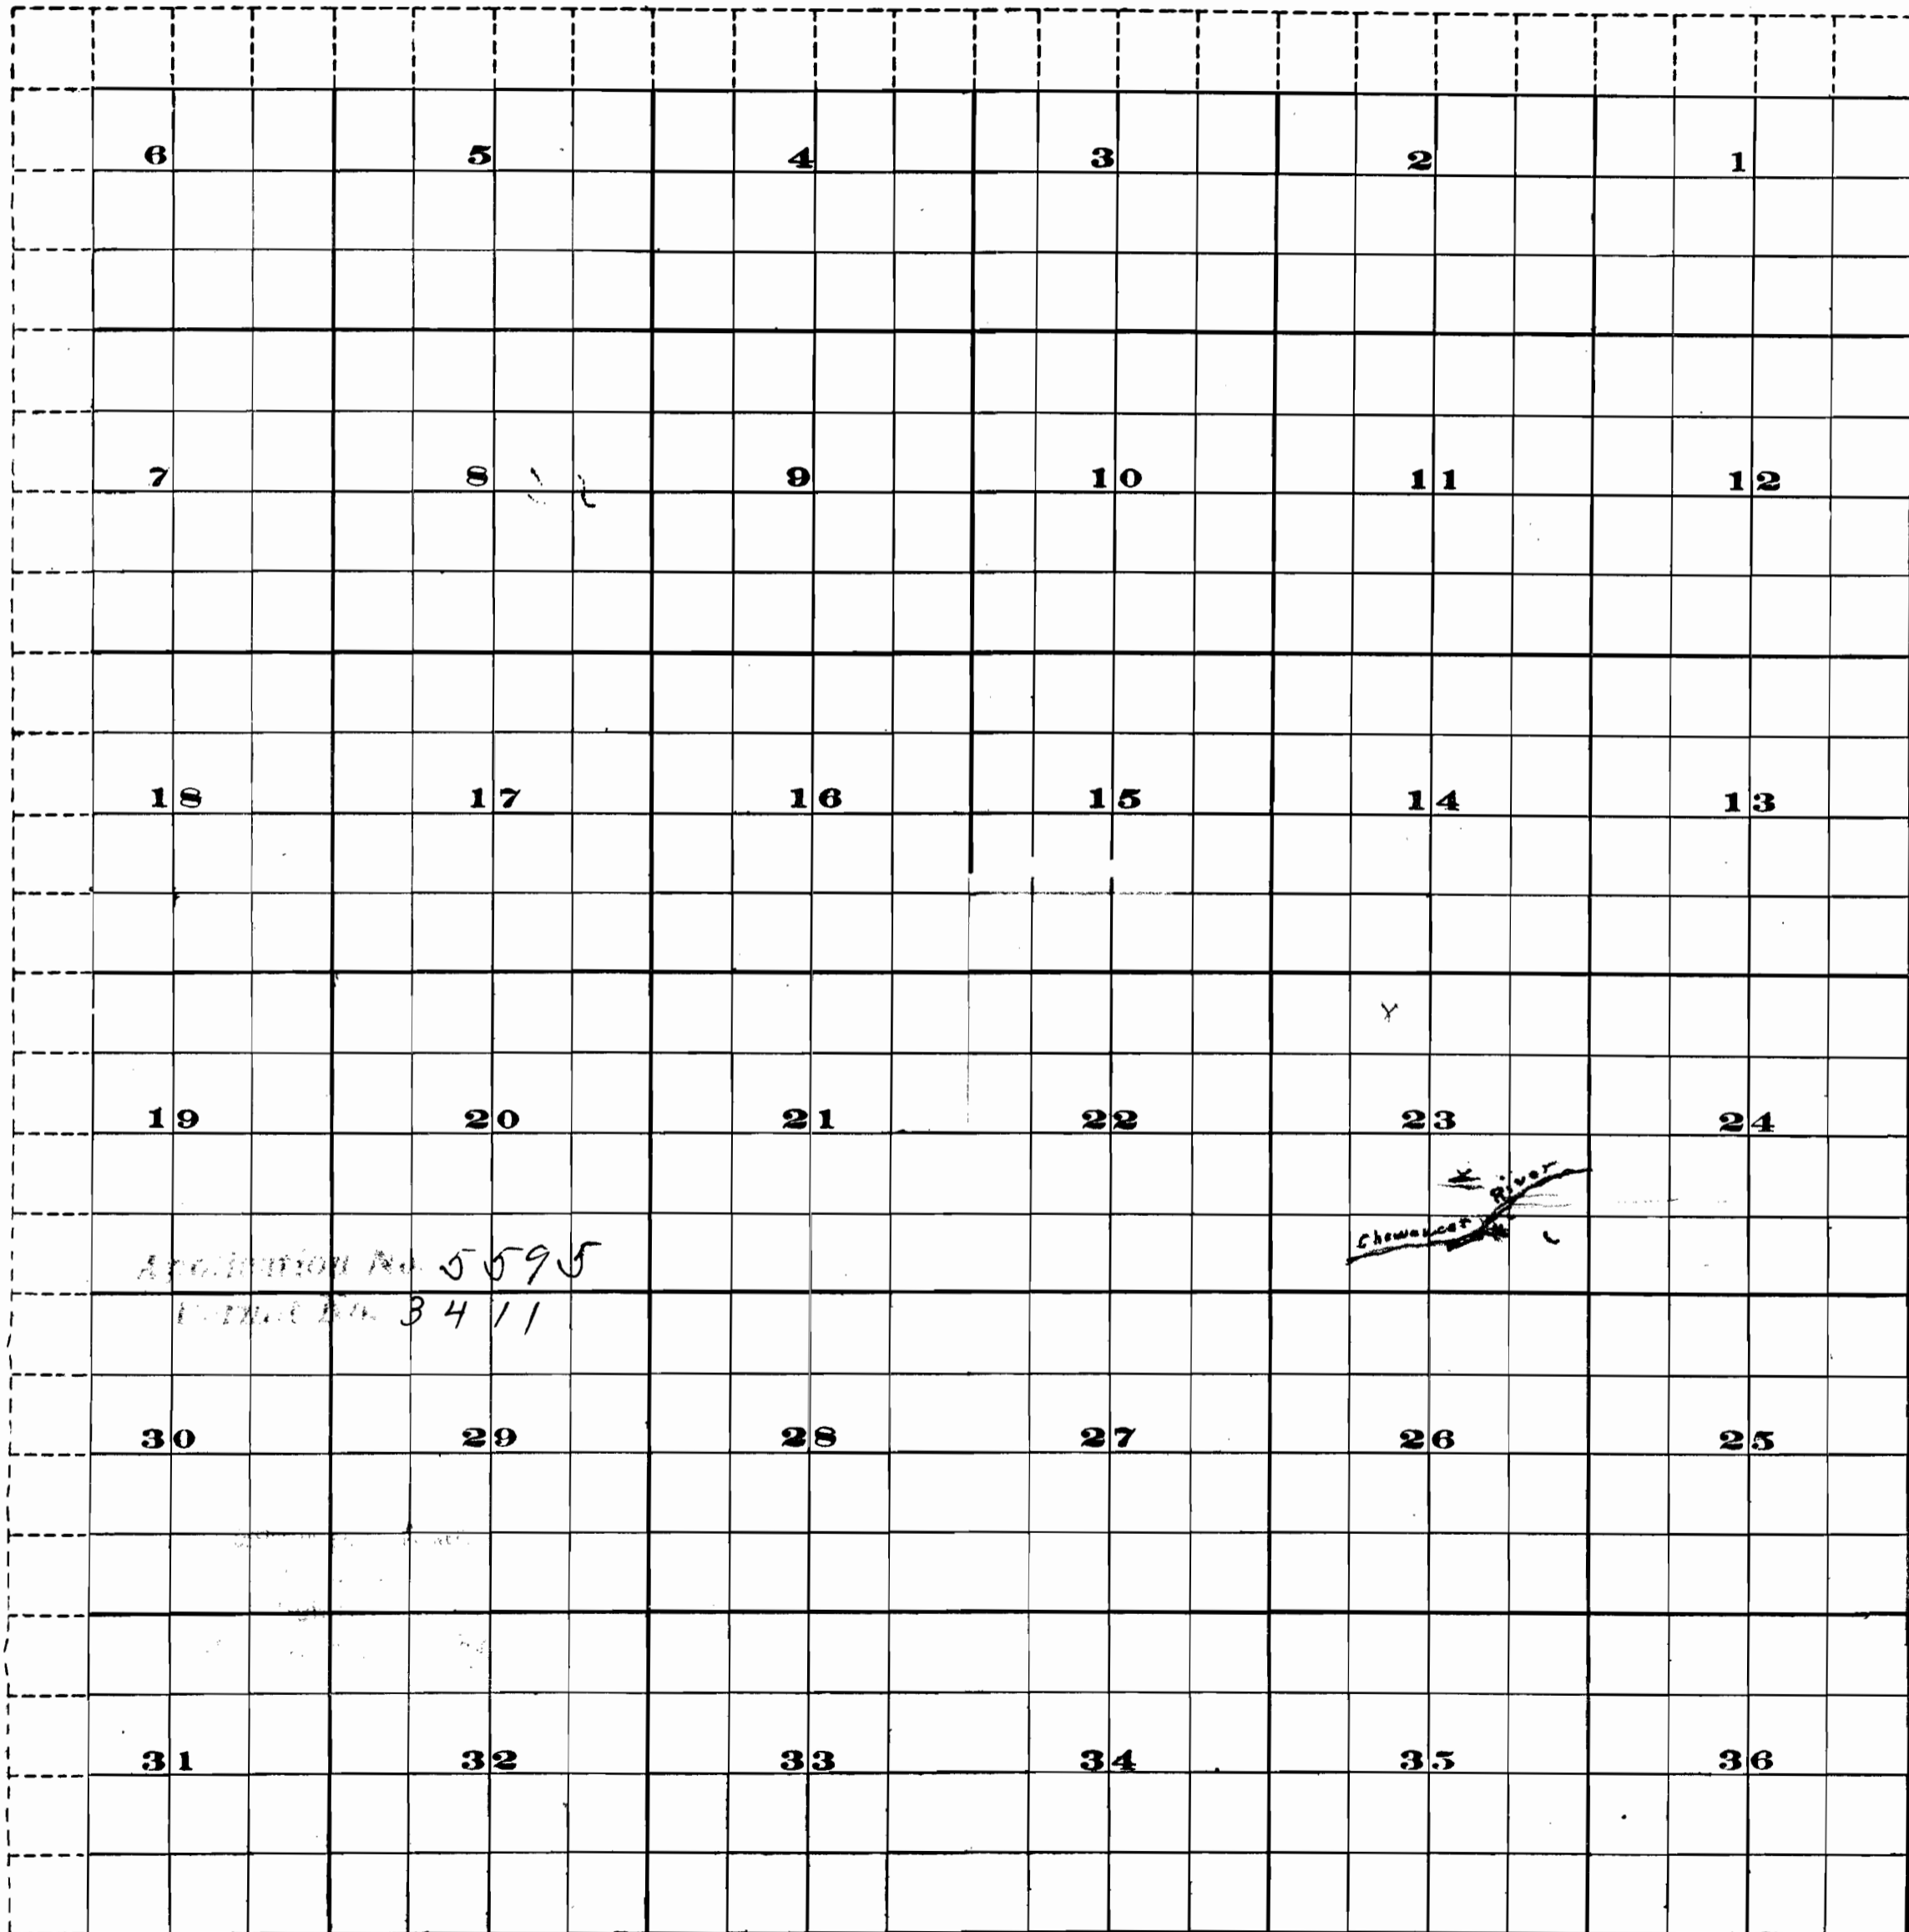

2272

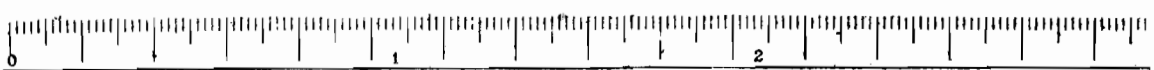

Scale of Feet.

FROM OFFICE OF THE STATE ENGINEER, SALEM, OREGON

2272