


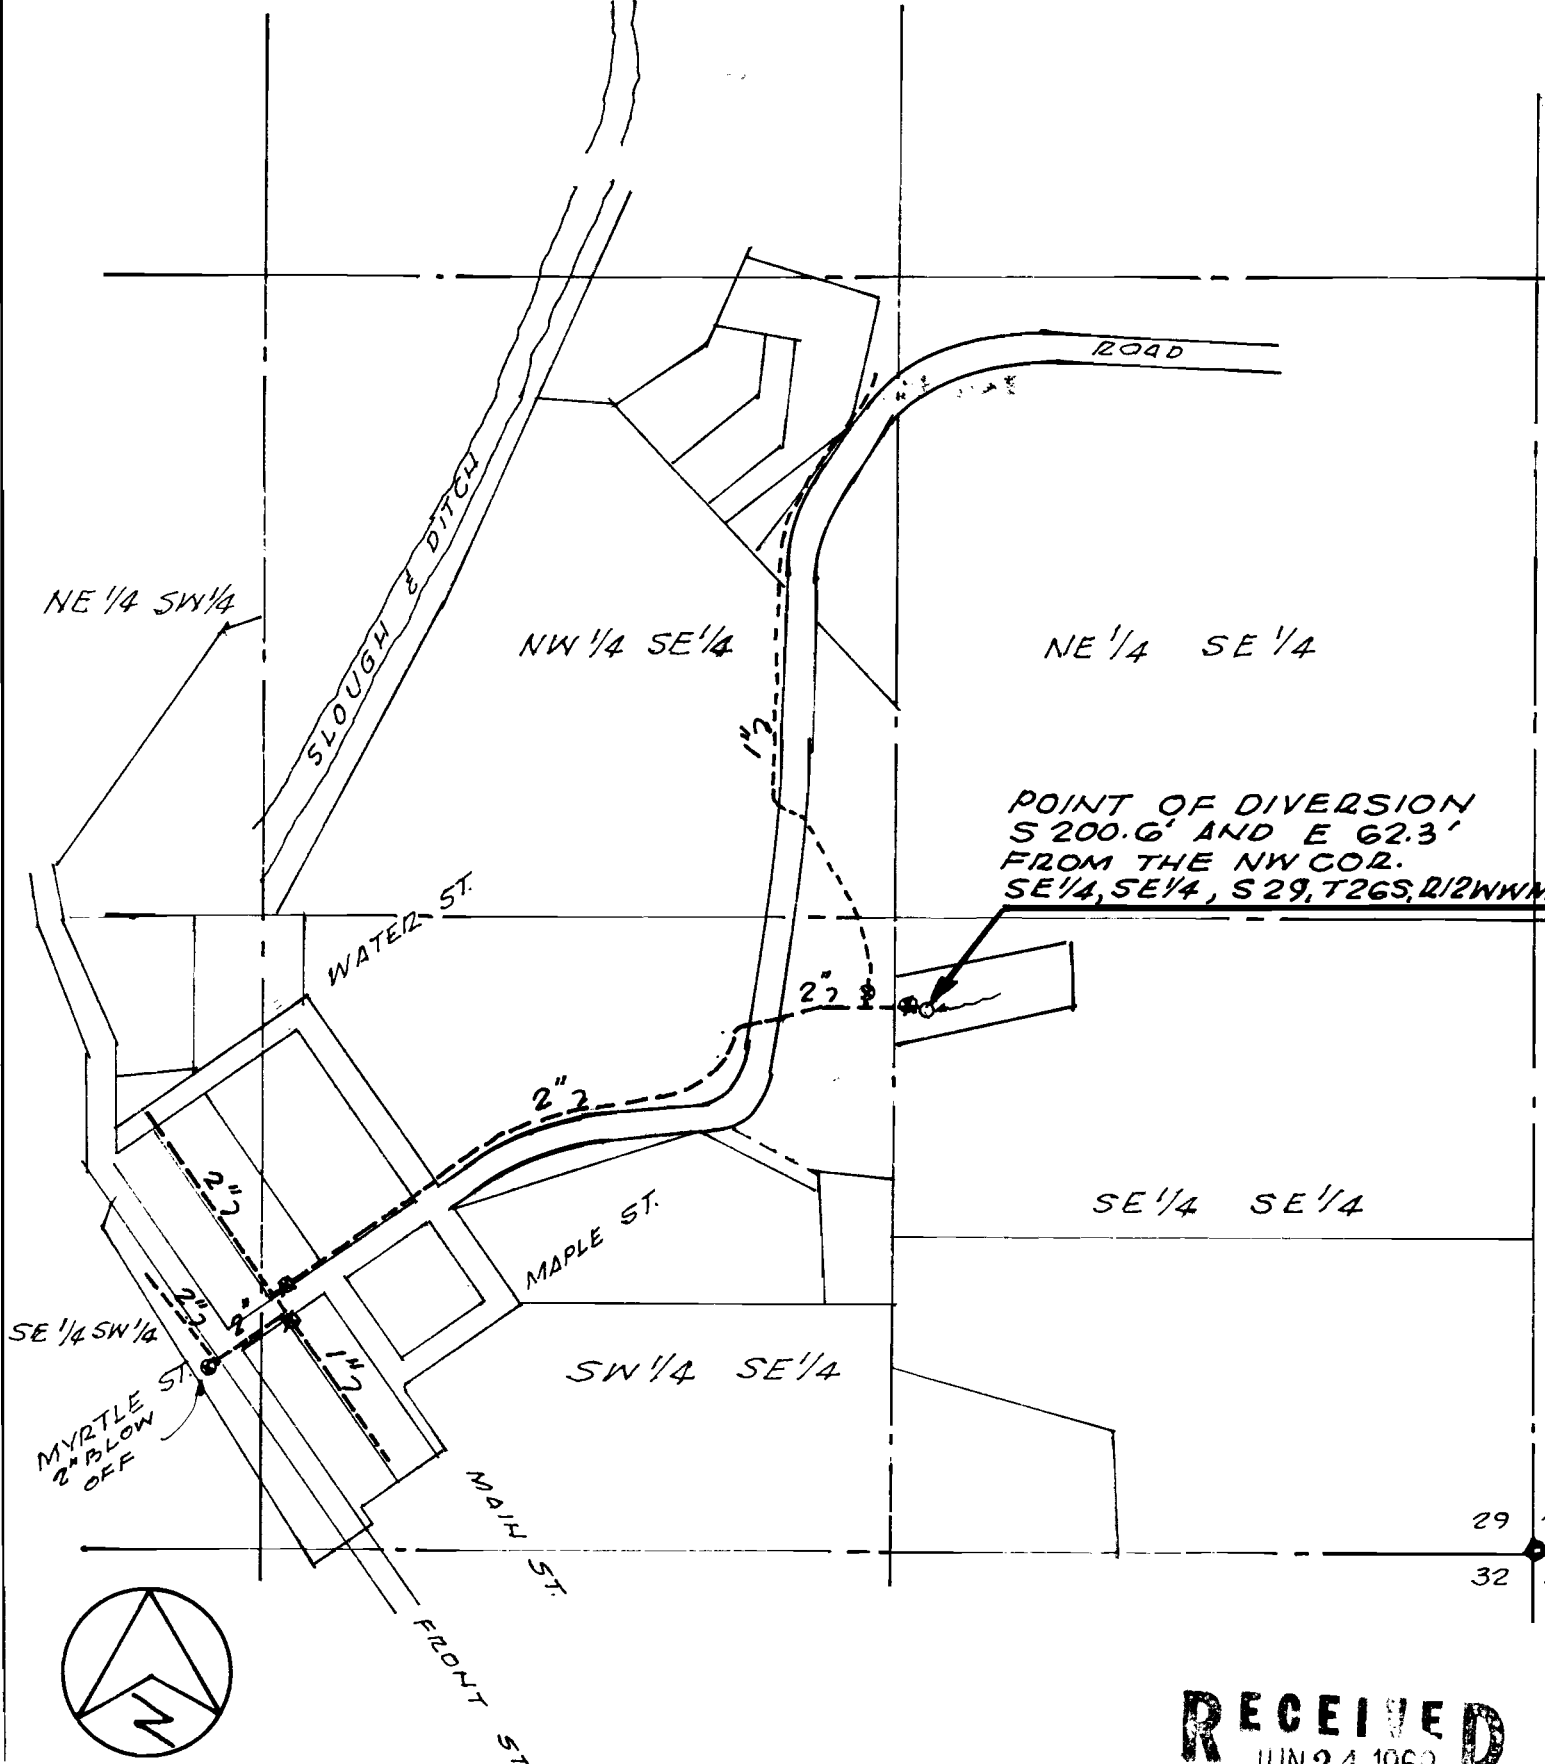

RECEIVED
 JUN 24 1969
 STATE ENGINEER
 SALEM, OREGON

WATER RIGHTS MAP
 SE 1/4 & SW 1/4, SECTION 29, T26S,
 R 12 W W M, COOS COUNTY, OREGON
 FOR THE
 SUMNER WATER CORPORATION
 RTE 3 BOX 165 COOS BAY, ORE.
 97420

REGISTERED PROFESSIONAL
 ENGINEER
 2682
Edward W. Riley
 OREGON
 MAY 3, 1947
 EDWARD W. RILEY

Applicant No. 154
 34481

 **edward w. riley**
 PROFESSIONAL ENGINEER
 AIRPORT TERMINAL BLDG.
 NORTH BEND, OREGON