


- 23 W.H. Florentine
- 24 L. Kirkwood
- 25 W.R. New
- 26 Harold White
- 27 Clarence Woosley
- 28 Western Batt & Bedding Co.
- 29 Northern States Power Co.
- 30 City of Stayton
- 31 Stayton Flour Mills
- 32 W.N. Pentler

Application No. 46627  
 Permit No. 34841

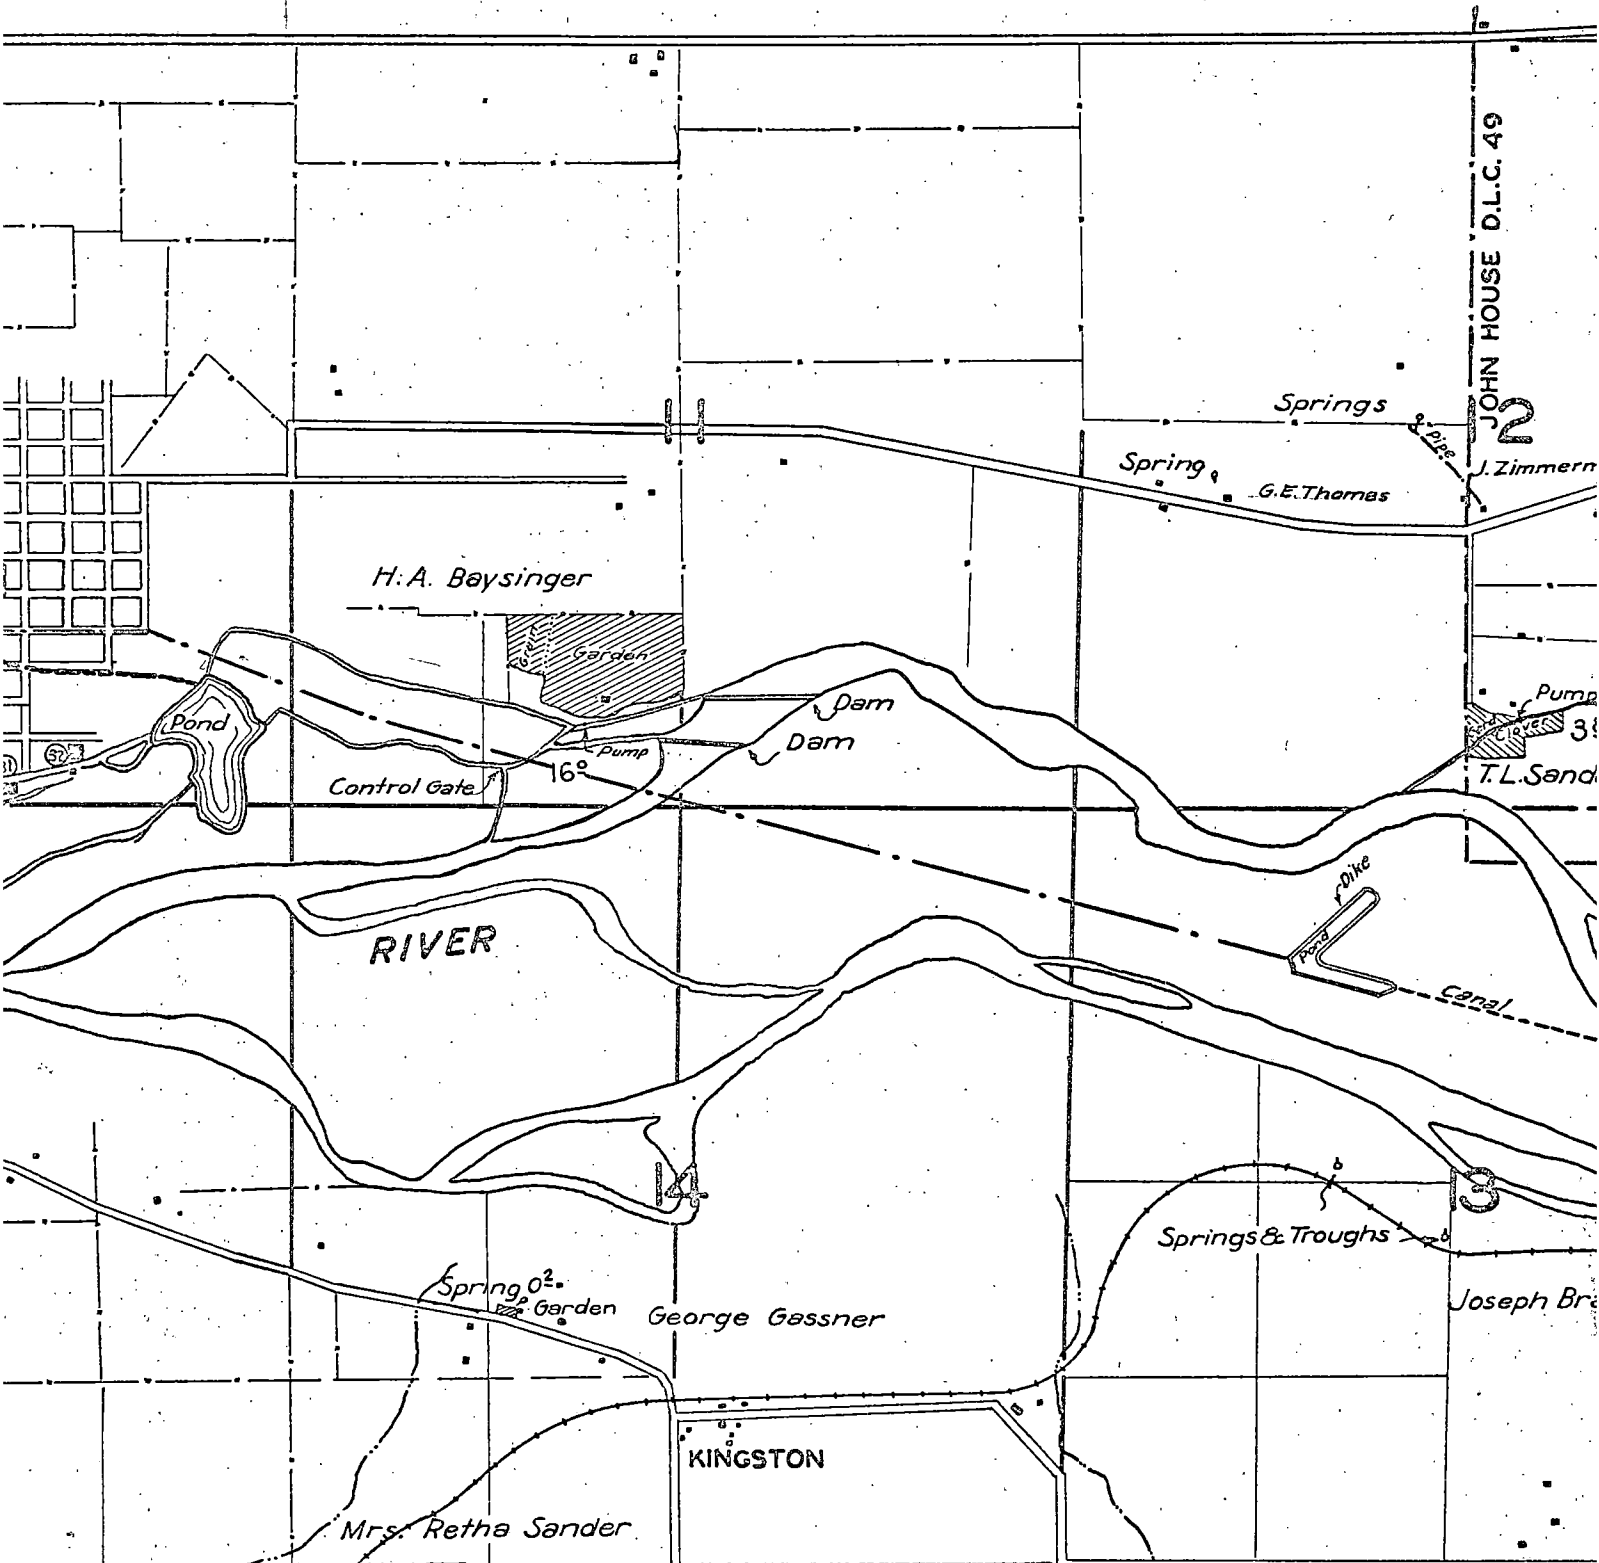

cut

JOHN HOUSE D.L.C. 49


2

3

3

14

KINGSTON

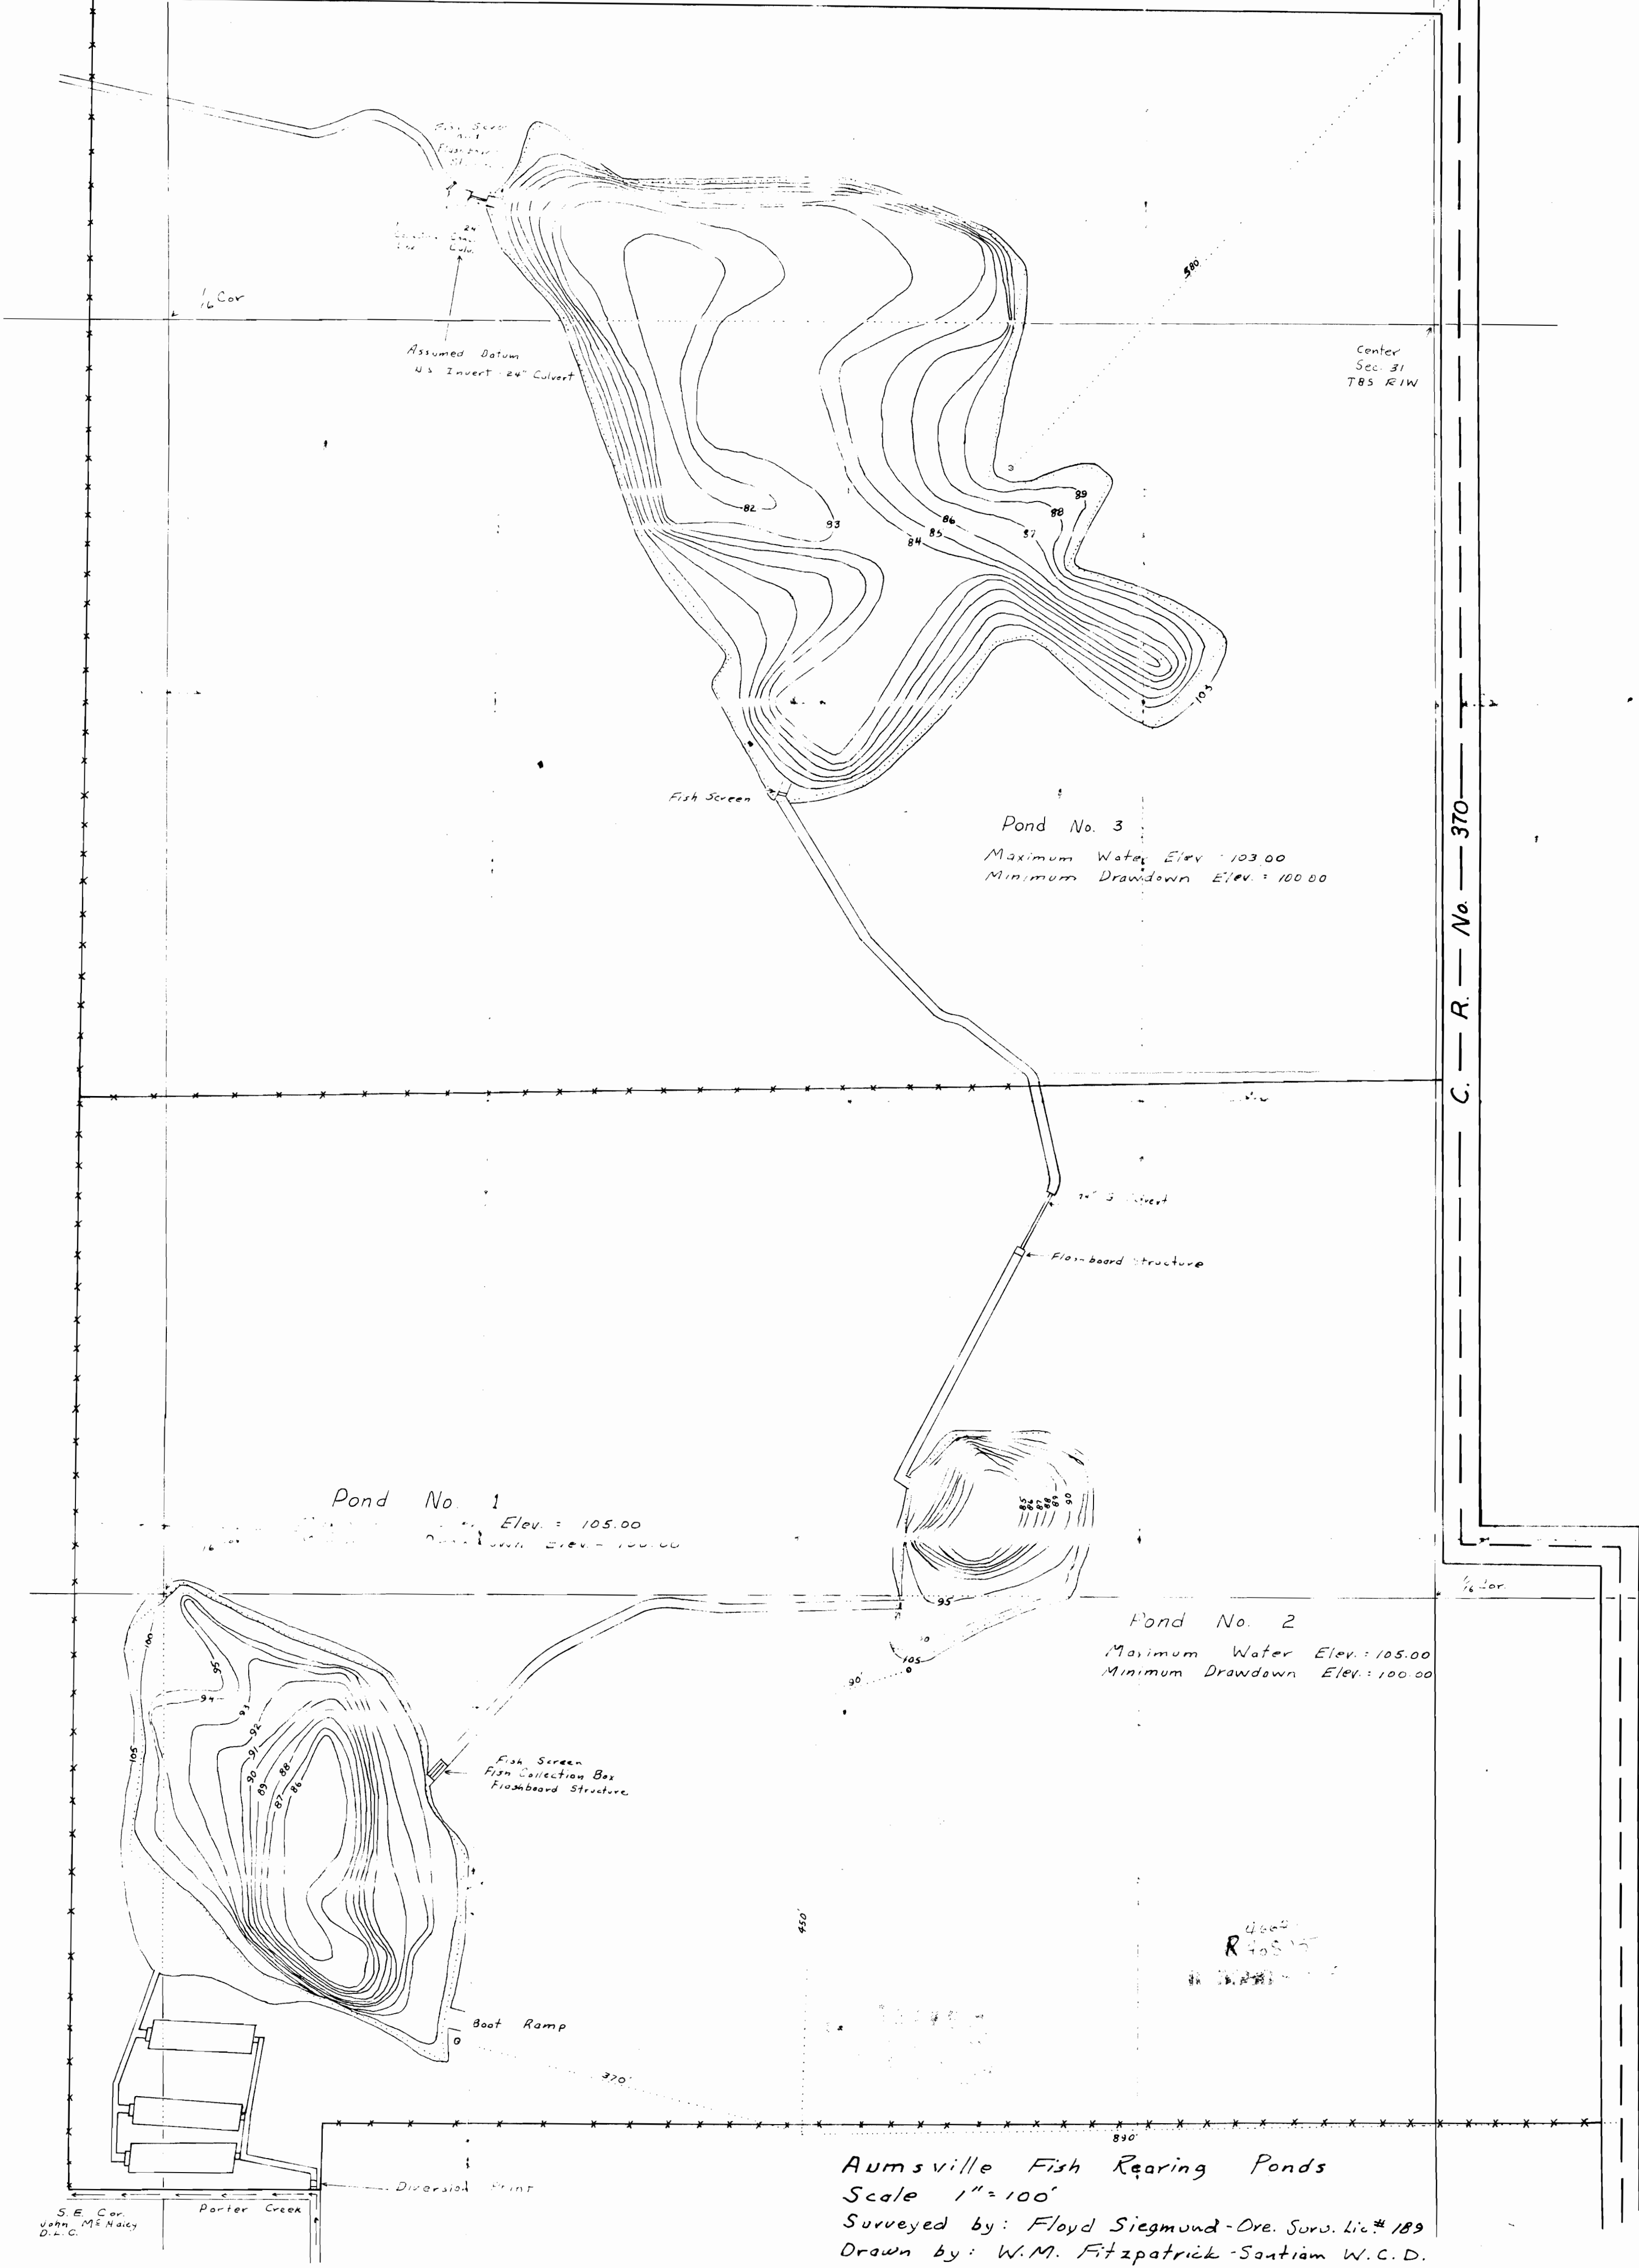

Pond No. 1  
 Maximum Water Elev. = 105.00  
 Minimum Drawdown Elev. = 100.00

Pond No. 3  
 Maximum Water Elev. = 103.00  
 Minimum Drawdown Elev. = 100.00

Pond No. 2  
 Maximum Water Elev. = 105.00  
 Minimum Drawdown Elev. = 100.00

Aumsville Fish Rearing Ponds  
 Scale 1" = 100'  
 Surveyed by: Floyd Siegmund - Ore. Surv. Lic. # 189  
 Drawn by: W.M. Fitzpatrick - Santiam W.C.D.

S.E. Cor.  
 John M. Haily  
 D.L.C.

C. R. No. 370

Center  
 Sec. 31  
 T8S R1W

4600  
 R 40515  
 10 10 10