

LEGEND


20 Per. 1150-Cert. 4852, Kingman Colony-Irrig. Dist. 2-17-1912



Prime from PUMP NO 1 (Existing-see above)



Supplemental-PUMP NO. 2

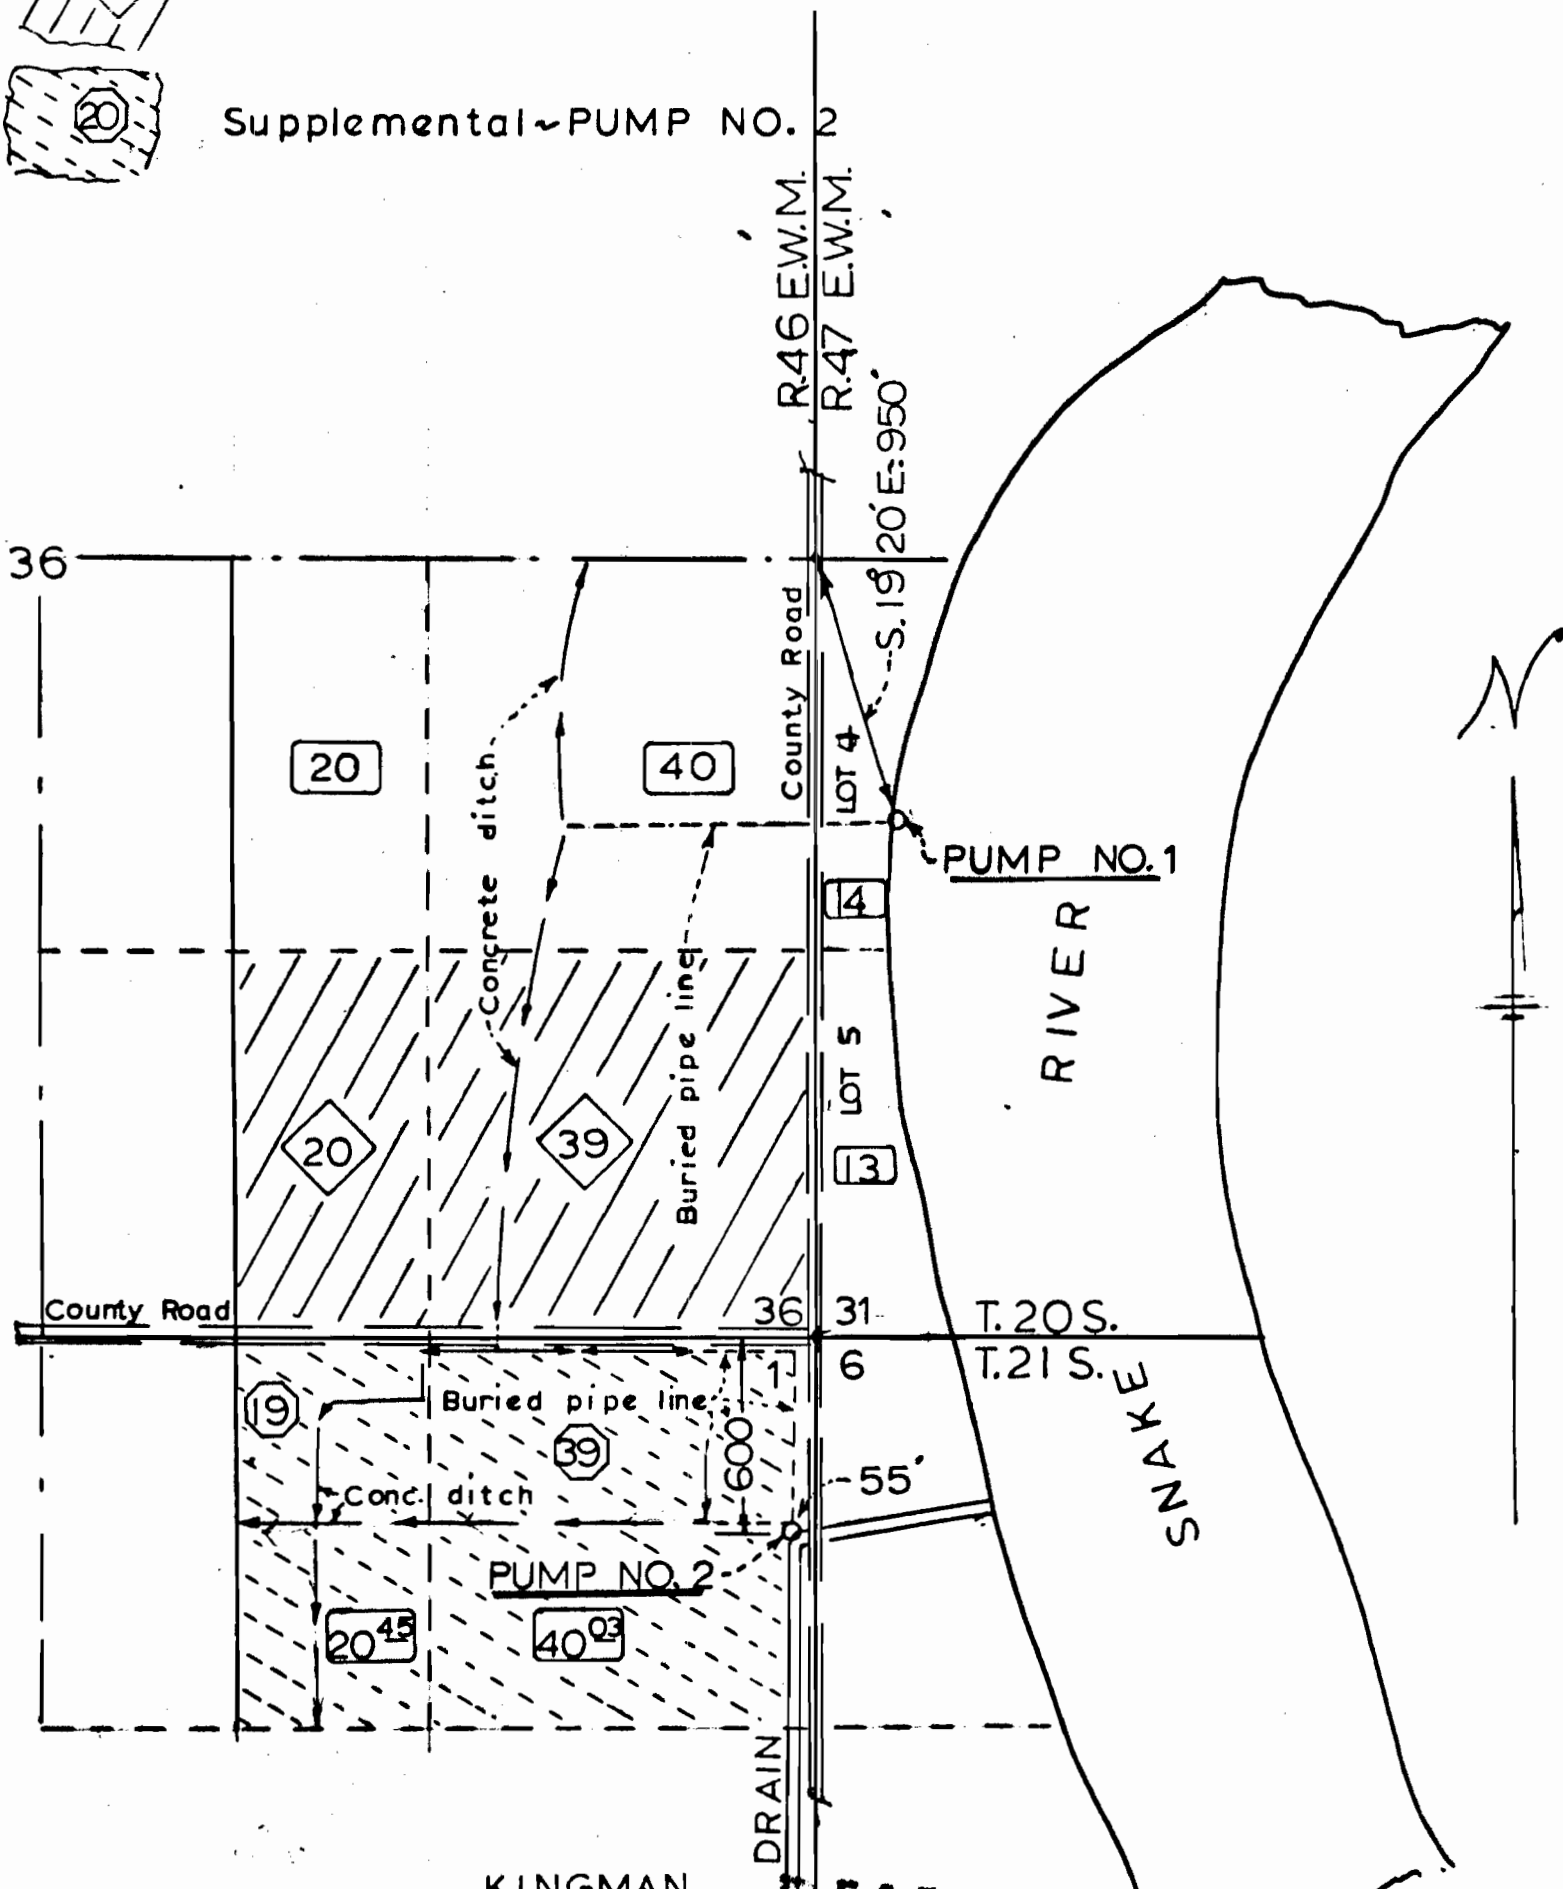

LEGEND


Per. 1150-Cert. 4852, Kingman Colony-Irrig. Dist. 2-17-1912



Prime from PUMP NO 1 (Existing-see above)



Supplemental-PUMP NO. 2

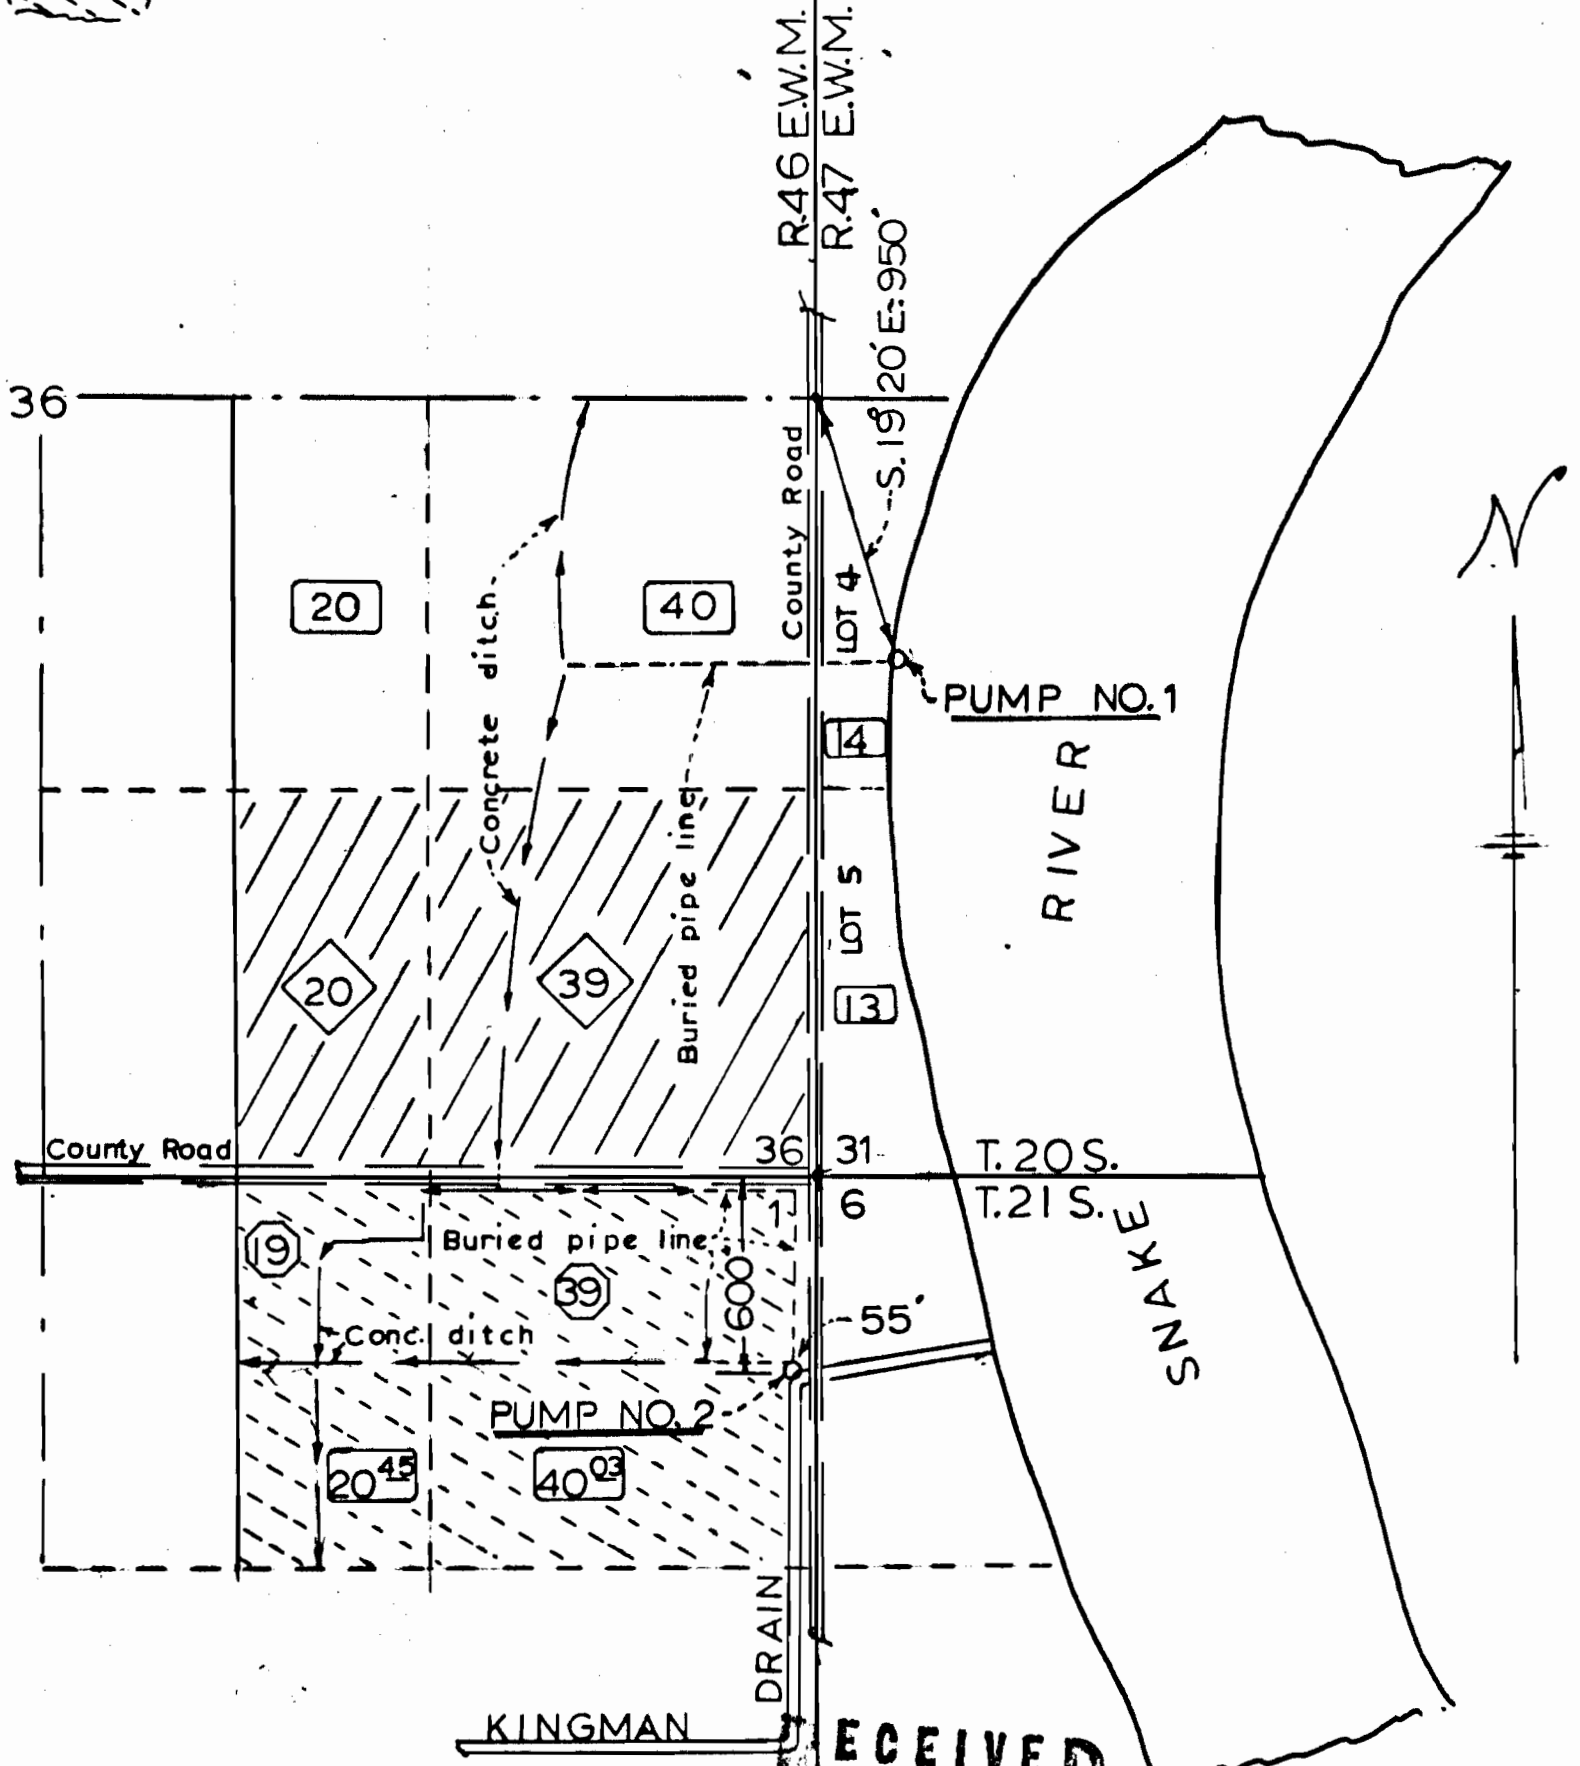

**RECEIVED**  
 FEB 17 1970  
 STATE ENGINEER  
 SALEM, OREGON

APPLICATION FOR PERMIT  
 Scale 1"=660'

*W. E. ...*  
 2/16/70  
 46758  
 21913