


SECTION 7 & 8, T.6S., R.3W., W.M.
POLK COUNTY, OREGON

RECEIVED

JUN - 4 1997
WATER RESOURCES DEPT.
SALEM, OREGON

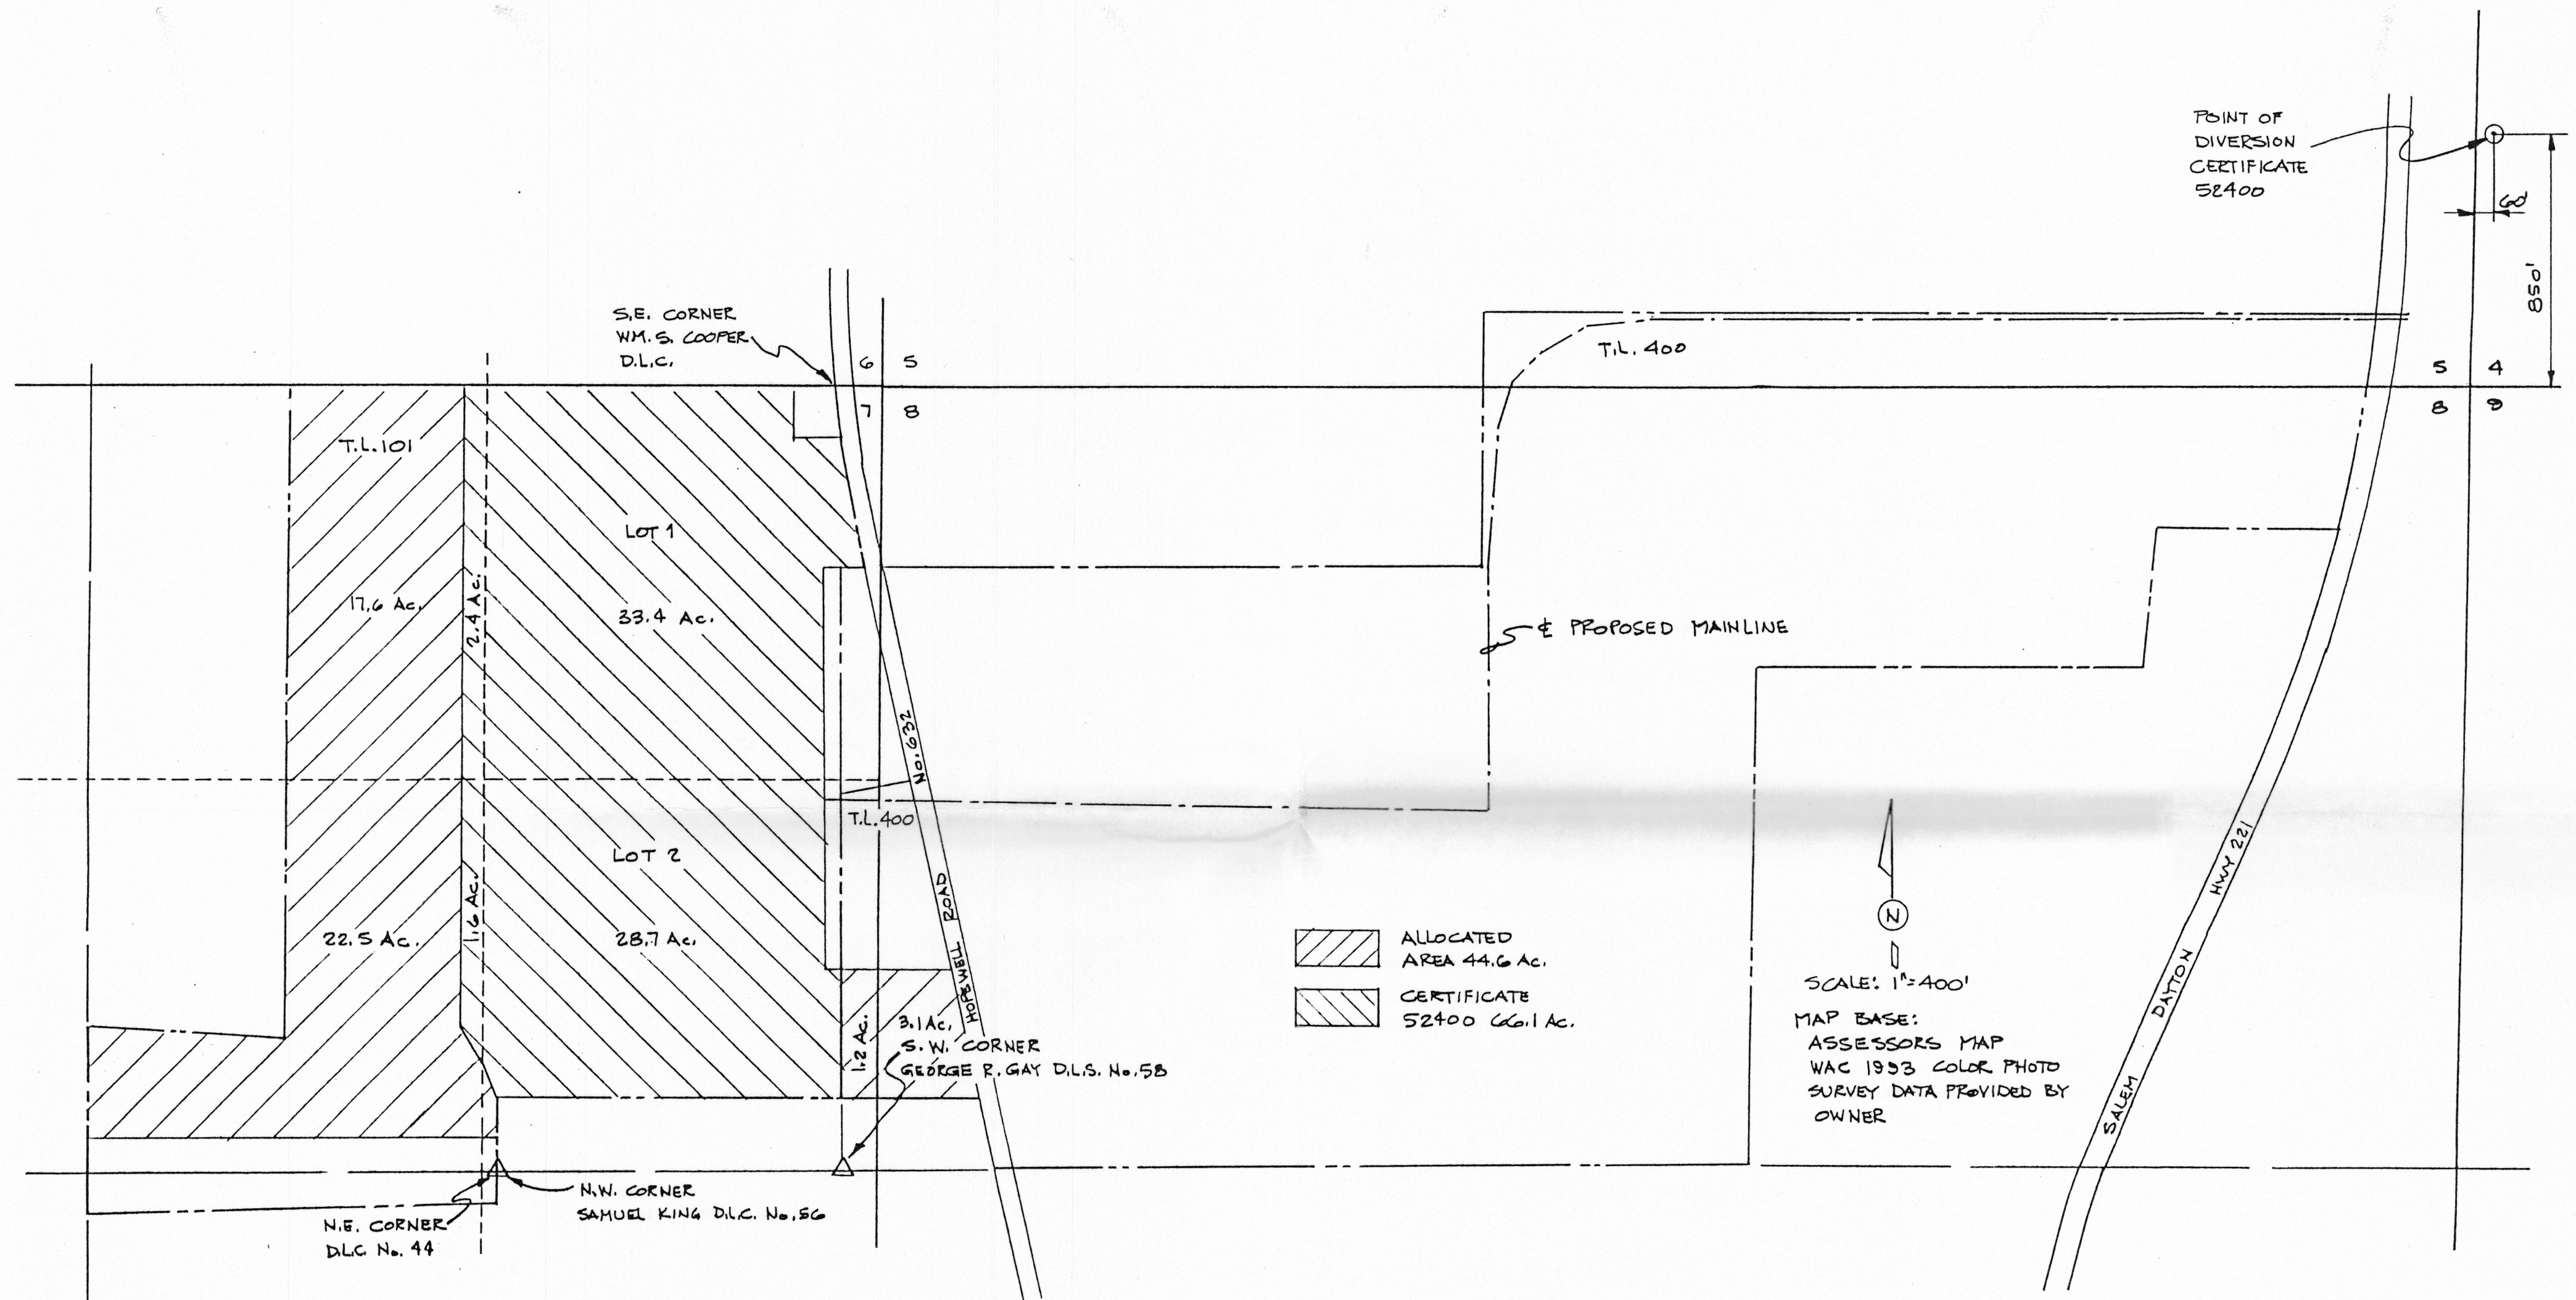


APPLICATION MAP FOR ALLOCATION
OF CONSERVED WATER

PREPARATION OF THIS MAP IS FOR THE
PURPOSE OF IDENTIFYING THE LOCATION OF
THE WATER RIGHT ONLY. THERE IS NO INTENT
TO PROVIDE DIMENSIONS OR LOCATION OF
PROPERTY OWNERSHIP LINES.

VERBOORT ENGINEERING
AGRICULTURE · CIVIL · WATER RESOURCES
HILLSBORO, OREGON

by date
designed WRV 4/18/97
drawn JER 4/18/97
checked WRV 4/18/97
drawing no. 97-C-01
sheet no. 1/1

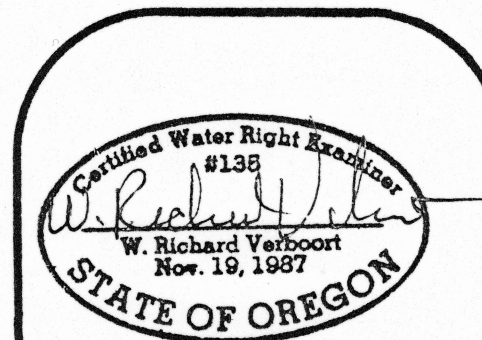

THE DUNDEE WINE COMPANY
P.O. BOX 280
DUNDEE, OR 97115