
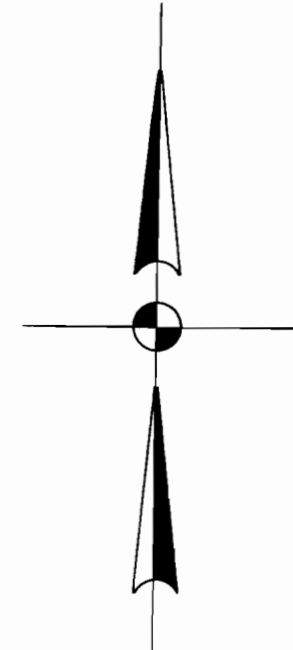


Application # 48178
 Ron Lambert 1/17/71

TOWNSHIP 2 SOUTH, RANGE 7 EAST

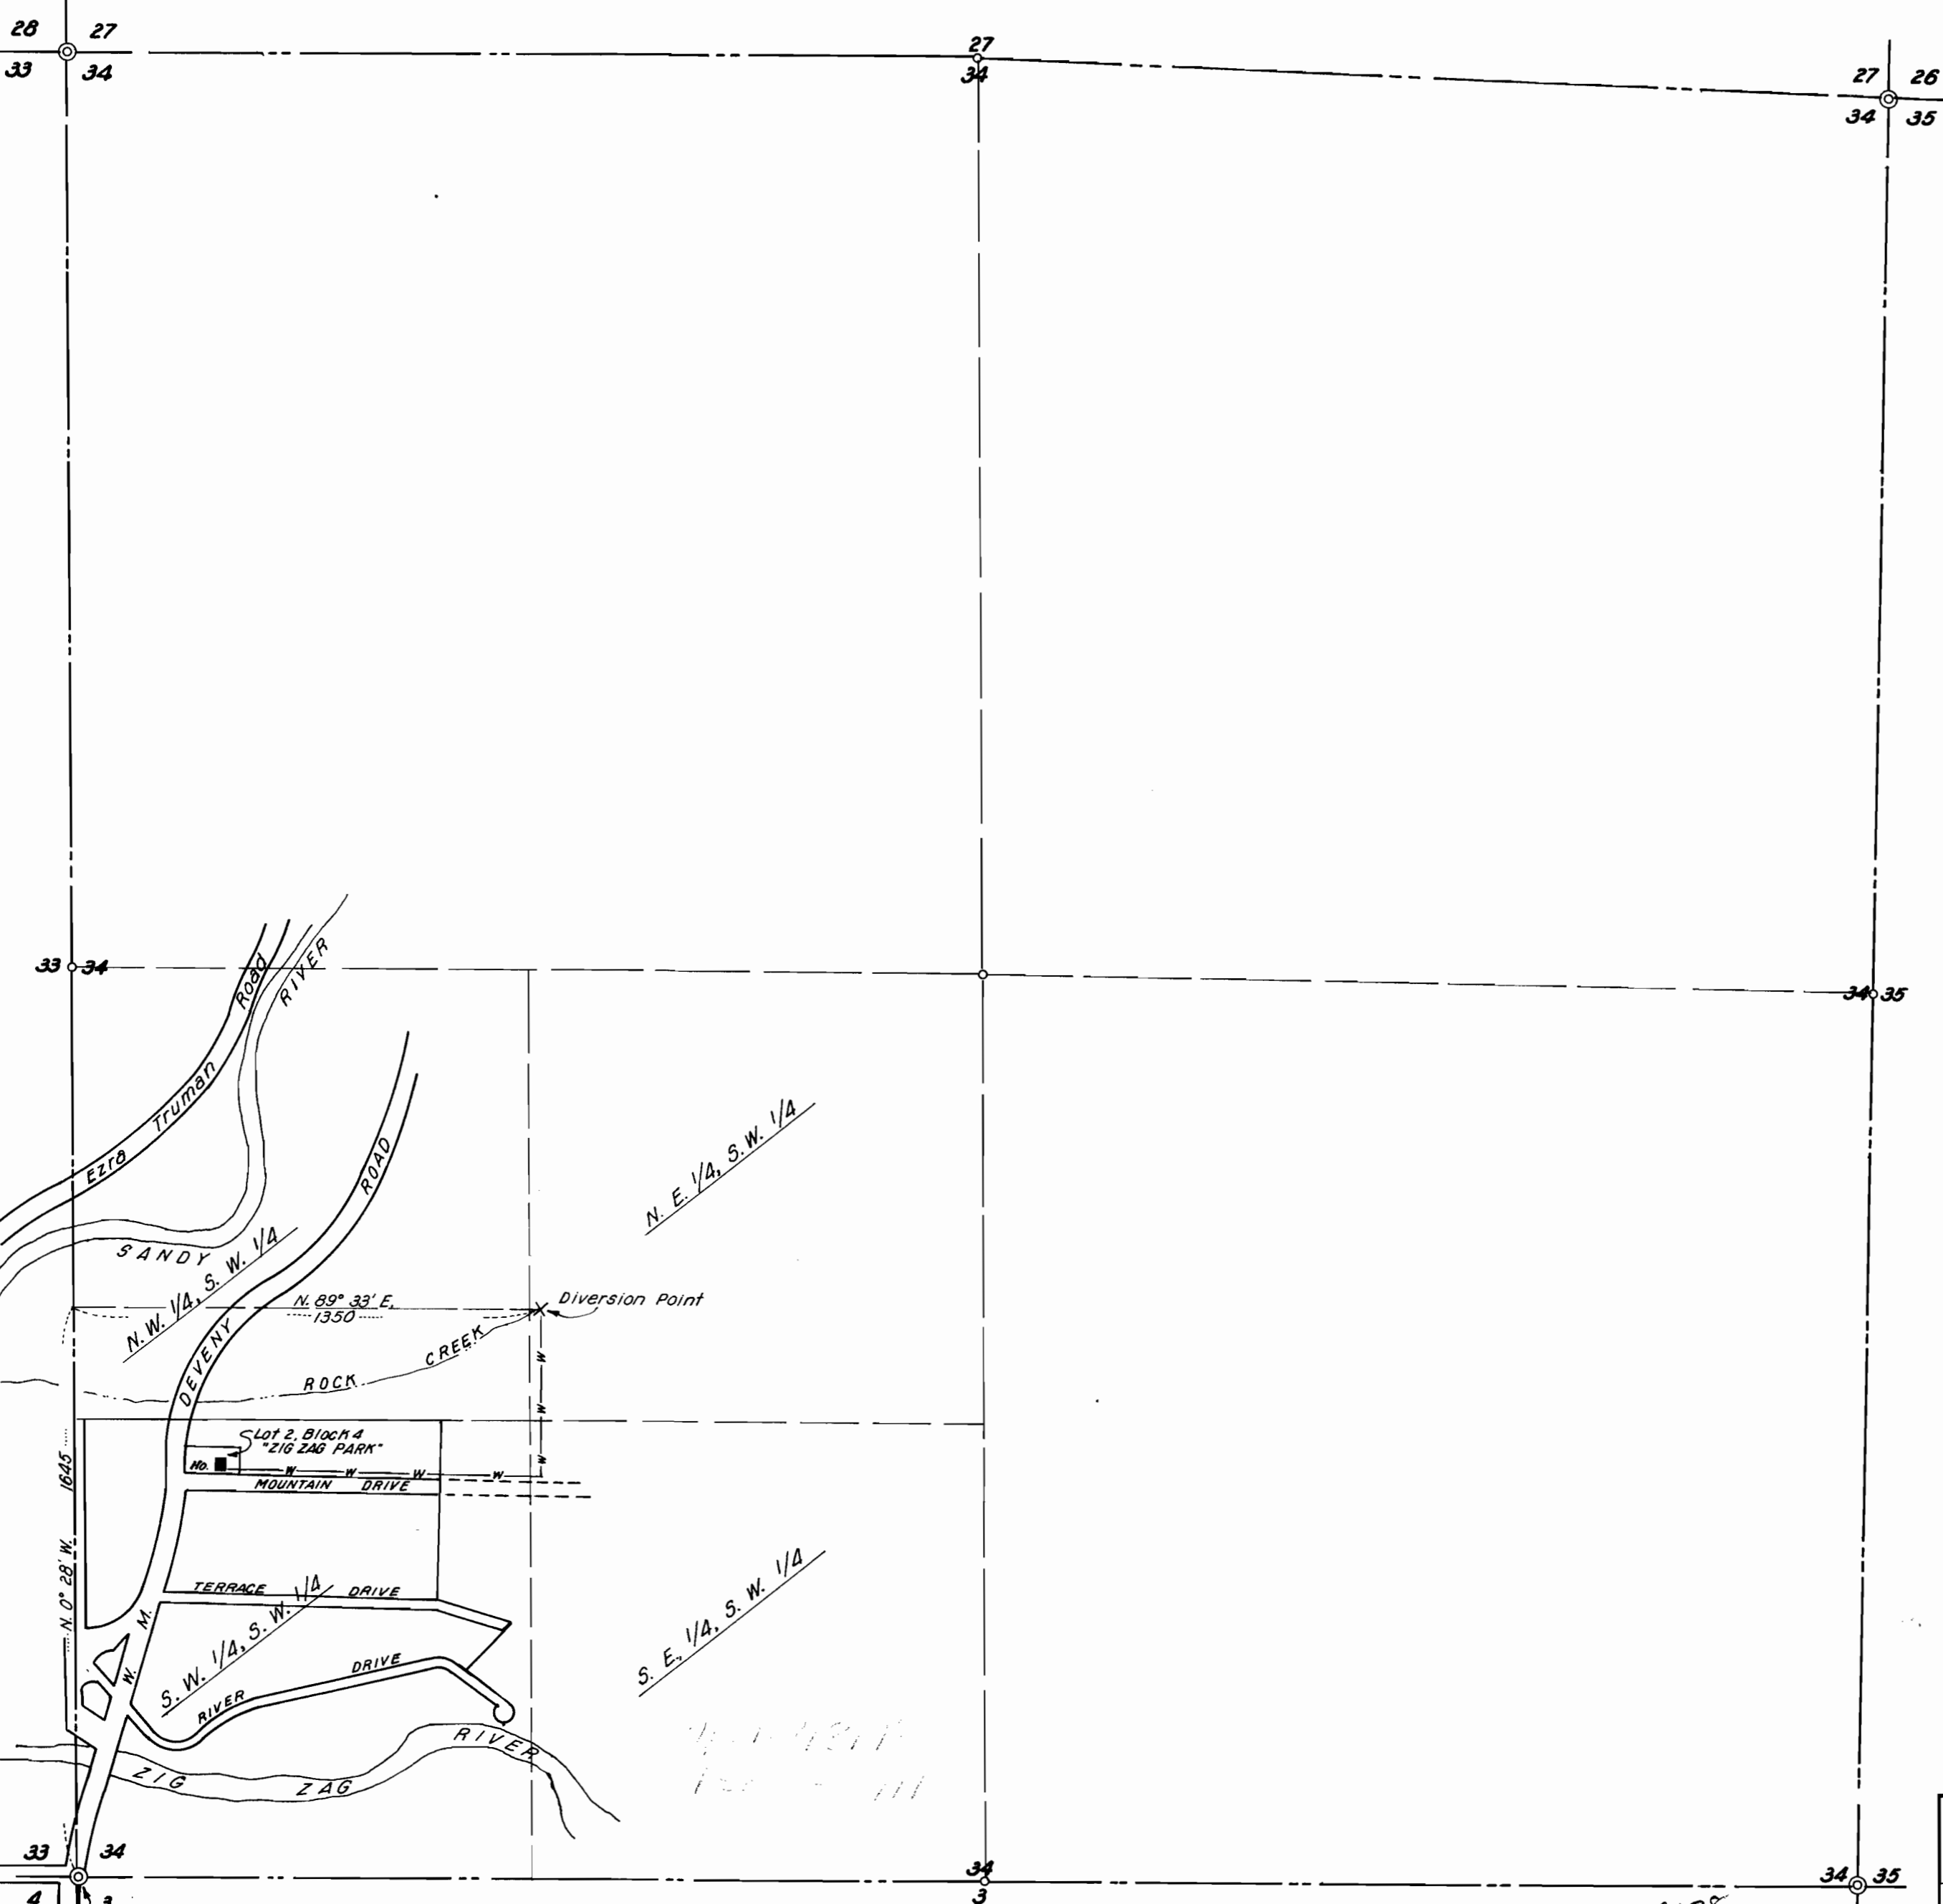

REGISTERED
 OREGON
 LAND SURVEYOR
Ronald E. Lambert
 JULY 14, 1967
 RONALD E. LAMBERT
 806

Application No. 48178
 Permit No. 85411

WATER RIGHTS MAP in CLACKAMAS COUNTY, OREGON		
SCALE: 1" = 400'	APPROVED BY	DRAWN BY: Saldivar
DATE: May 4, 1971	Situated in the S.W. 1/4 Section 34, T. 2 S., R. 7 E., W.M.	
Clackamas County, Oregon		
Map prepared by: Marx & Chase, Surveyors, Inc. P.O. Box 431 Gresham, Oregon Phone: 665-2116	DRAWING NUMBER	71-236

Stone - s.w. Cor. Sec. 34.