


T2S, R44E.W.M.

Application No. 47376
Permit No. 35481

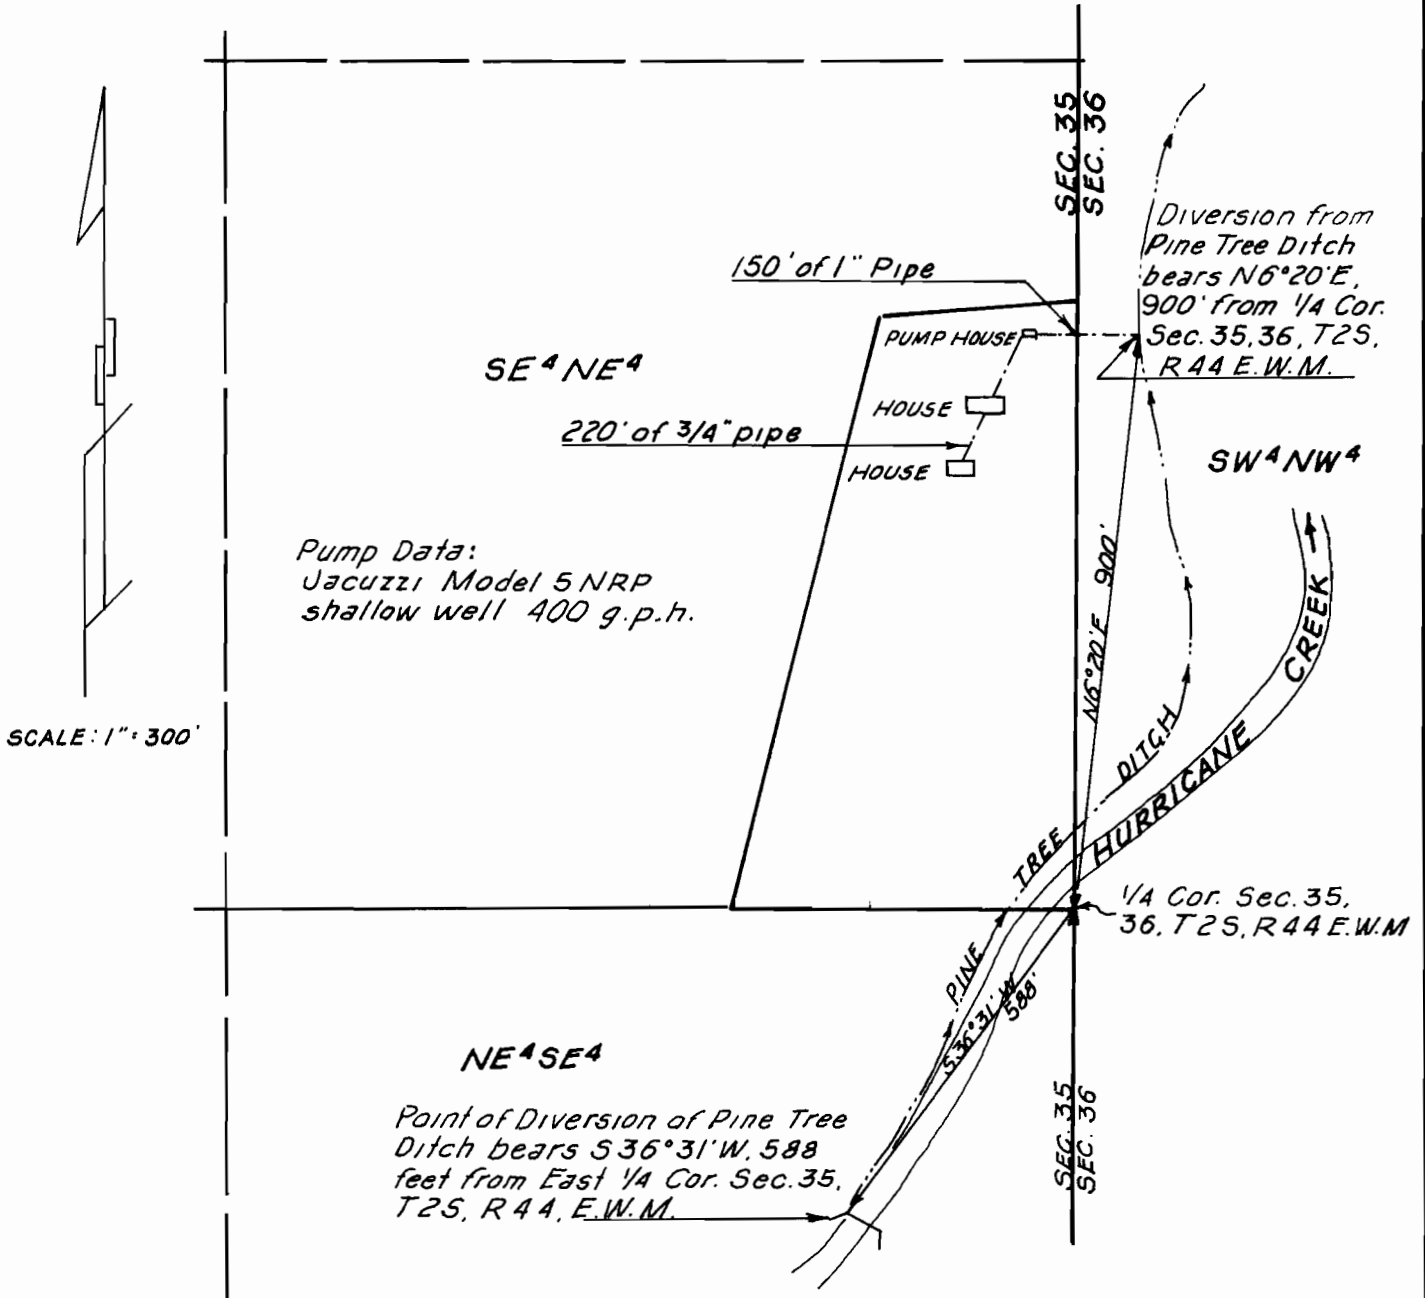

Pump Data:
Jacuzzi Model 5 NRP
shallow well 400 g.p.h.

SCALE: 1" = 300'

Surveyed and platted Hedwig Zorb.
By: Verne H. Russell - Reg. Surveyor - Ore. 427
Date: 8-8-70