


Scale 1" = 400'

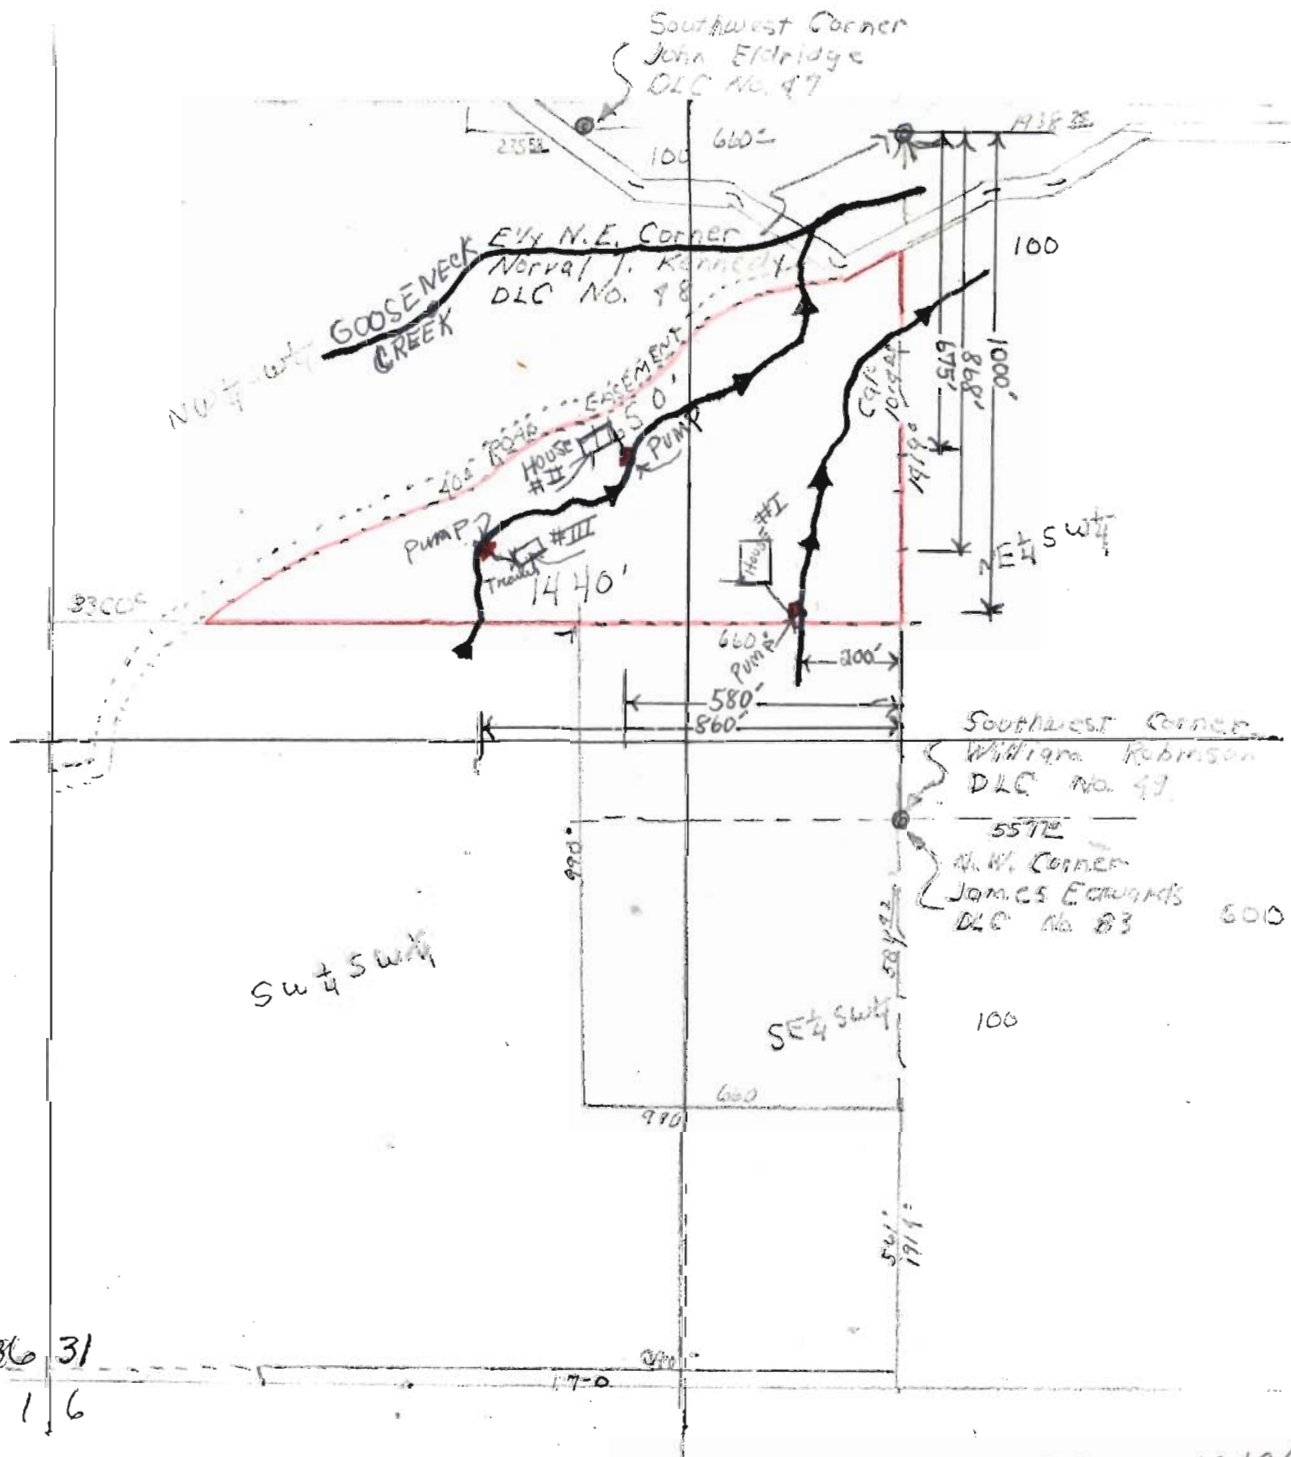

Application No. 48896
Permit No. 36748

file copy

SEC. 31 T6SR6W WM

POLK COUNTY

SCALE 1" = 400'

SEE MAP NO 3066


31 6 6



TRANSAMERICA TITLE
INSURANCE COMPANY
DALLAS, OREGON
THE SKETCH BELOW IS MADE
SOLELY FOR THE PURPOSE
OF ASSISTING IN LOCATING
SAID PREMISES AND THE
COMPANY ASSUMES NO LI-
ABILITY FOR VARIATIONS, IF
ANY, IN DIMENSIONS AND
LOCATIONS ASCERTAINED BY
ACTUAL SURVEY.

25 | 30
36 | 31

30 | 29
31 | 32

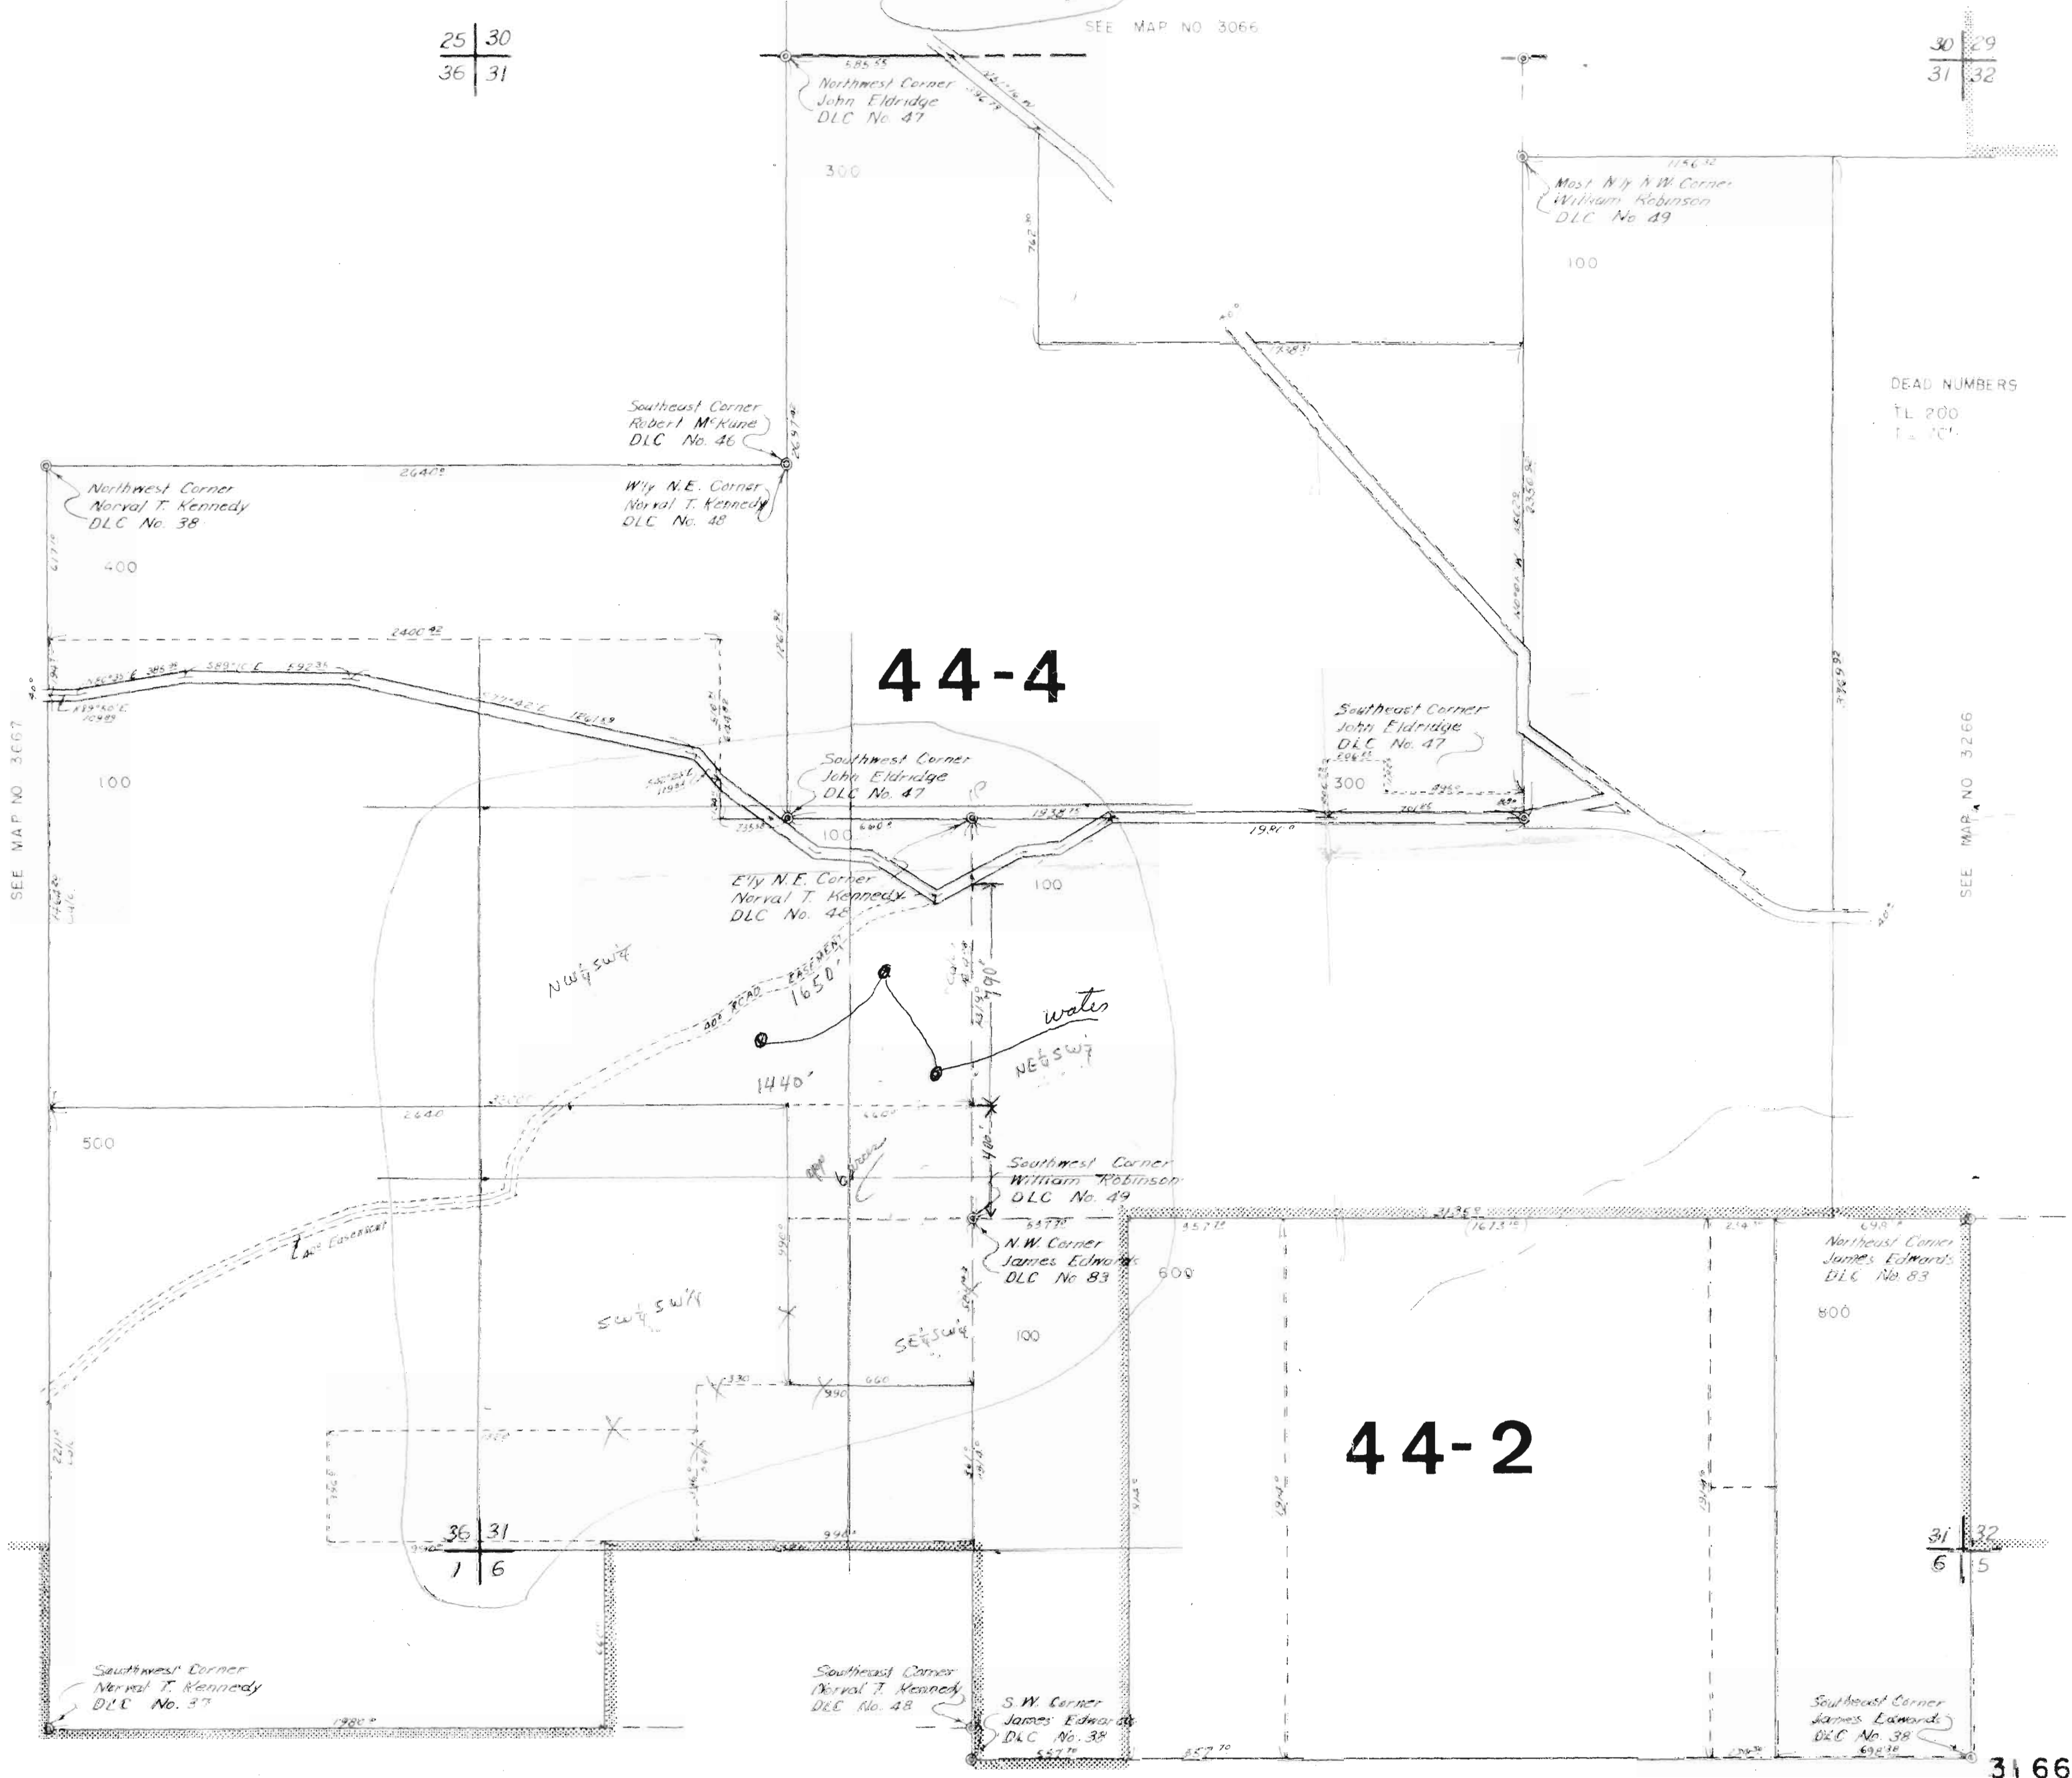

44-4

44-2

31 6 6

Application No. 48896
Permit No. 36748