


SCALE 1" = 100'

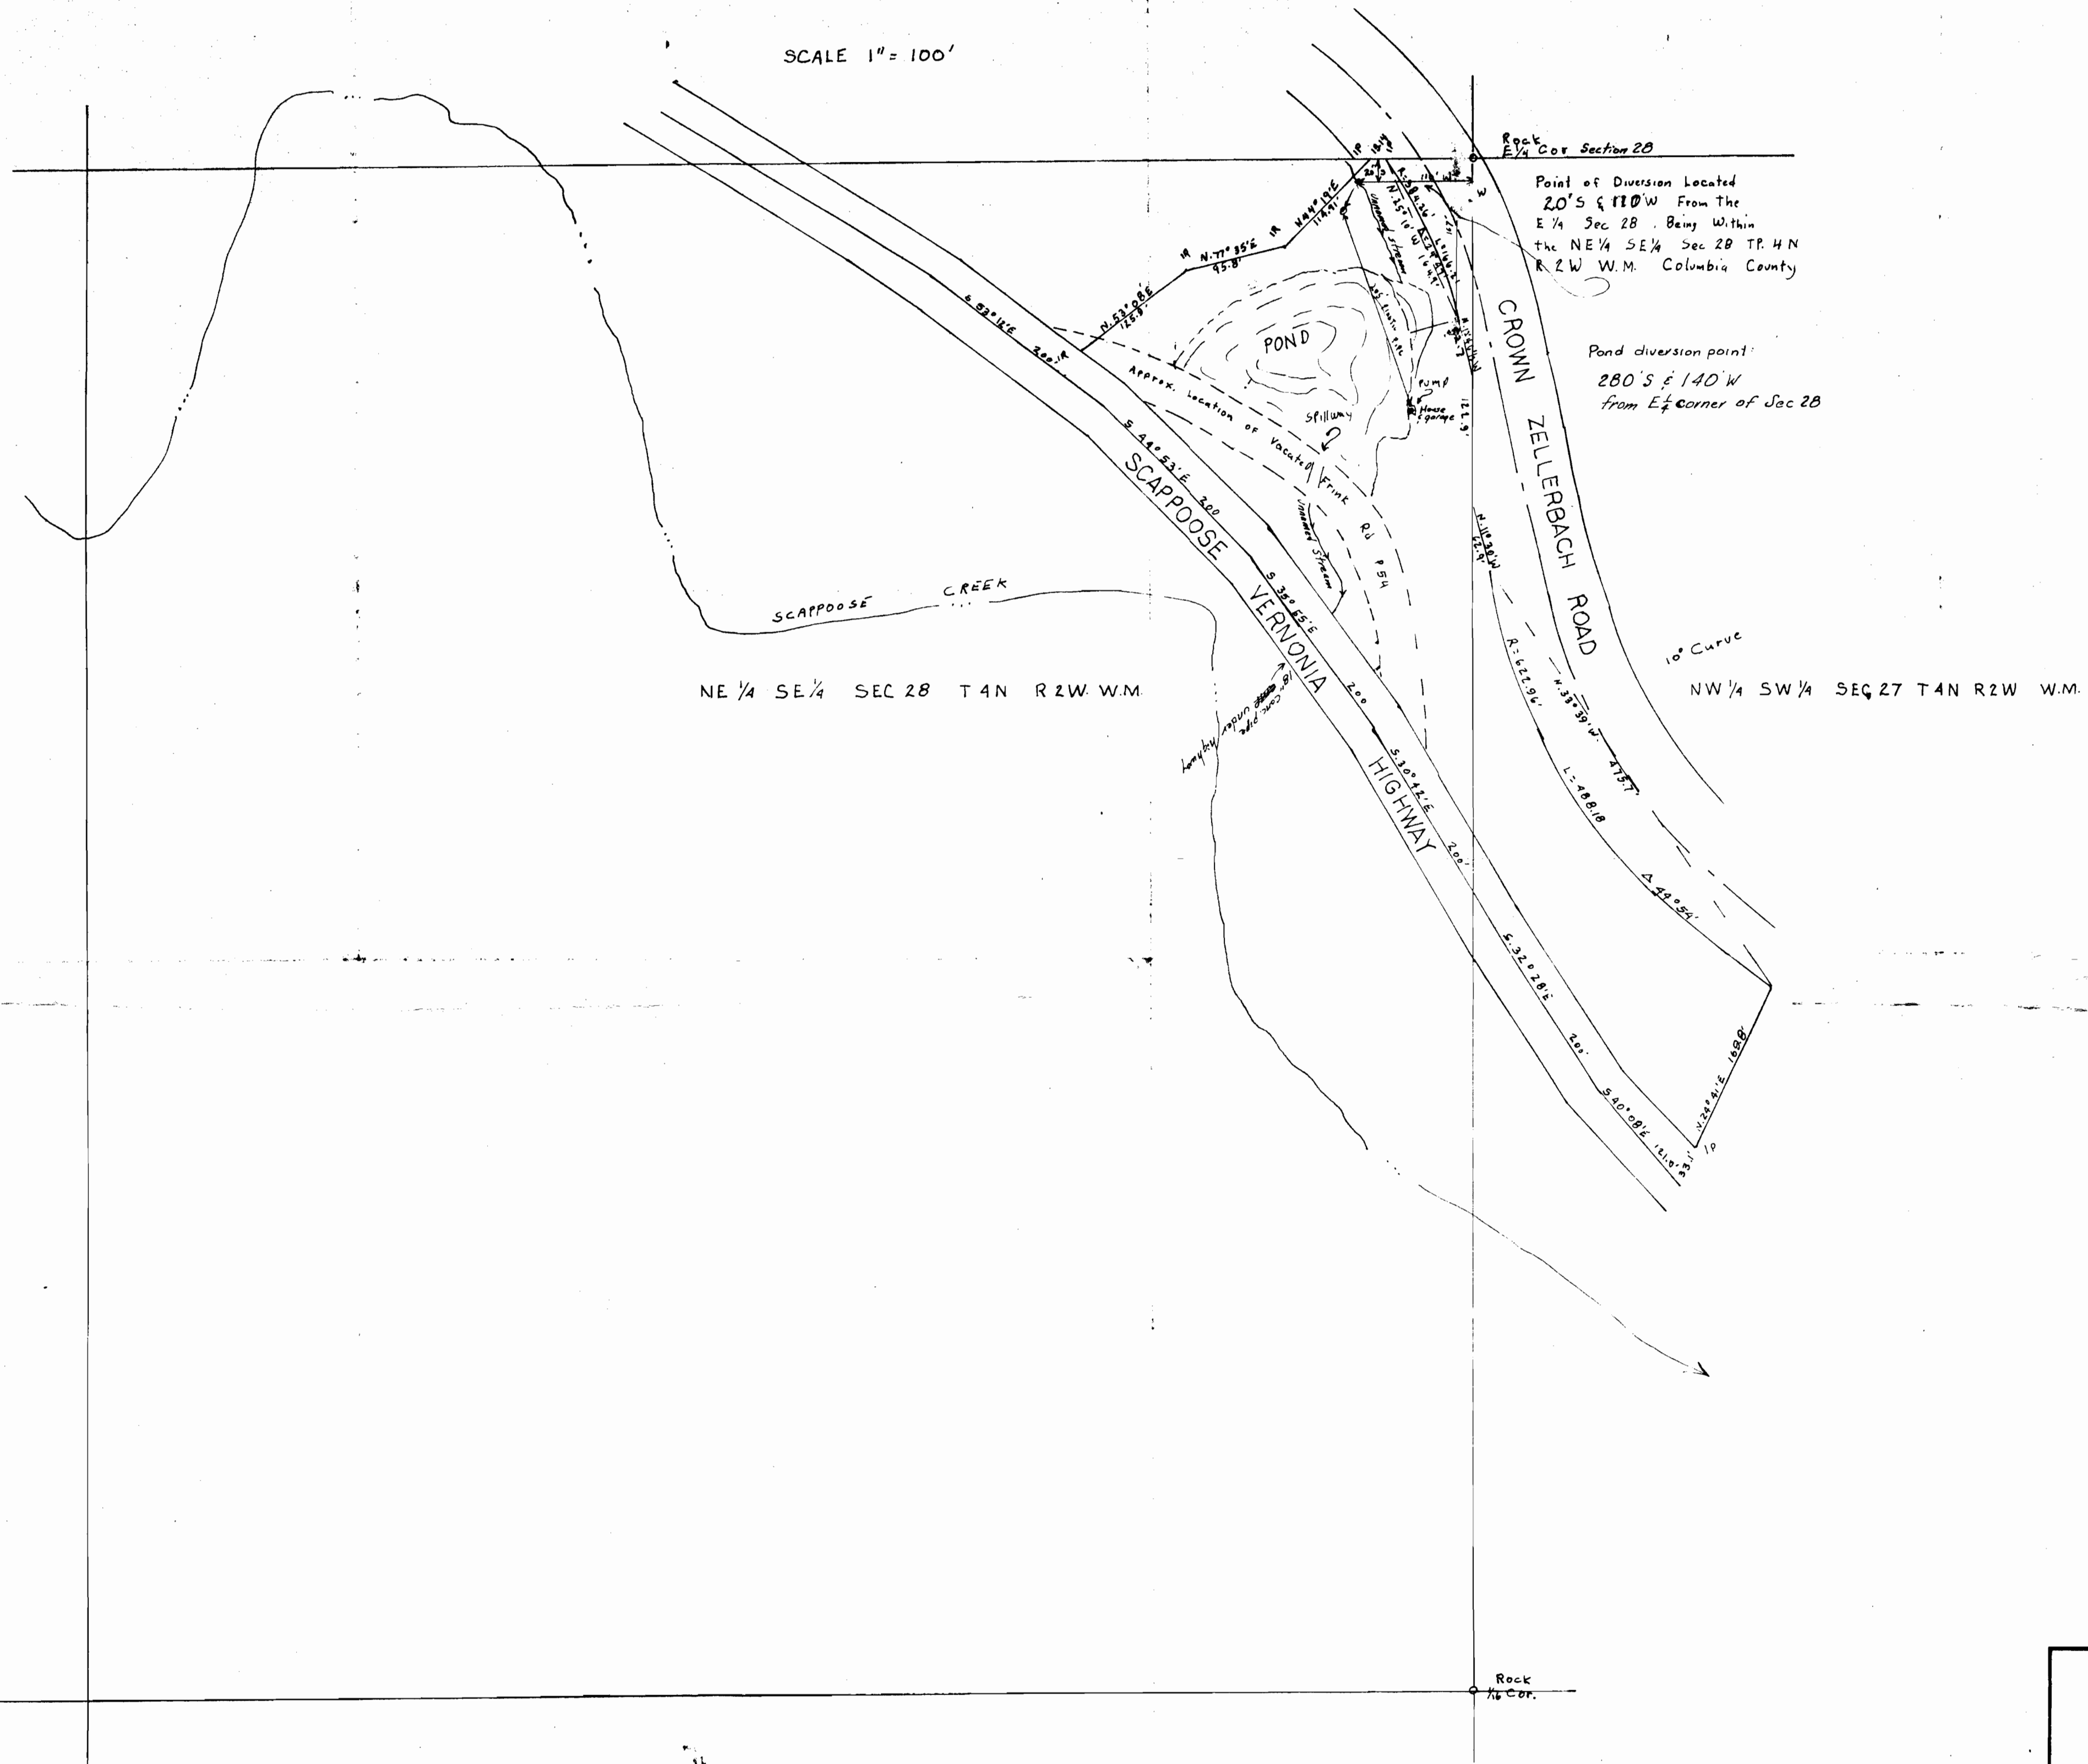

Application No. 248551
 Date Rec'd 6-13-72

Water Permit Map ALOIS & FRANCES HEINEN Rt 2 Box 148 B Scappoose Oreg.			
U. S. DEPARTMENT OF AGRICULTURE SOIL CONSERVATION SERVICE			
Designed - W4E	Date - 6-13-72	Approved by - V. G. Zayle	
Drawn - W4E	Date - 6-13-72	Title - S. C. T.	
Traced	Sheet No.	Drawing No.	
Checked	No.		