


100' Scale 1"=100'

Bearings True.

RECEIVED

STATE ENGINEER SALEM OREGON

5 iron pipes set.
iron pipes in place.
existing sanitary sewer.
utility easements.

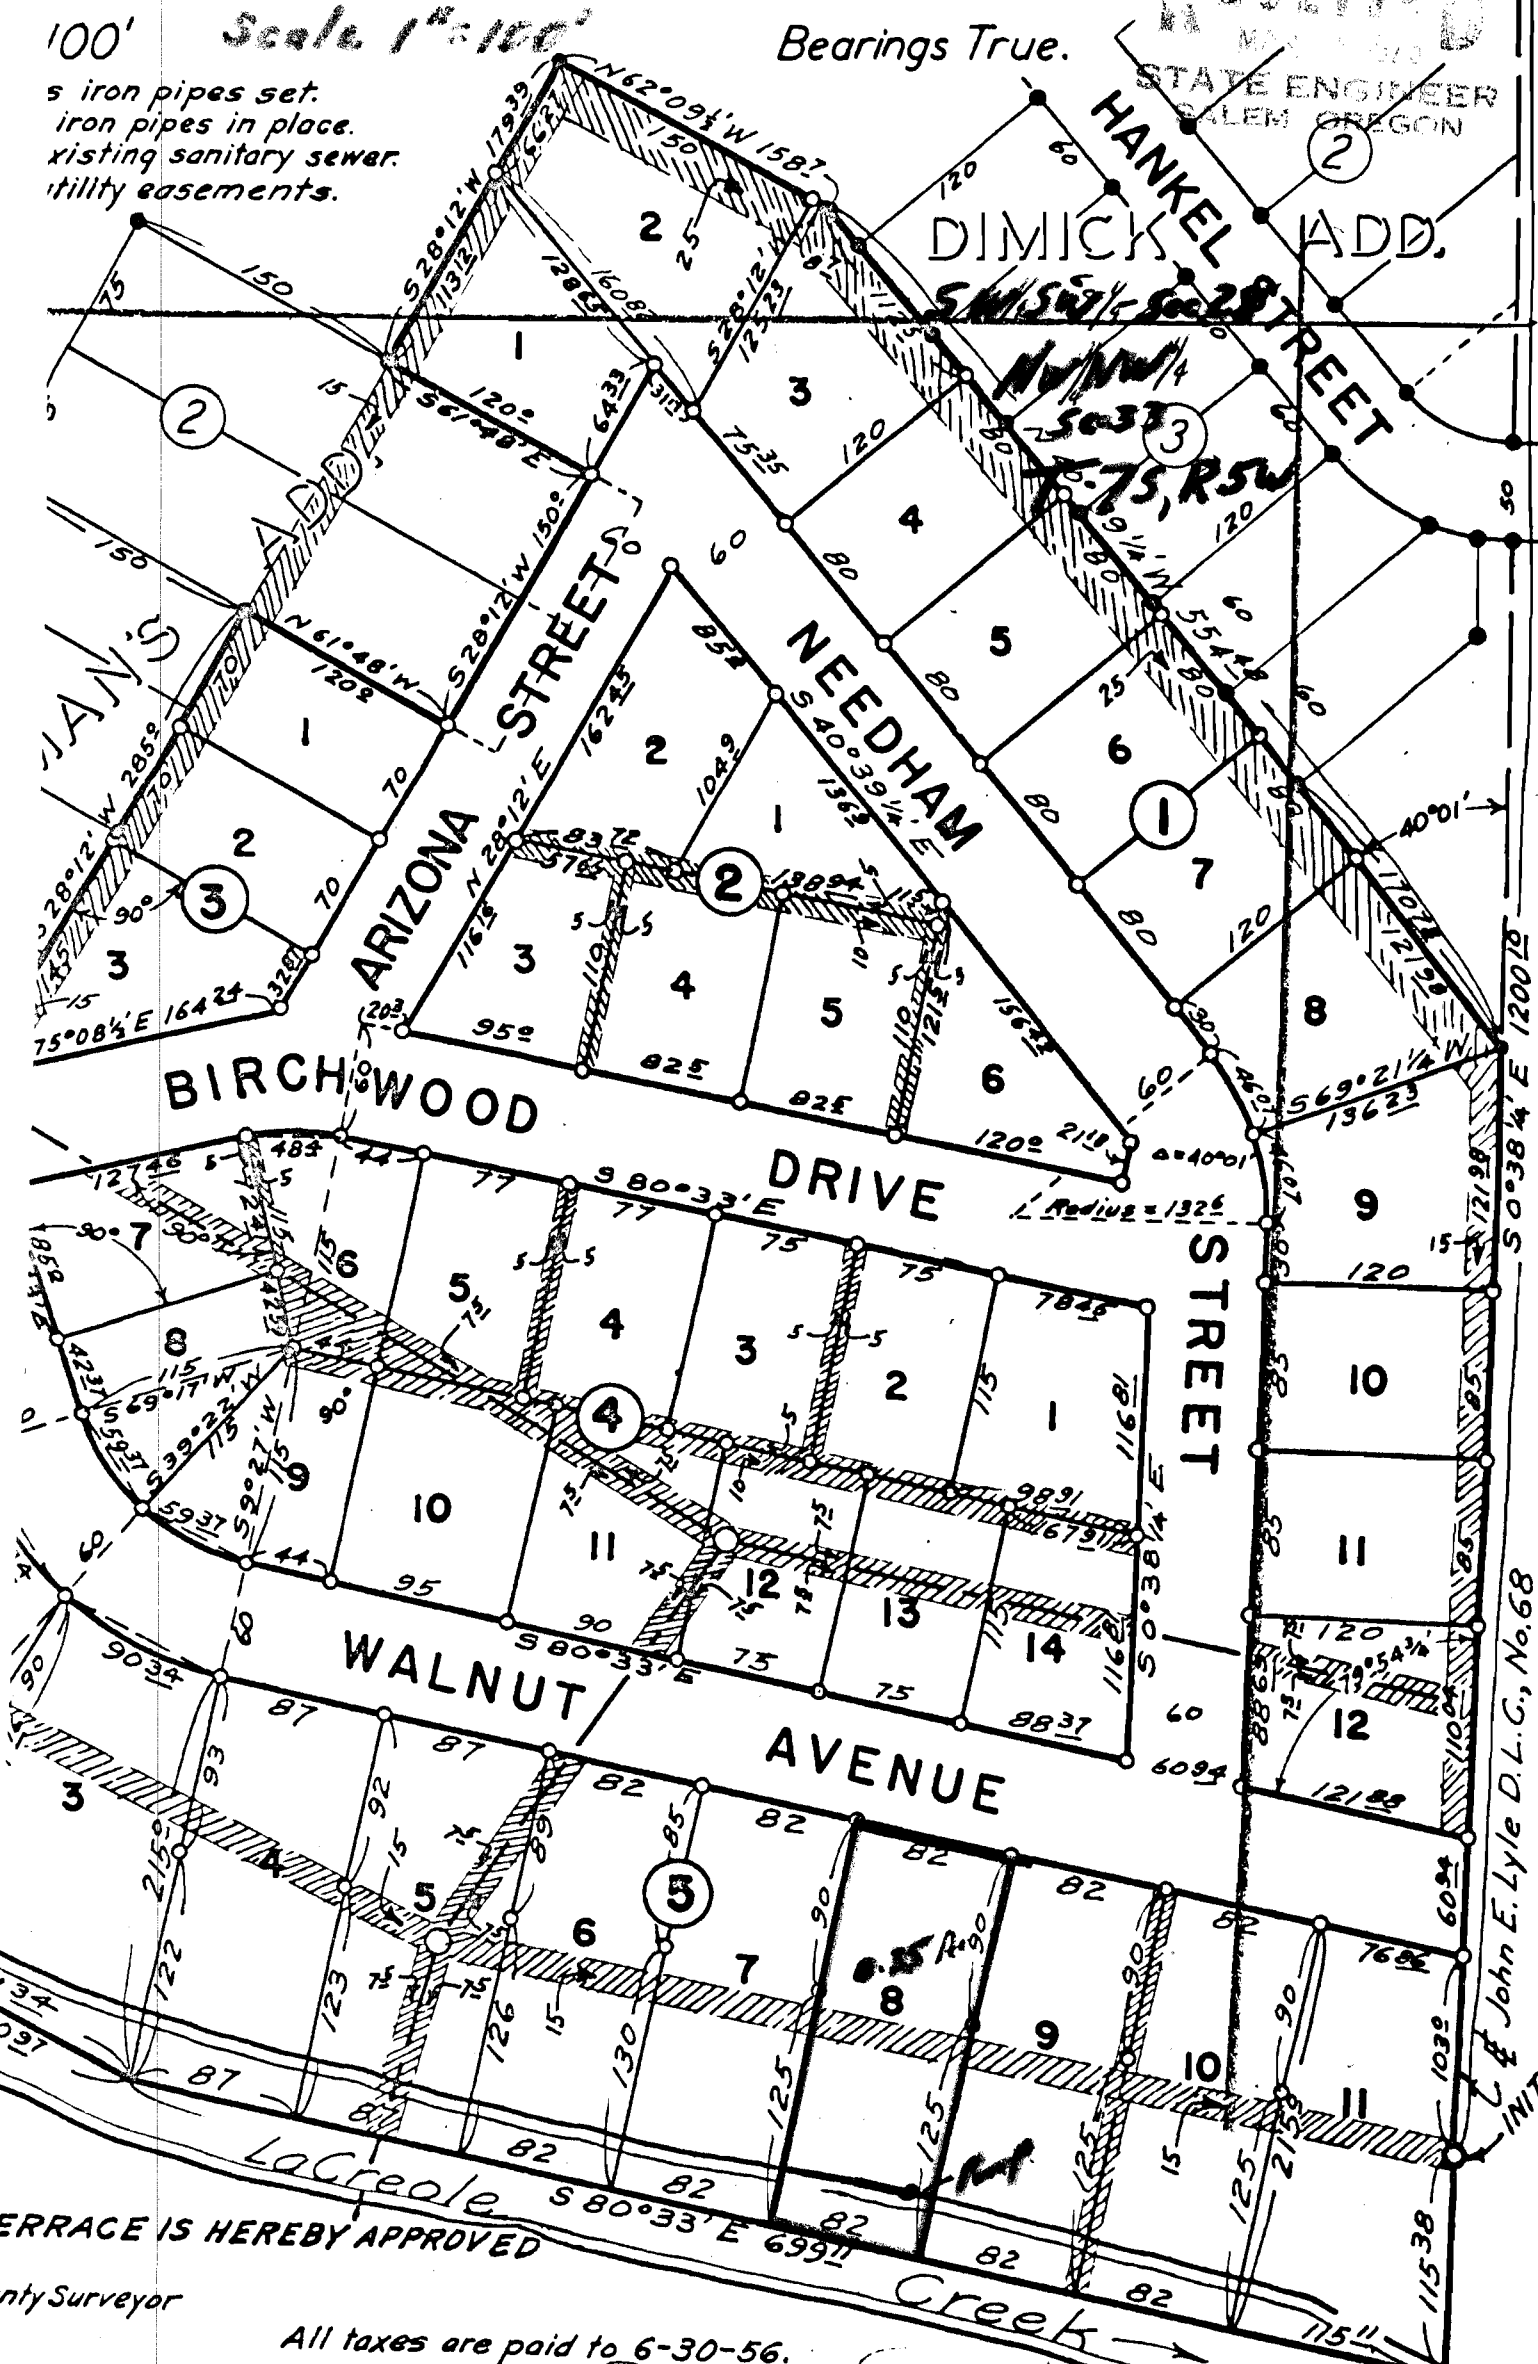

Protective covenants are recorded in Volume , Page , Polk County Deed Records.

John E. Lyle D.L.C., No. 68

INITIAL

County Surveyor

County Assessor

County Judge

All taxes are paid to 6-30-56.

John E. Lyle
County Sheriff

Application No. 50172
Permit No. 37452
101528

STATE OF OREGON }
COUNTY OF POLK } SS

I hereby certify that this instrument