


S.W. 1/4 S.E. 1/4 SEC. 12 T.2S. R.1E. W.M.
CLACKAMAS COUNTY

1"=100'

2 IE 12DC

D.L.C.
STEPHEN H. WALKER NO. 52

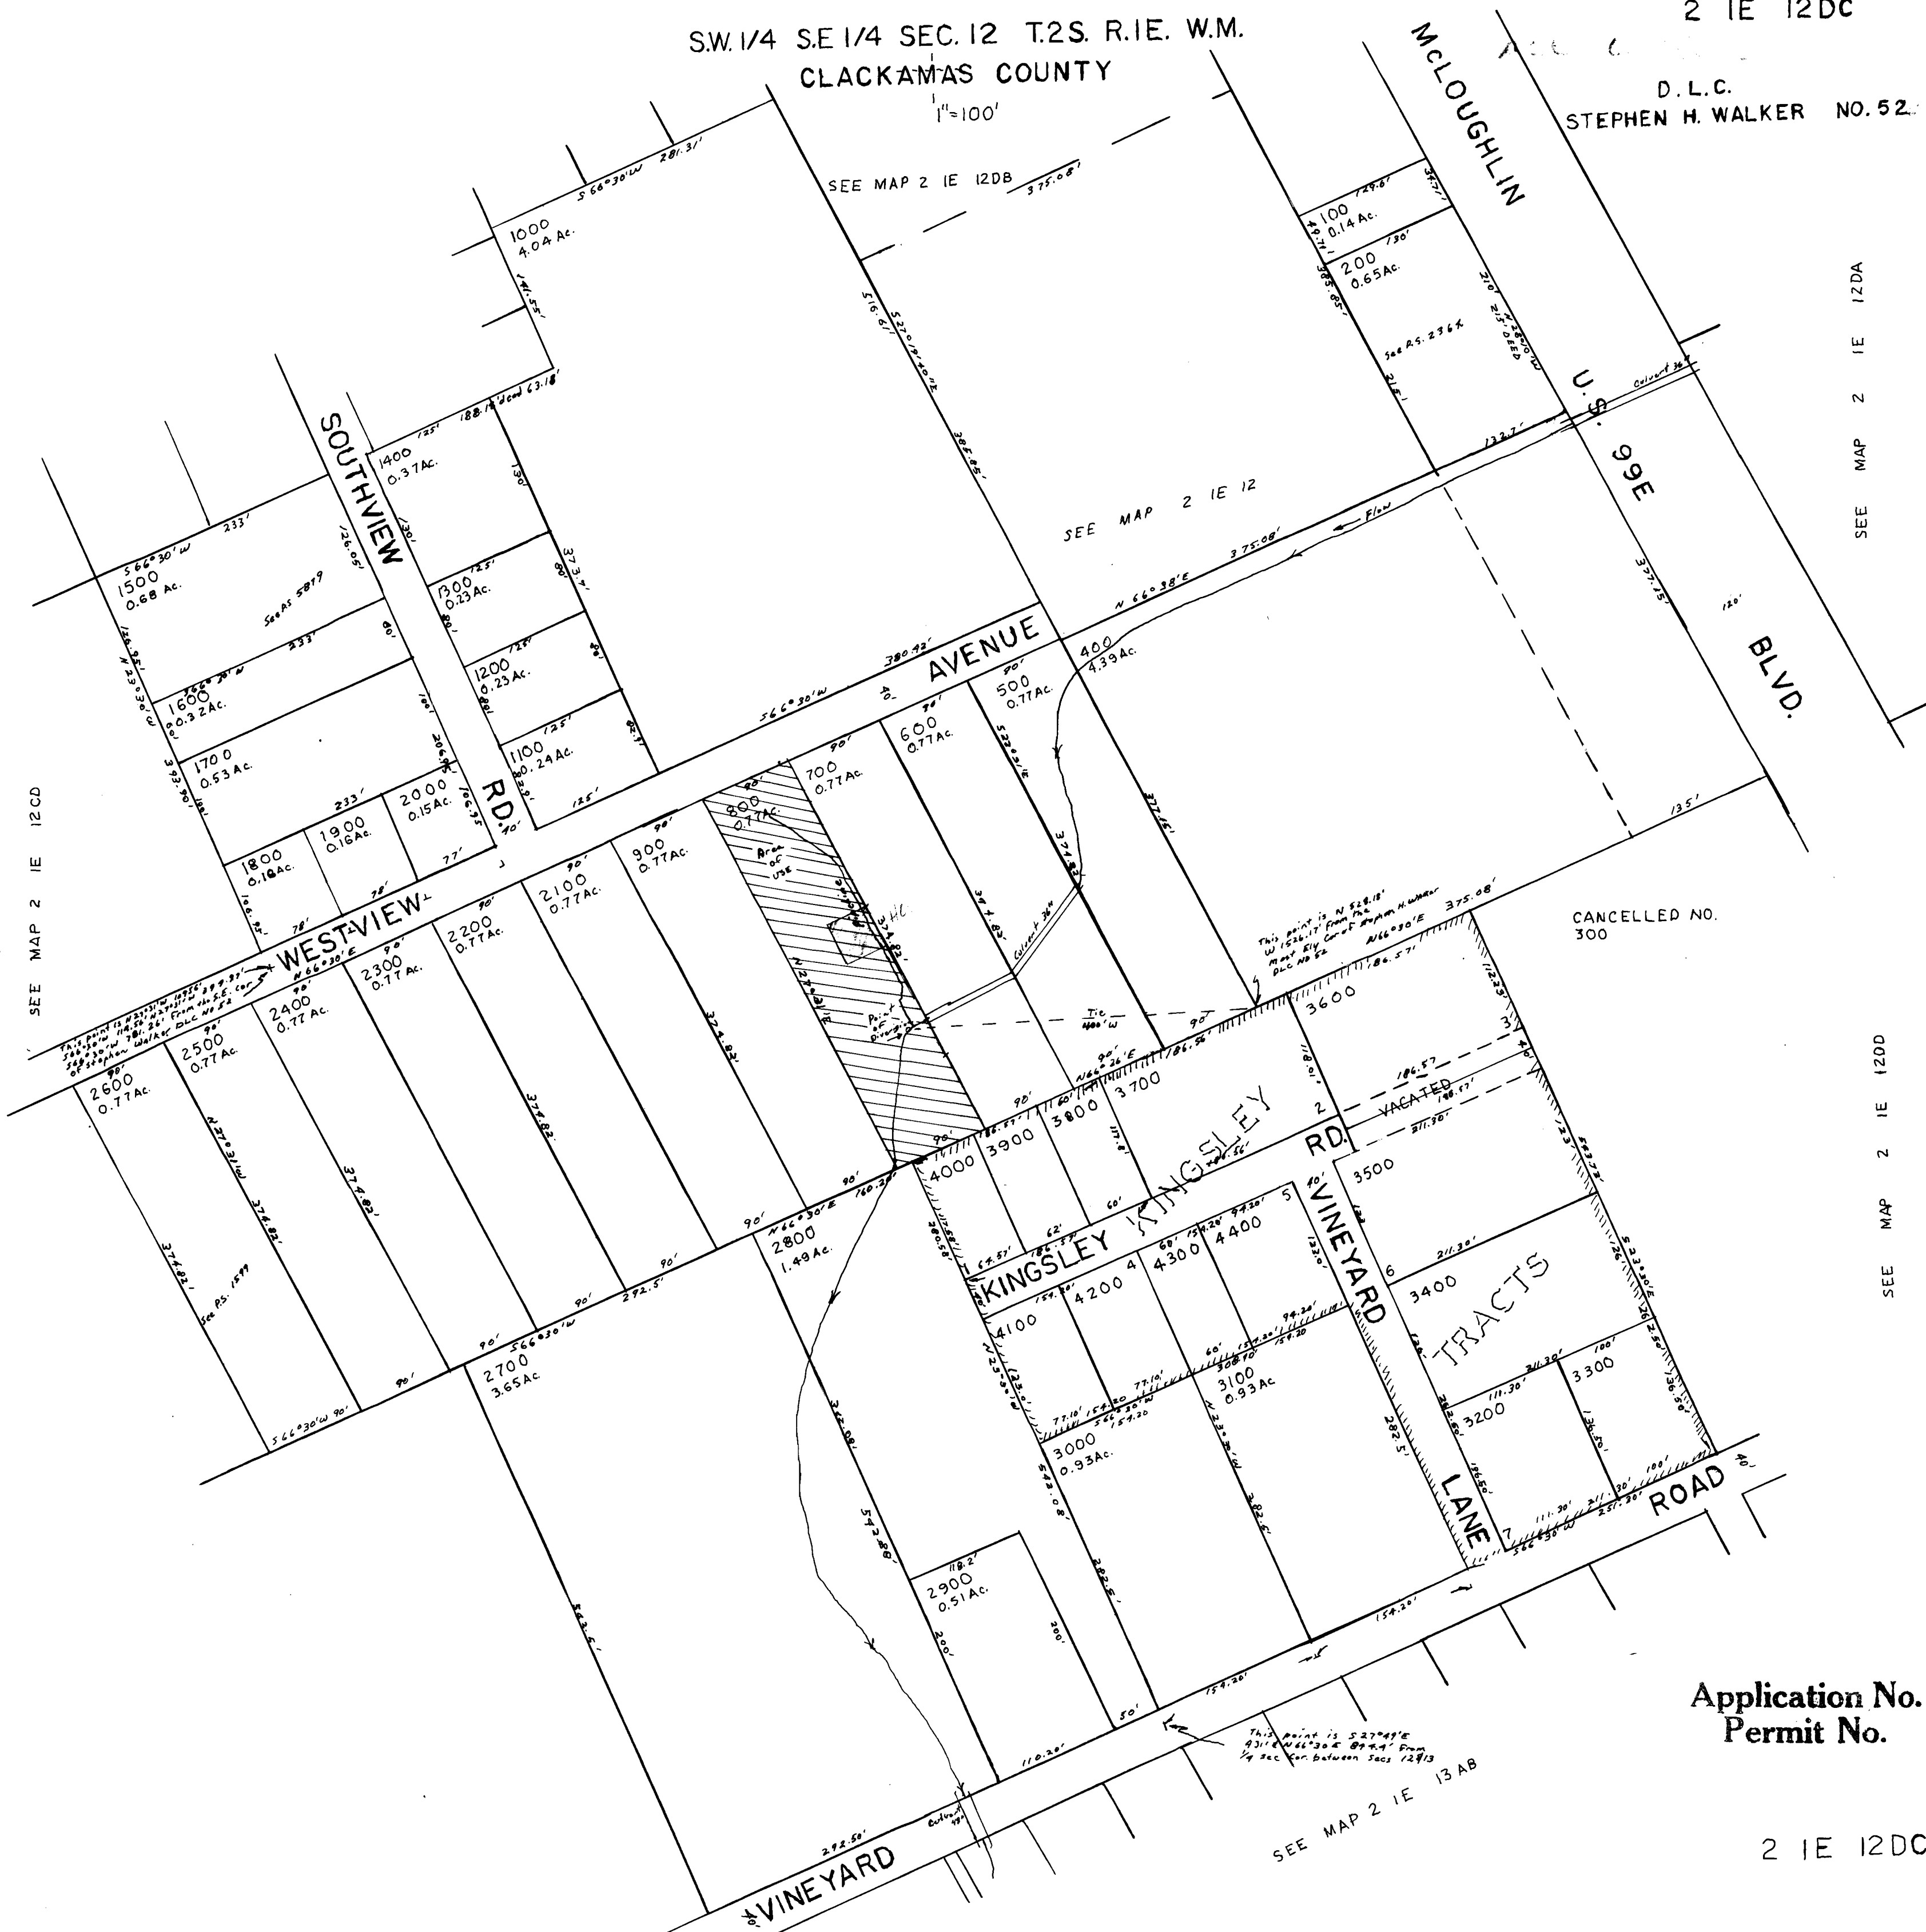

SEE MAP 2 IE 12DA

SEE MAP 2 IE 12DD

Application No. 51755
Permit No. 37850

2 IE 12DC