


Application No. 509M
Permit No. 38637

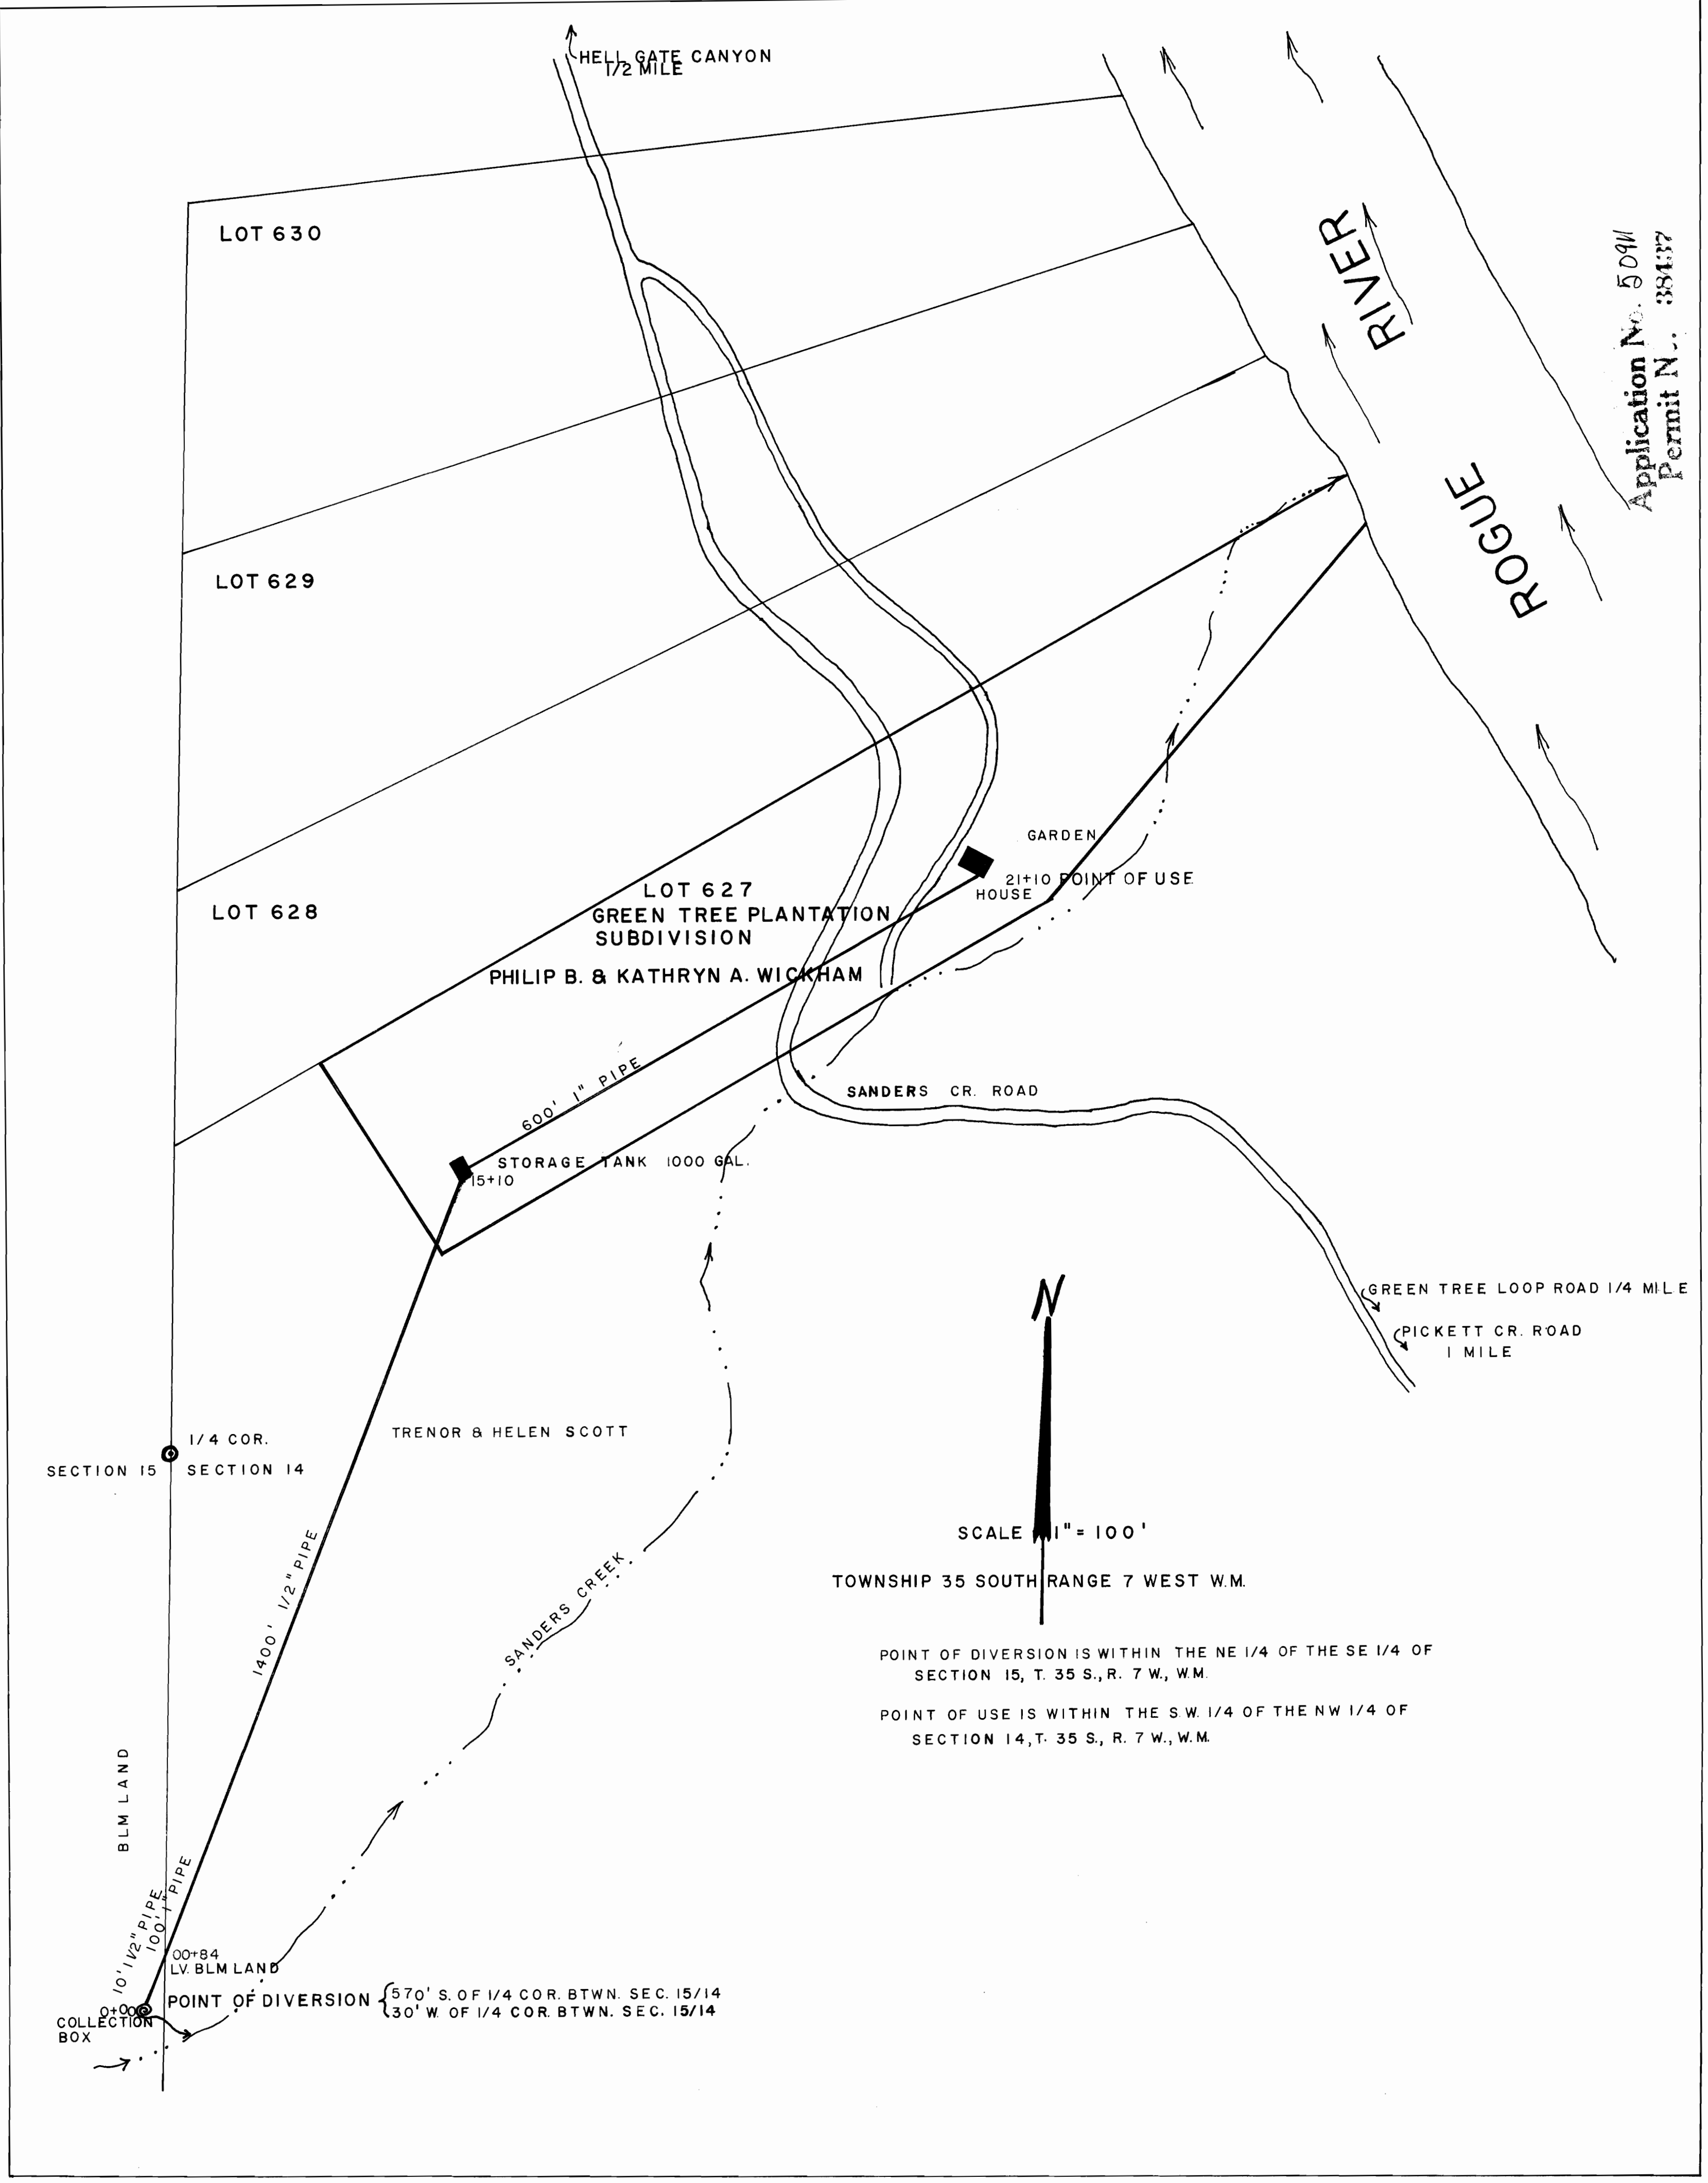

N
SCALE 1" = 100'
TOWNSHIP 35 SOUTH RANGE 7 WEST W.M.

POINT OF DIVERSION IS WITHIN THE NE 1/4 OF THE SE 1/4 OF SECTION 15, T. 35 S., R. 7 W., W.M.
POINT OF USE IS WITHIN THE S.W. 1/4 OF THE NW 1/4 OF SECTION 14, T. 35 S., R. 7 W., W.M.

POINT OF DIVERSION { 570' S. OF 1/4 COR. BTWN. SEC. 15/14
30' W. OF 1/4 COR. BTWN. SEC. 15/14