


Peter Olson.

Township 36 S,

Range 5 West.

5210


5210

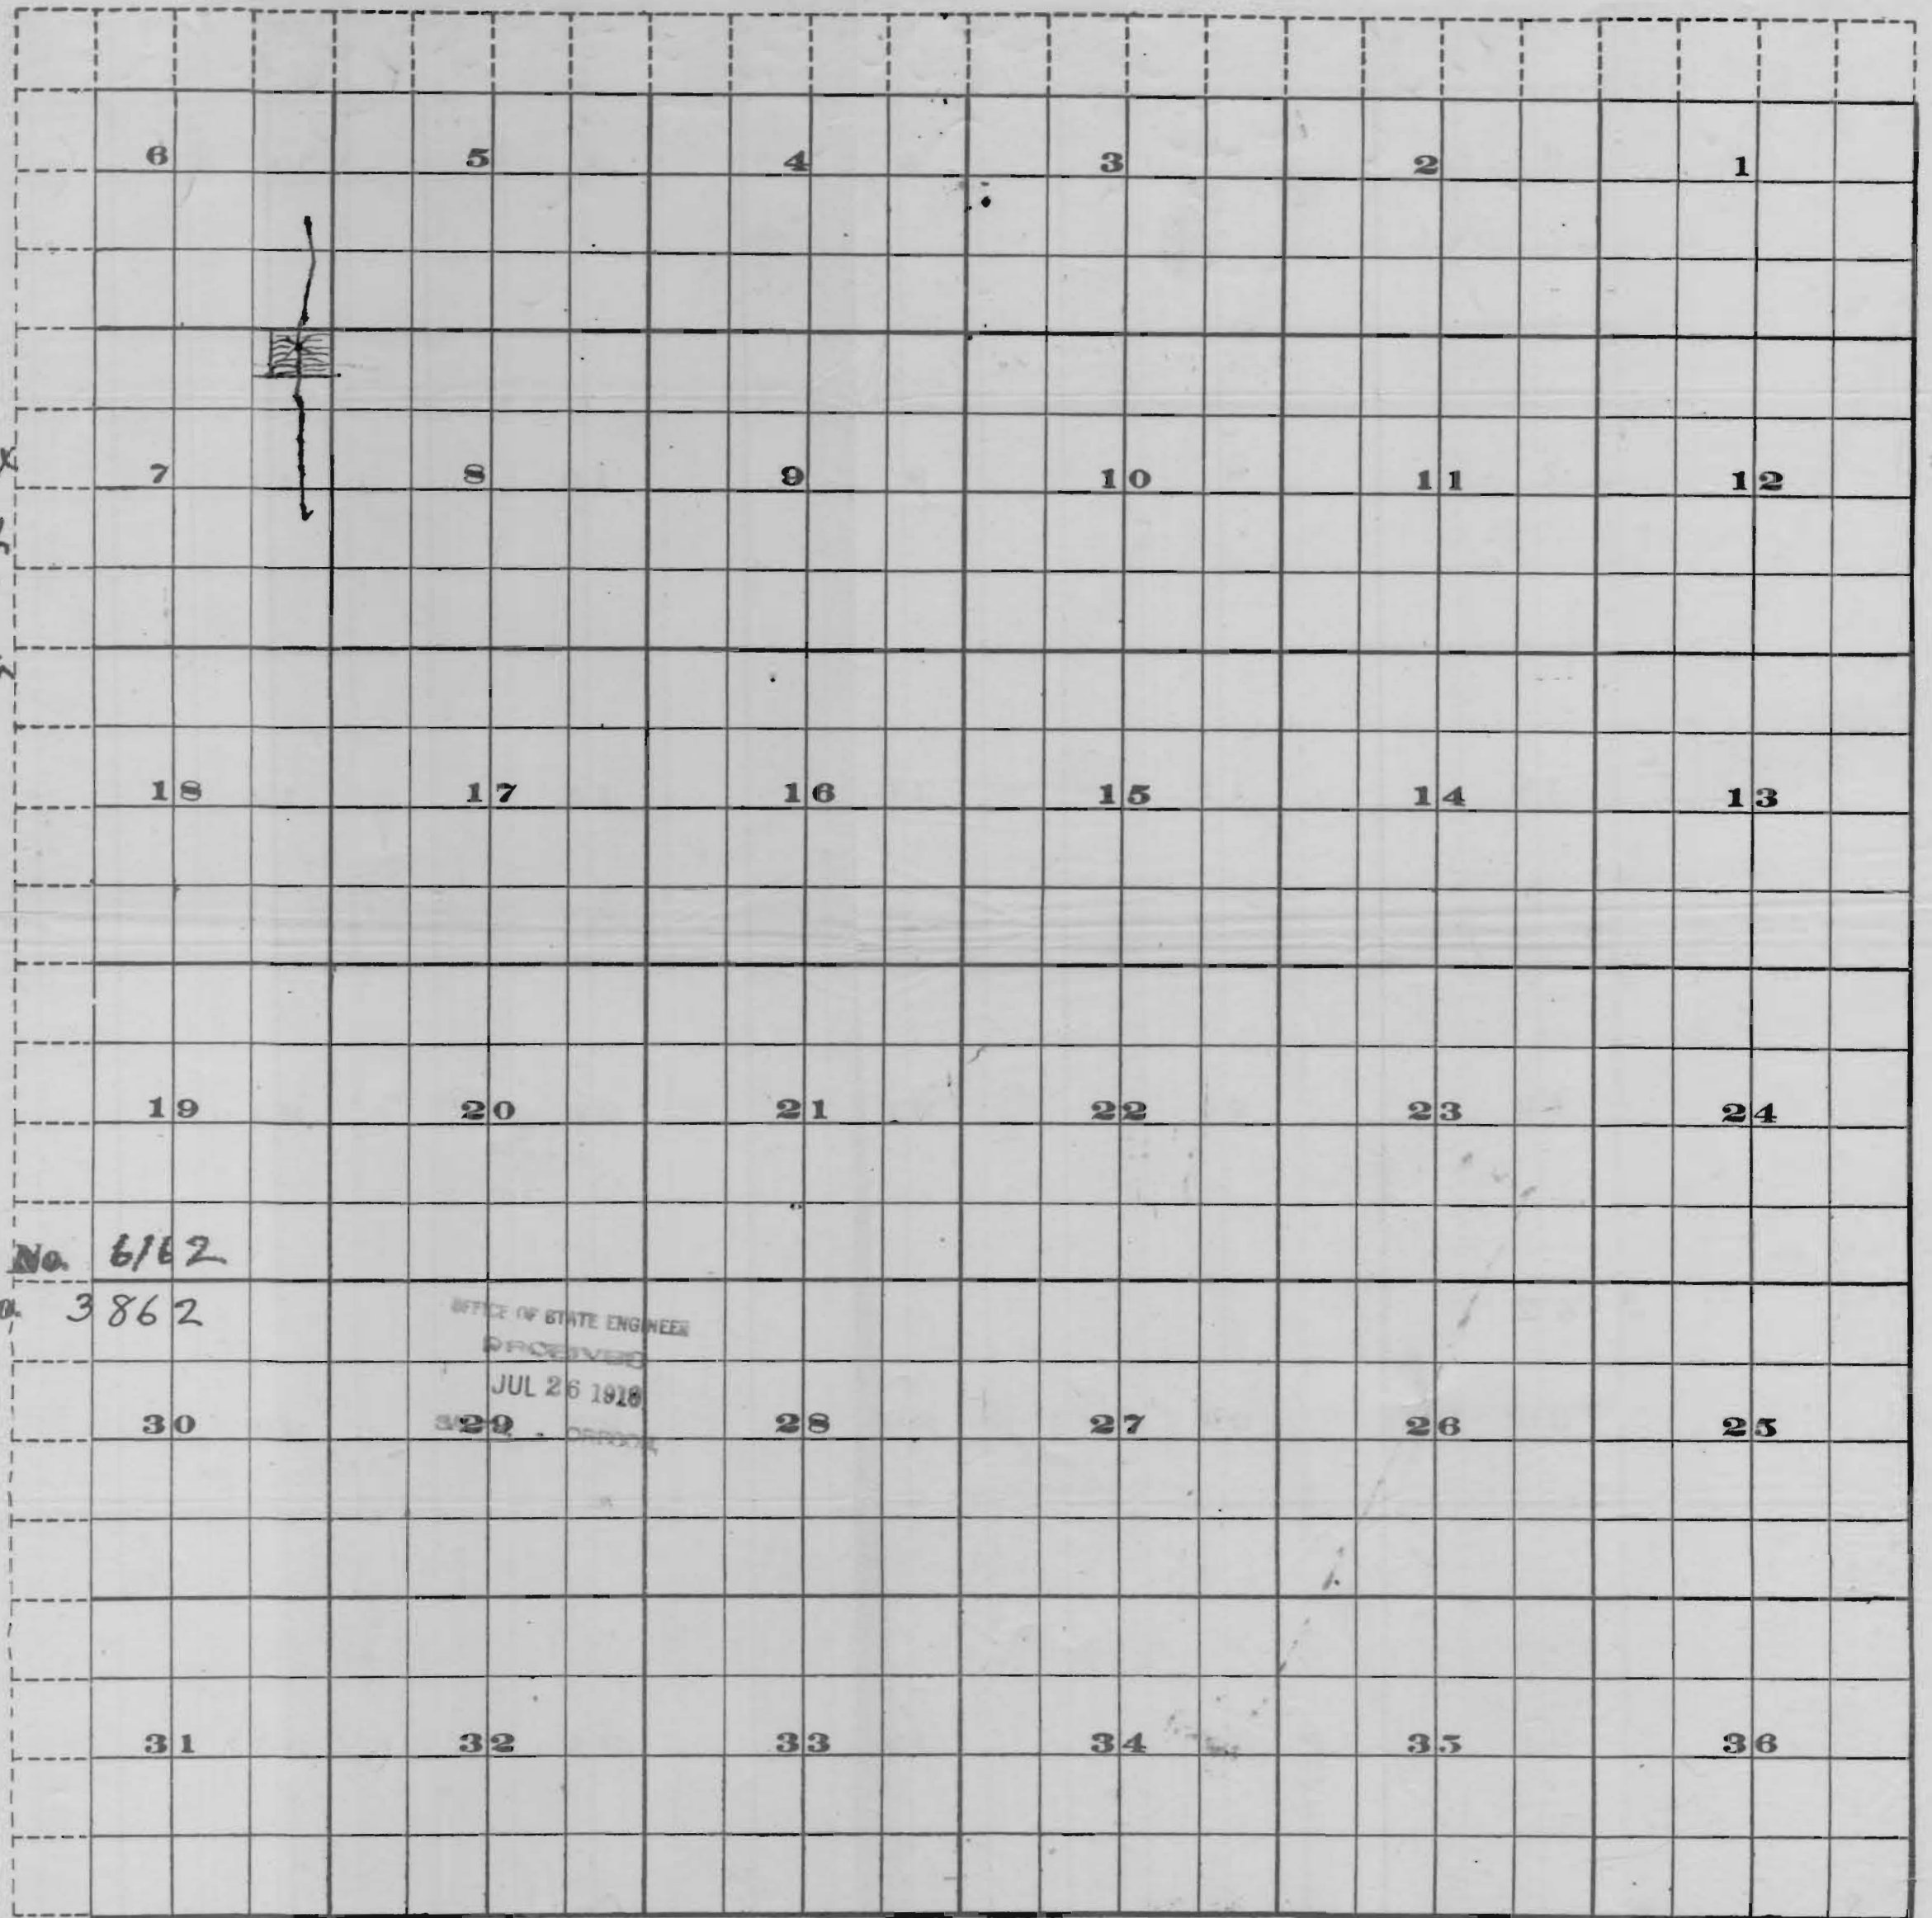

Division Point
 575 feet west
 340 feet south
 of N. E. Corner
 Sec. Seven.
 Shaded portion
 is part to
 be irrigated.

Application No. 6162
 Permit No. 3862

OFFICE OF STATE ENGINEER
 RECEIVED
 JUL 26 1918
 329 - 00000

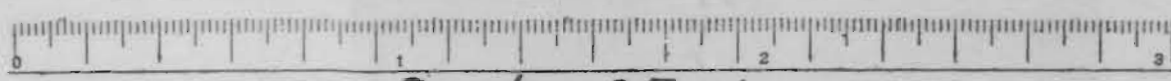

Scale of Feet.

5210