


Township 13 S,

Range 7 W.

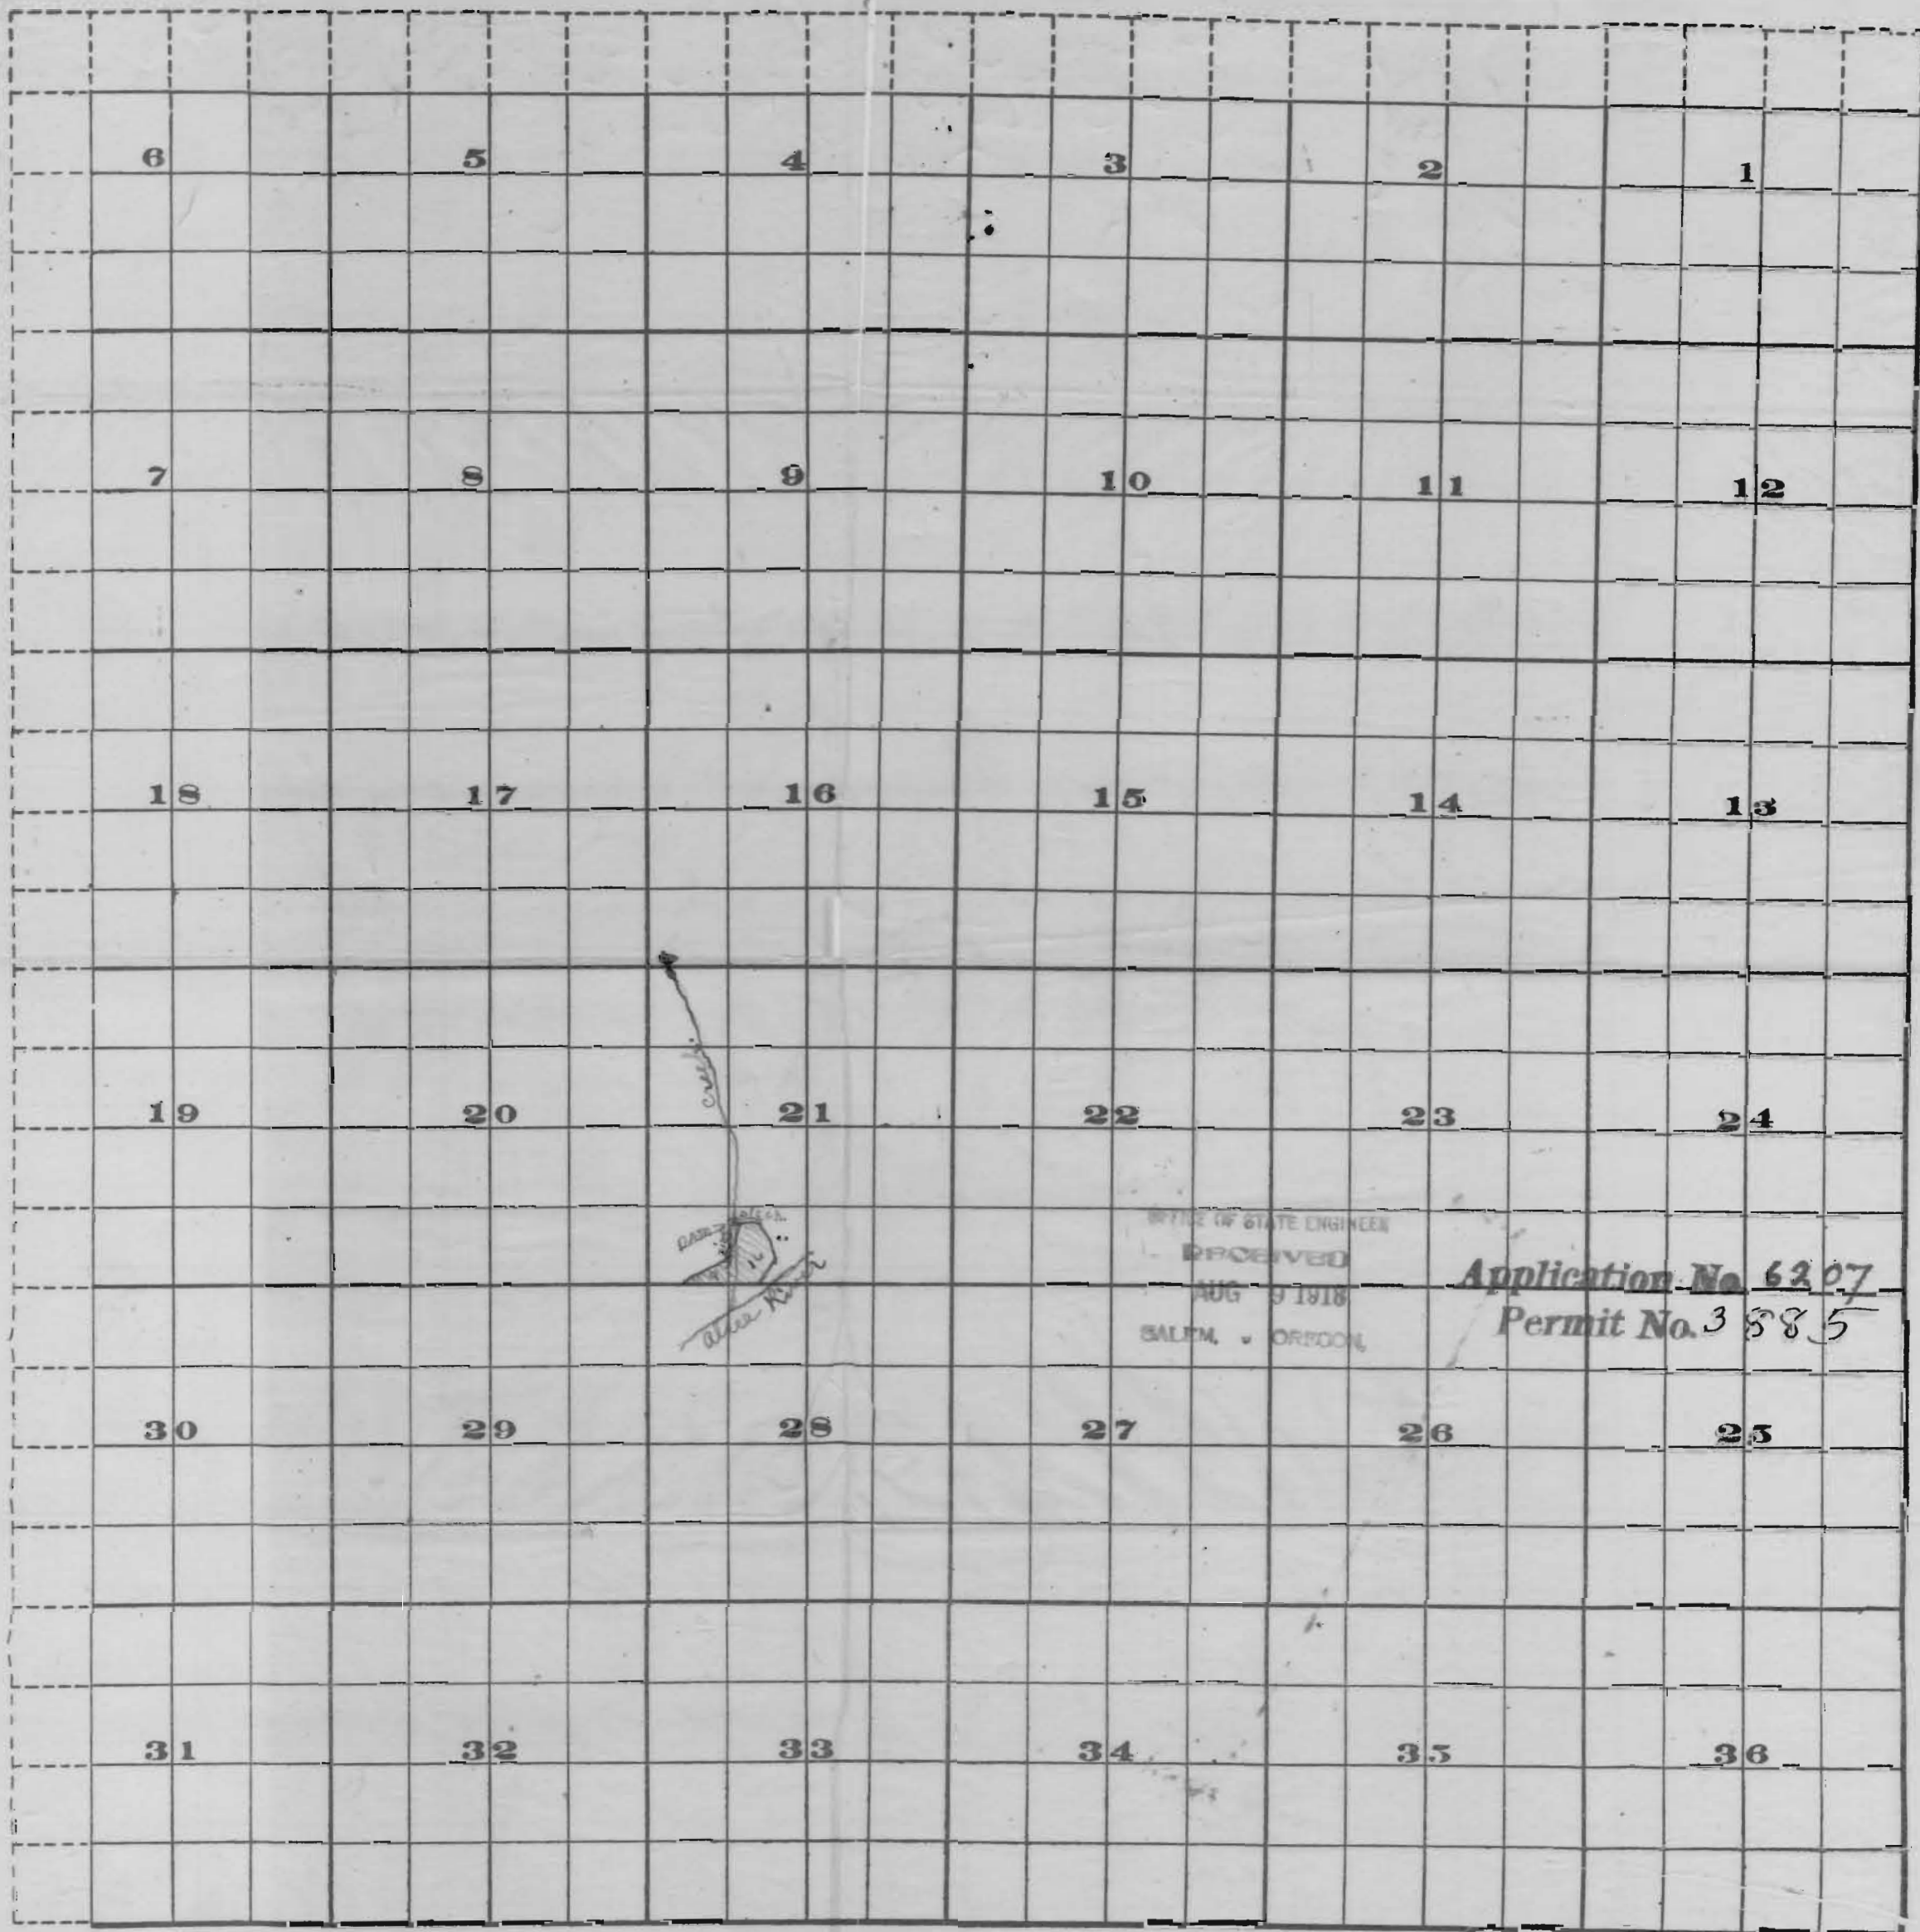


P 503

I, Geo. J. Schell, of Alsea, Oregon, do hereby certify that this map was made from notes taken during an actual survey made by me on August 2, 1918, and that it correctly represents the work described in the accompanying application, together with the location of streams and other ditches in the immediate vicinity.

Geo. J. Schell, Surveyor.

OFFICE OF STATE ENGINEER
RECEIVED
AUG 9 1918
SALTM. OREGON

Application No. 6207
Permit No. 3885

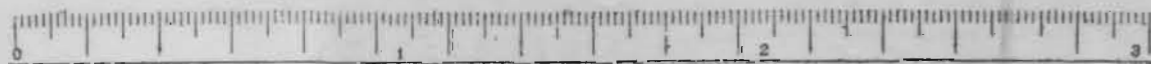

Scale of Feet.