

RECEIVED

FEB 7 1974

STATE ENGINEER
SALEM, OREGON

RECEIVED

MAY 15 1974

STATE ENGINEER
SALEM, OREGON

Point of Diversion
1/2" iron rod @
S.2538.46; W.3742.03 of 1/4 cor. 20/29

3"x3" wood box
S.45° E., 20 feet
S.32° W. 25'

36" diam. conc. tank
No NAME
(intermittent)

SURVEY MAP

for

EDWIN H. WILLIAMSON

WATER RIGHT

in

Section 30, T. 1 S., R. 8 W., W.M.

January -- 1974


SCALE 1" = 50 FEET

meridian TRUE from tie to OSFD
subdivision of section 20

20

4 COR.
N. 00°
W. 00°

4 COR.
S. 2190
W. 2415 29

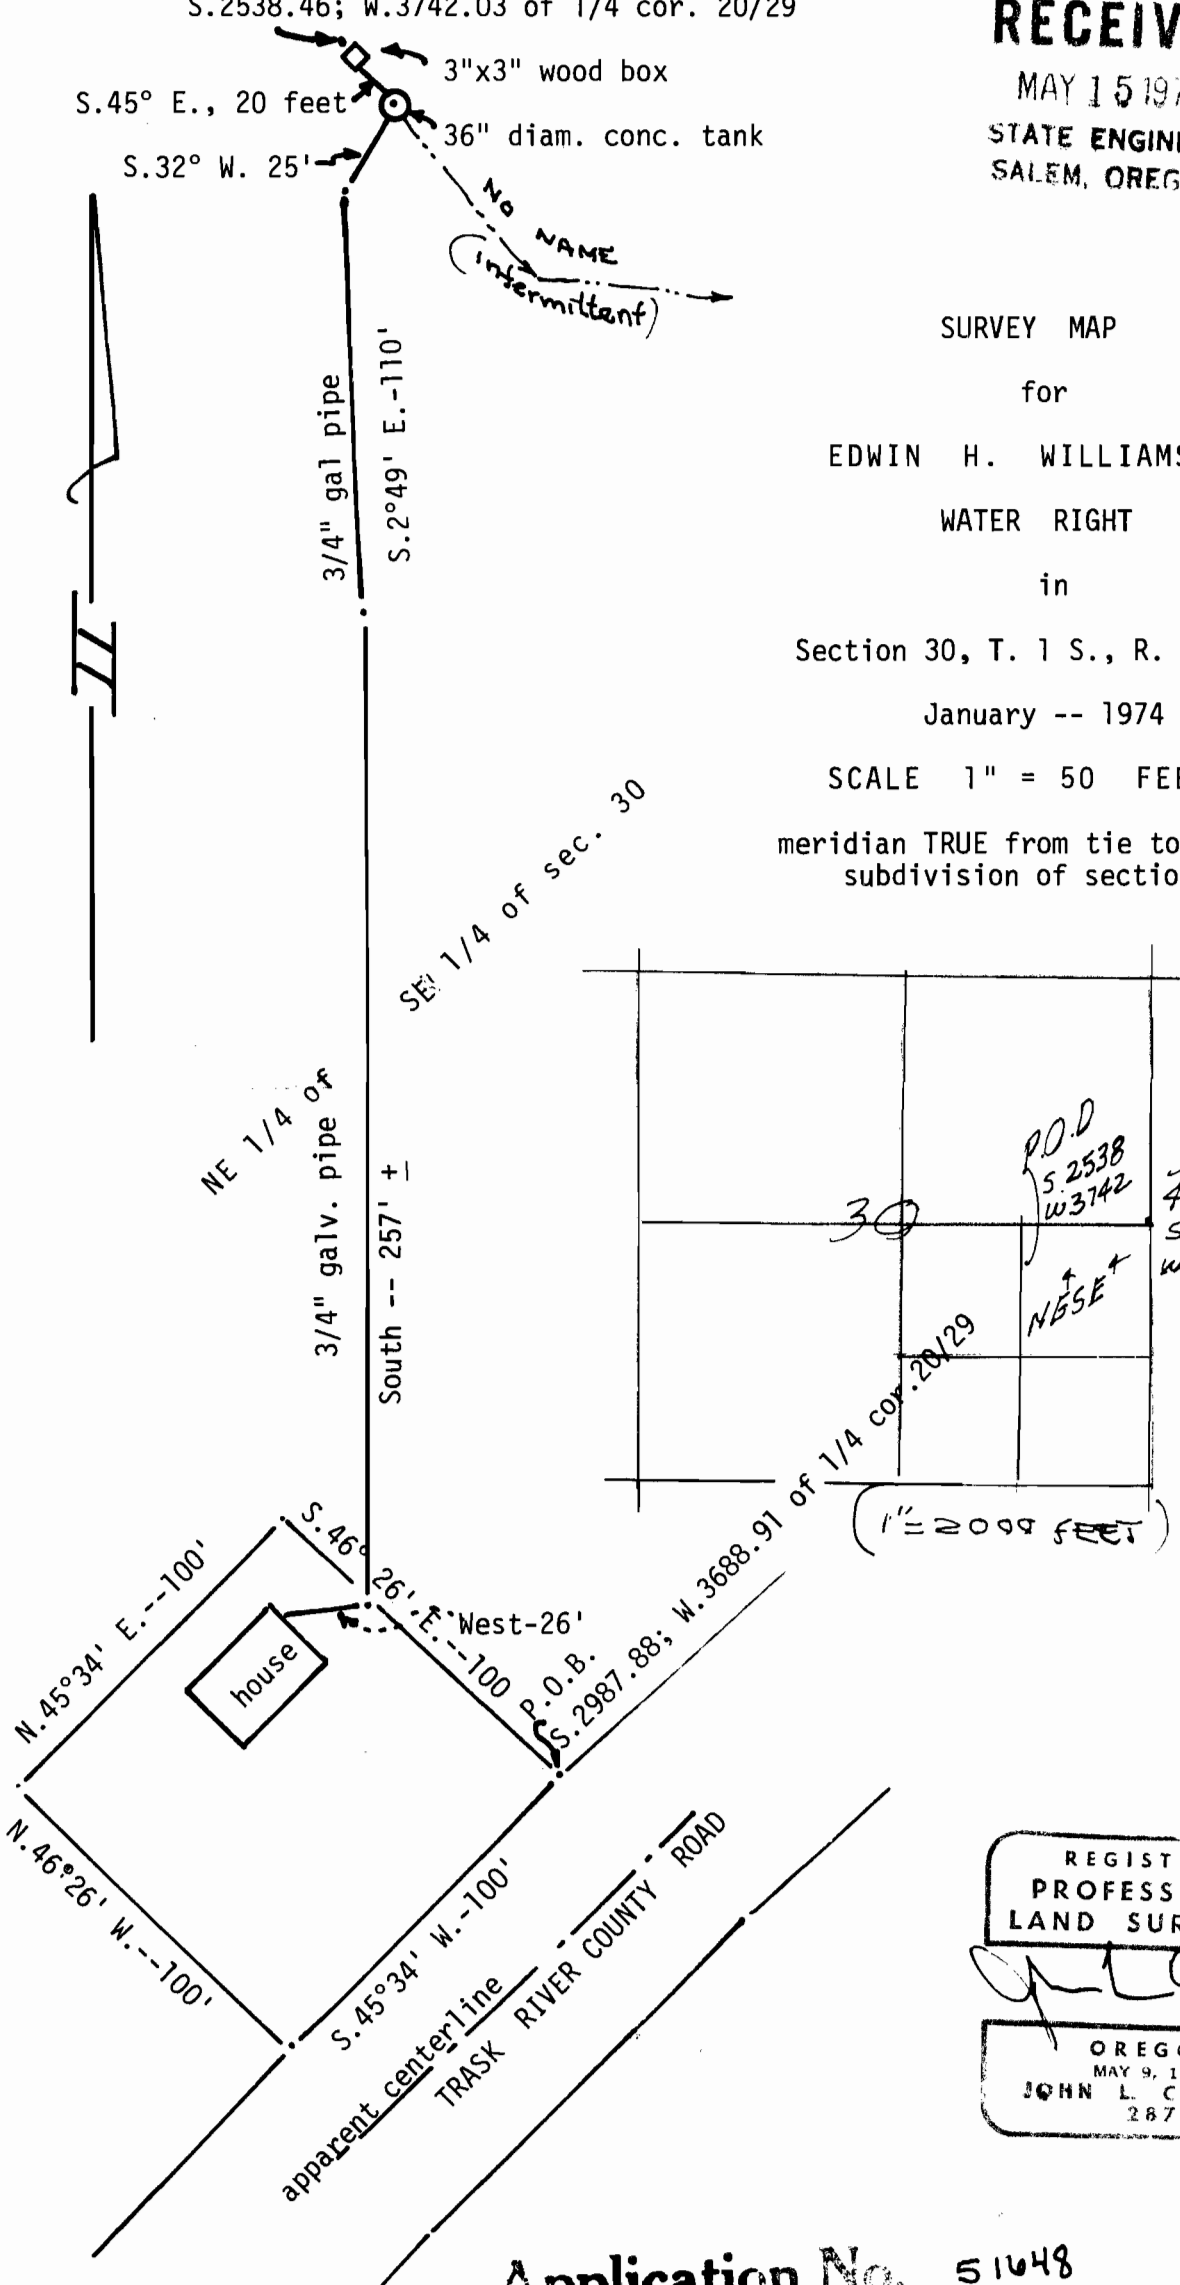

REGISTERED
PROFESSIONAL
LAND SURVEYOR

JOHN L. CARLICH
OREGON
MAY 9, 1952
287

Application No. 51048
Permit No. 38945