


WATER SUPPLY  
 For  
 CITY of VALE, OREGON.  
 Scale - 2" = 1 Mile.

STATE OF OREGON  
 DEPARTMENT OF  
 SEP 16 1918  
 SALEM, OREGON

Application No. 6278  
 Permit No. 3916

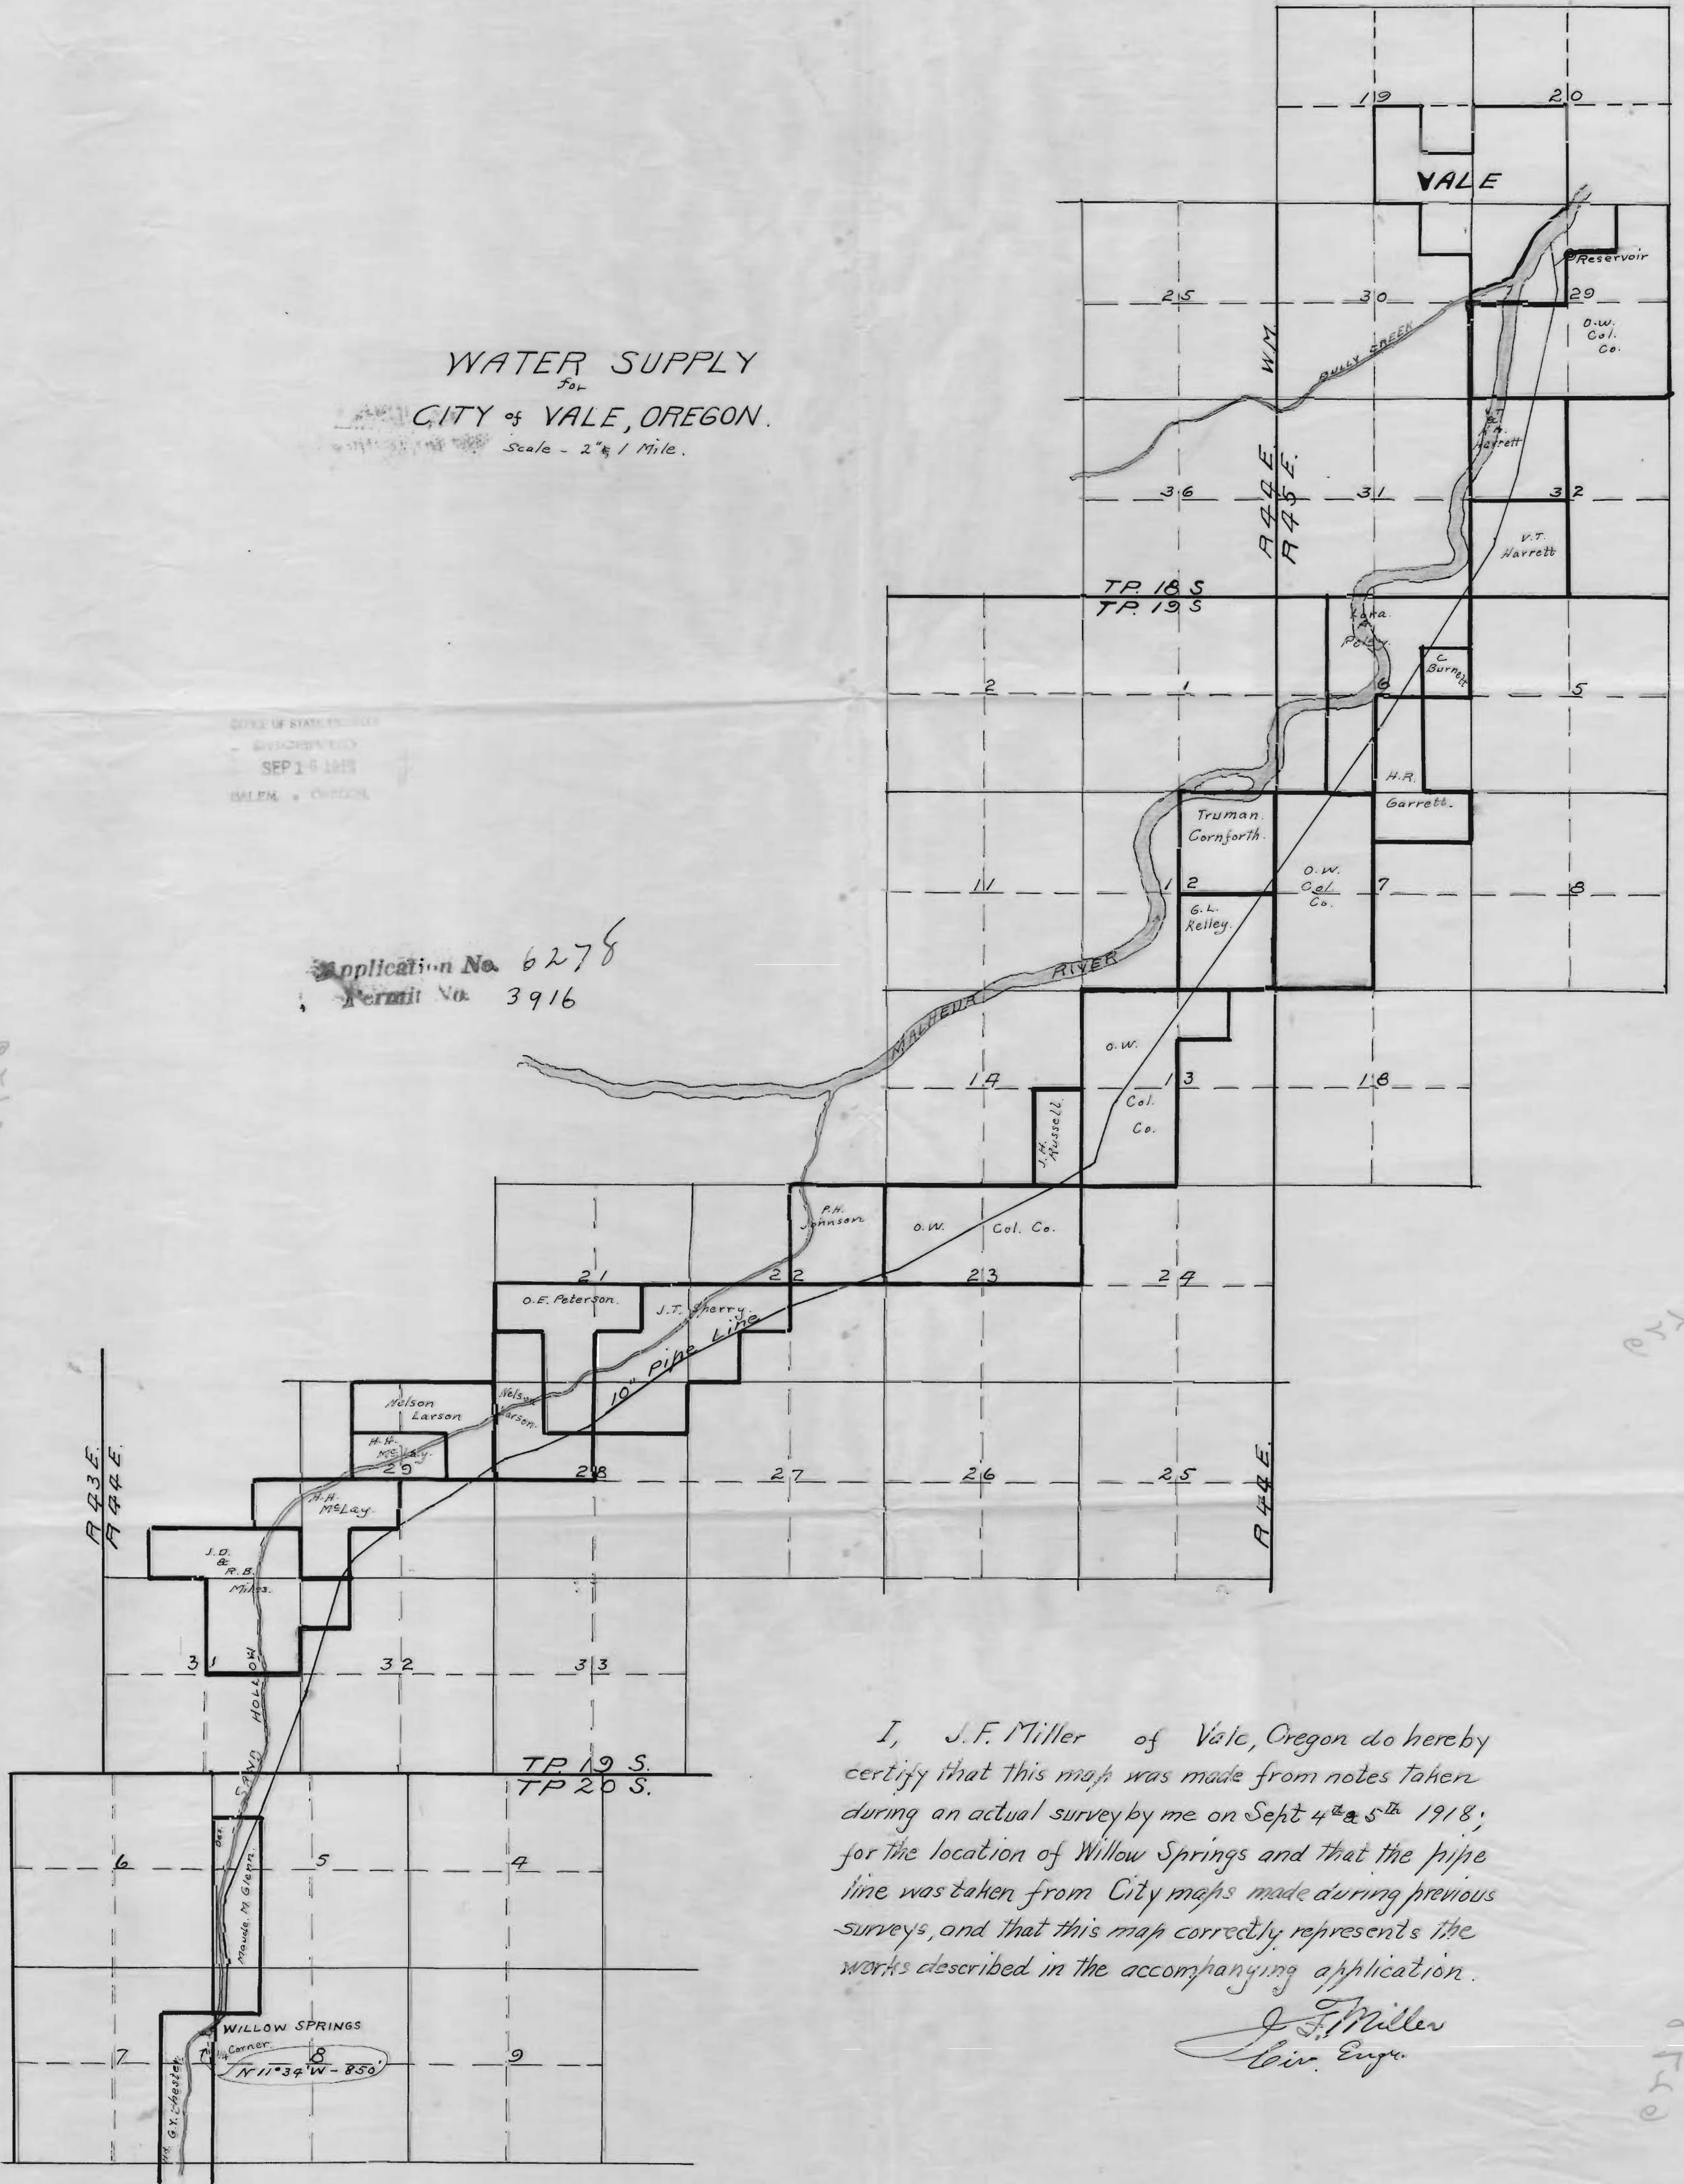

I, J.F. Miller of Vale, Oregon do hereby certify that this map was made from notes taken during an actual survey by me on Sept 4<sup>th</sup> & 5<sup>th</sup> 1918; for the location of Willow Springs and that the pipe line was taken from City maps made during previous surveys, and that this map correctly represents the works described in the accompanying application.

J.F. Miller  
 Civ. Engr.

8518

8518

8518

8518