

APPLICATION OF JAMES RICHARDSON  
 FOR PERMIT TO APPROPRIATE WATER FOR  
 DOMESTIC PURPOSES  
 SITUATED IN SECTION 22, T28S, R14W,  
 COOS COUNTY OREGON


SCALE 1 IN. = 200 FT.

1" Galvanized Pipe for entire length.

CERTIFICATE OF SURVEYOR

I, A. N. GOULD OF COQUILLE COOS CO., OREGON,  
 DO HEREBY CERTIFY THAT THIS MAP WAS MADE  
 FROM NOTES TAKEN DURING AN ACTUAL  
 SURVEY MADE BY ME ON DEC. 26<sup>TH</sup> 1918 AND THAT  
 IT CORRECTLY REPRESENTS THE WORKS DESCRIBED  
 IN THE ACCOMPANYING APPLICATION.

*A. N. Gould*  
 SURVEYOR.

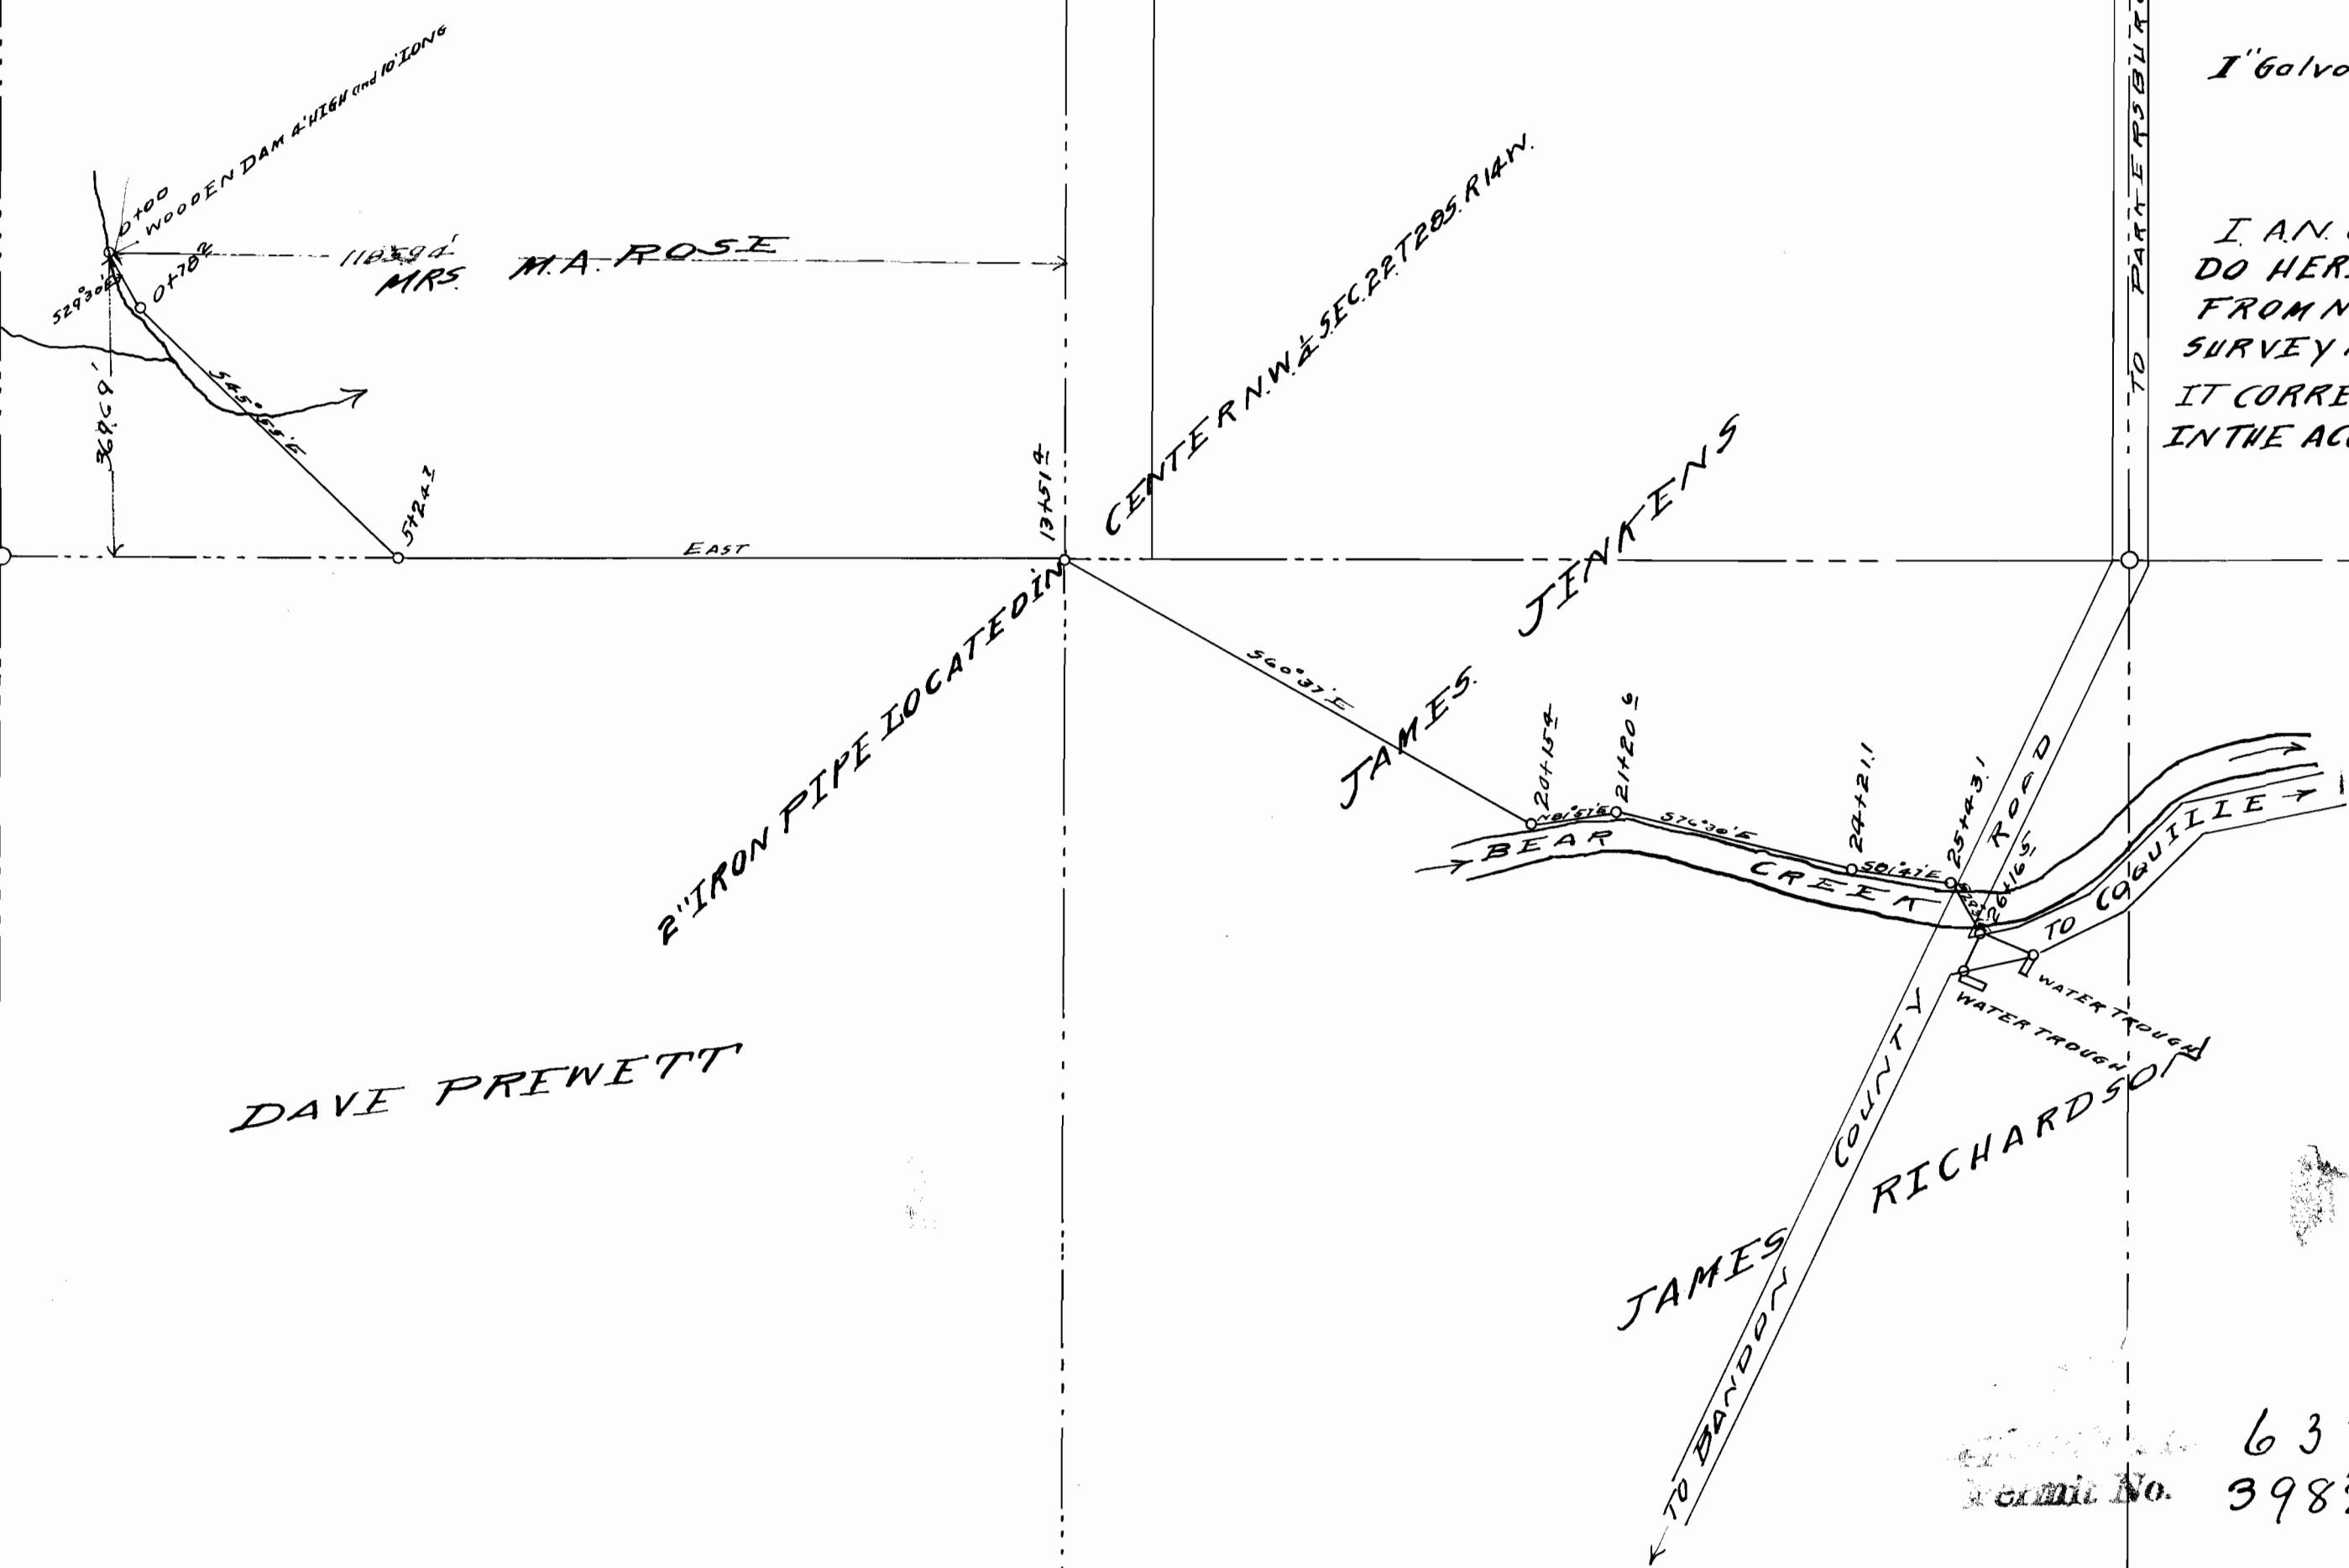

DAVE PREWETT

6379  
 Permit No. 3982

