


TOWNSHIP, 3 S: RANGE, 5 W: W.M.

100' = 1" SCALE
APR 21 1975
PLAT 100-100

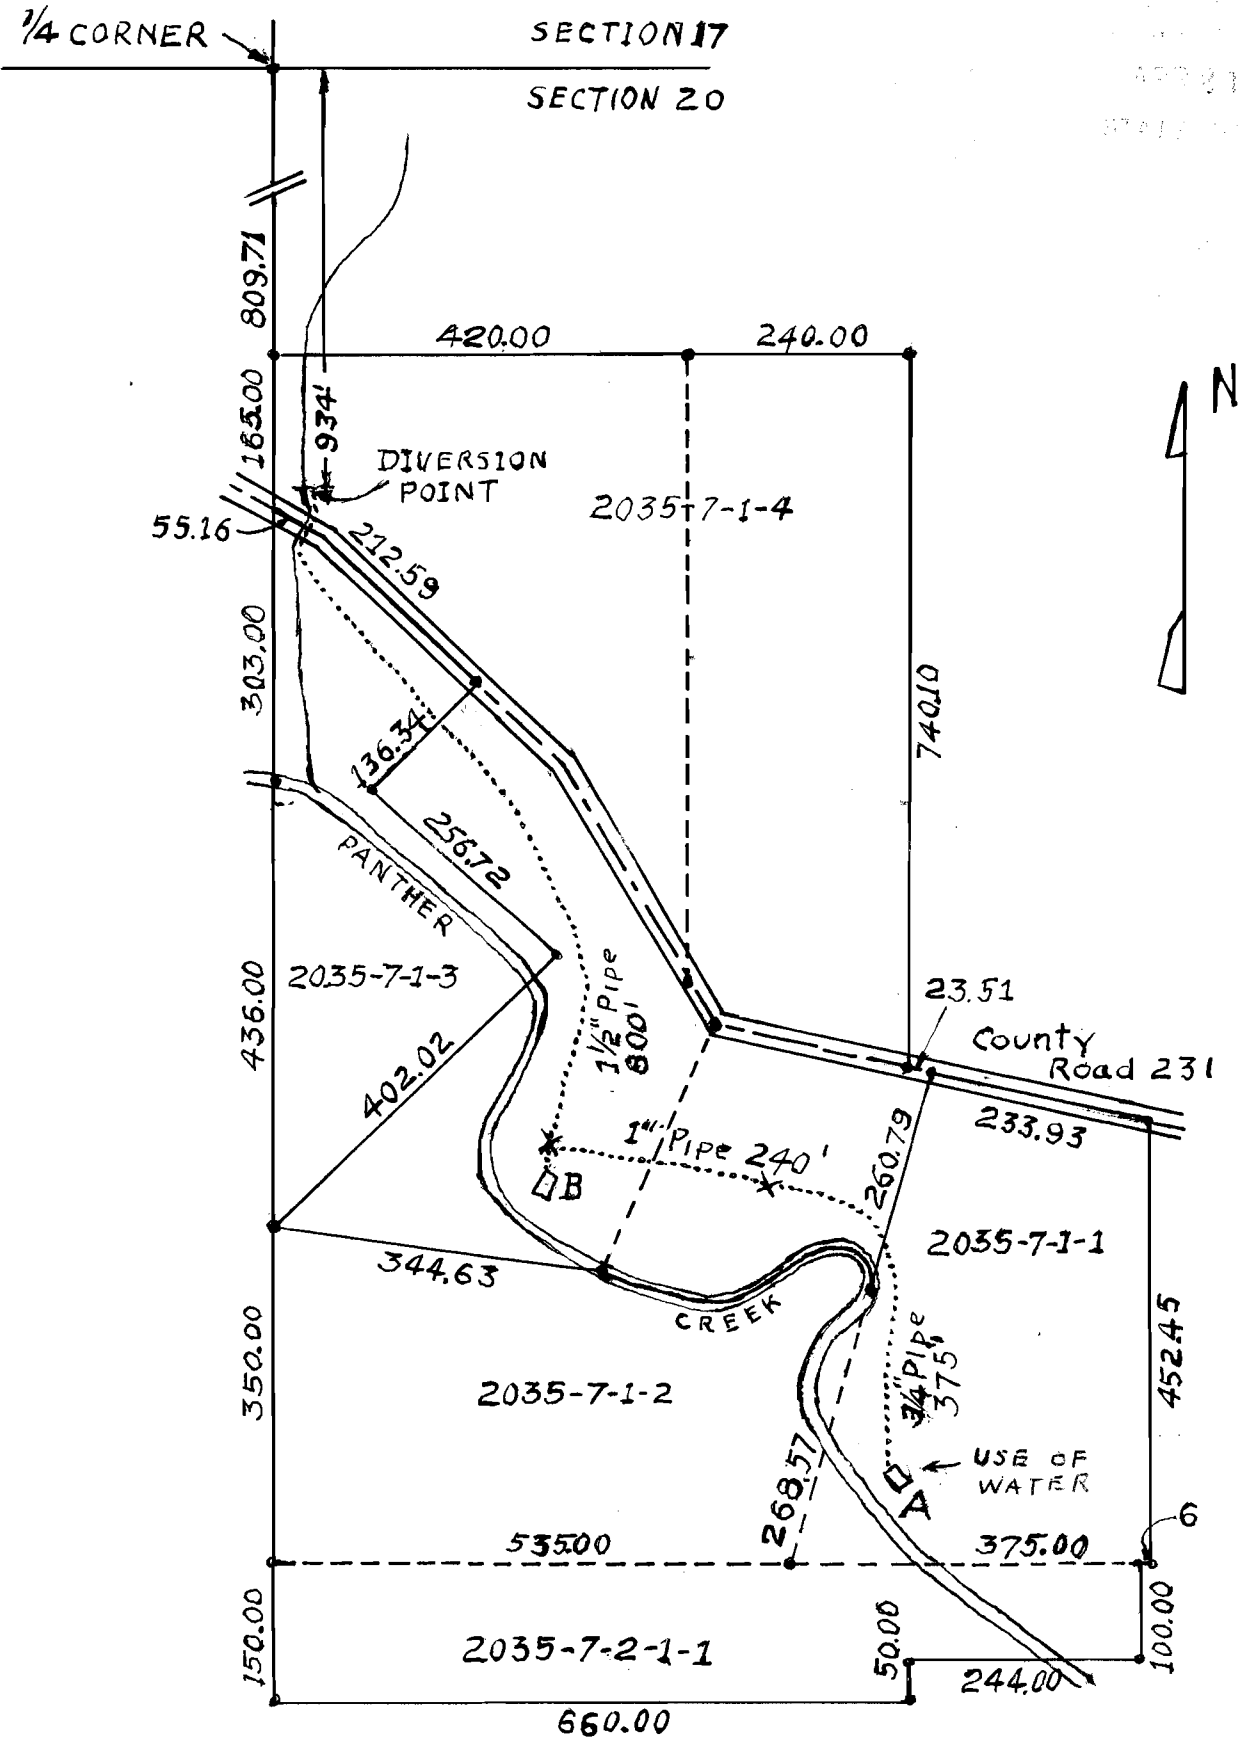

Application No. 53025
40020
Permit