




SCALE FEET  
0 400

31 32 T. 16 S.  
65 T. 17 S.

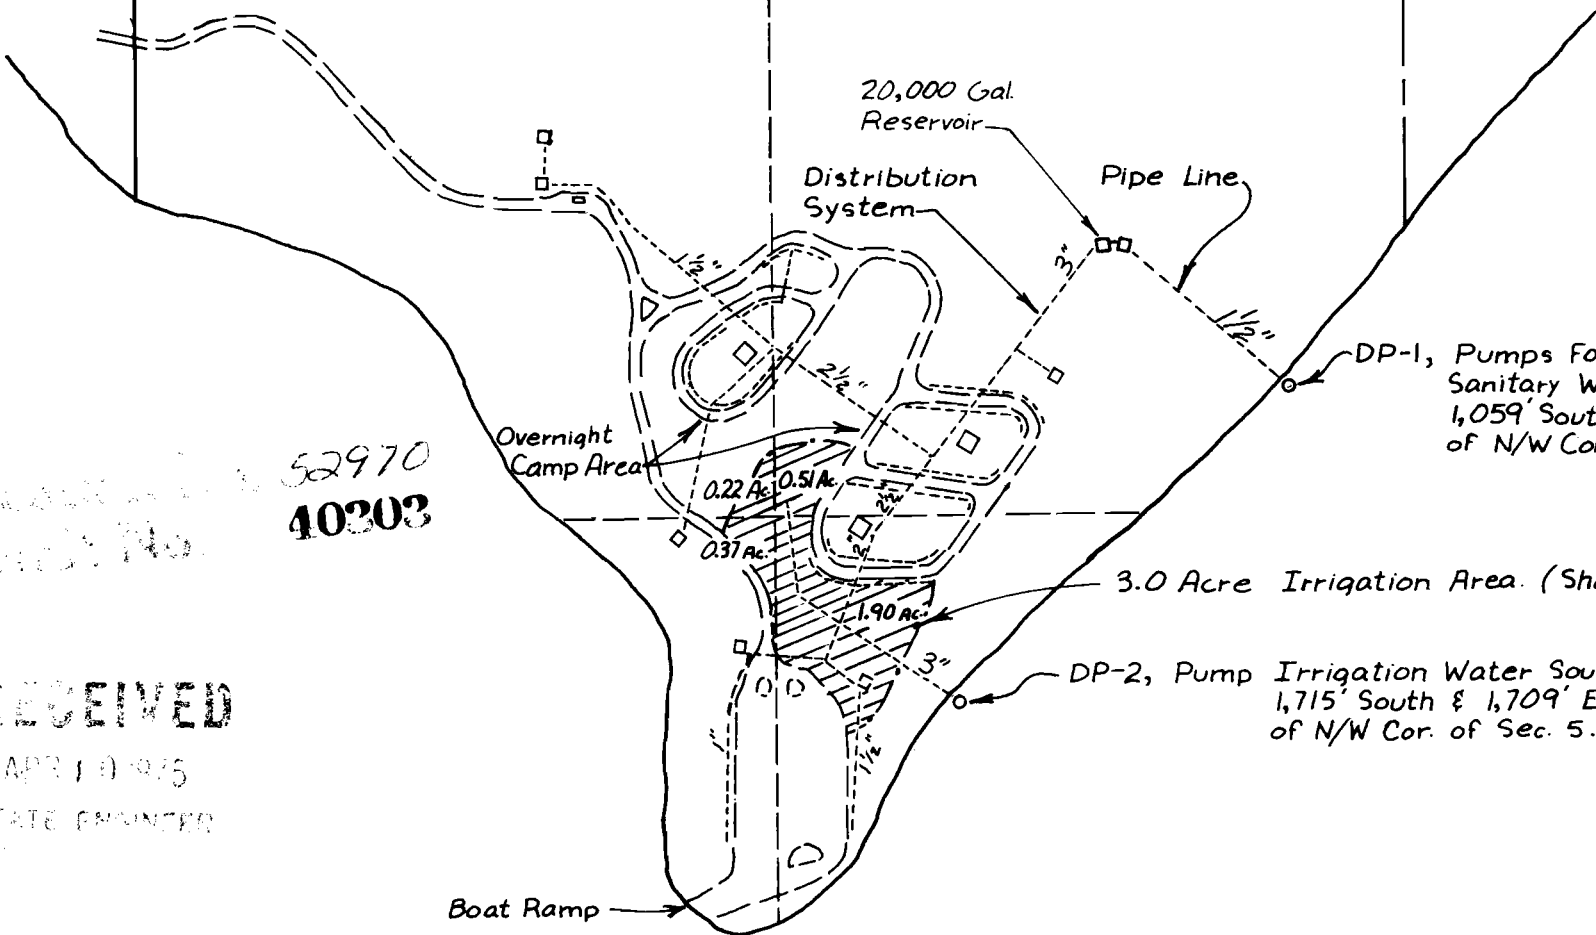

20,000 Gal. Reservoir

Distribution System

Pipe Line

DP-1, Pumps For Potable & Sanitary Water Source. 1,059' South & 2,404' East of N/W Cor. Sec. 5.

Overnight Camp Area

3.0 Acre Irrigation Area. (Shaded Area)

DP-2, Pump Irrigation Water Source. 1,715' South & 1,709' East of N/W Cor. of Sec. 5.

Boat Ramp

52970  
40303

Permit No.

RECEIVED  
APR 10 1975  
STATE ENGINEER

PRINEVILLE RESERVOIR,  
CROOKED RIVER

OREGON STATE HIGHWAY DIVISION  
PARKS & RECREATION BRANCH  
PRINEVILLE RESERVOIR STATE PARK  
WATER RIGHT APPLICATION - SEC. 5, T.17S., R17E., W.M.  
CROOK COUNTY MARCH 20, 1975