


RECEIVED

MAR 24 1976

WATER RESOURCES DEPT
SALEM, OREGON

CHATNIKA HTS. SUB-DIV.
SEC. 19 & 20 T. 7S. R. 31N.W.M.
POLK CO. ORE.

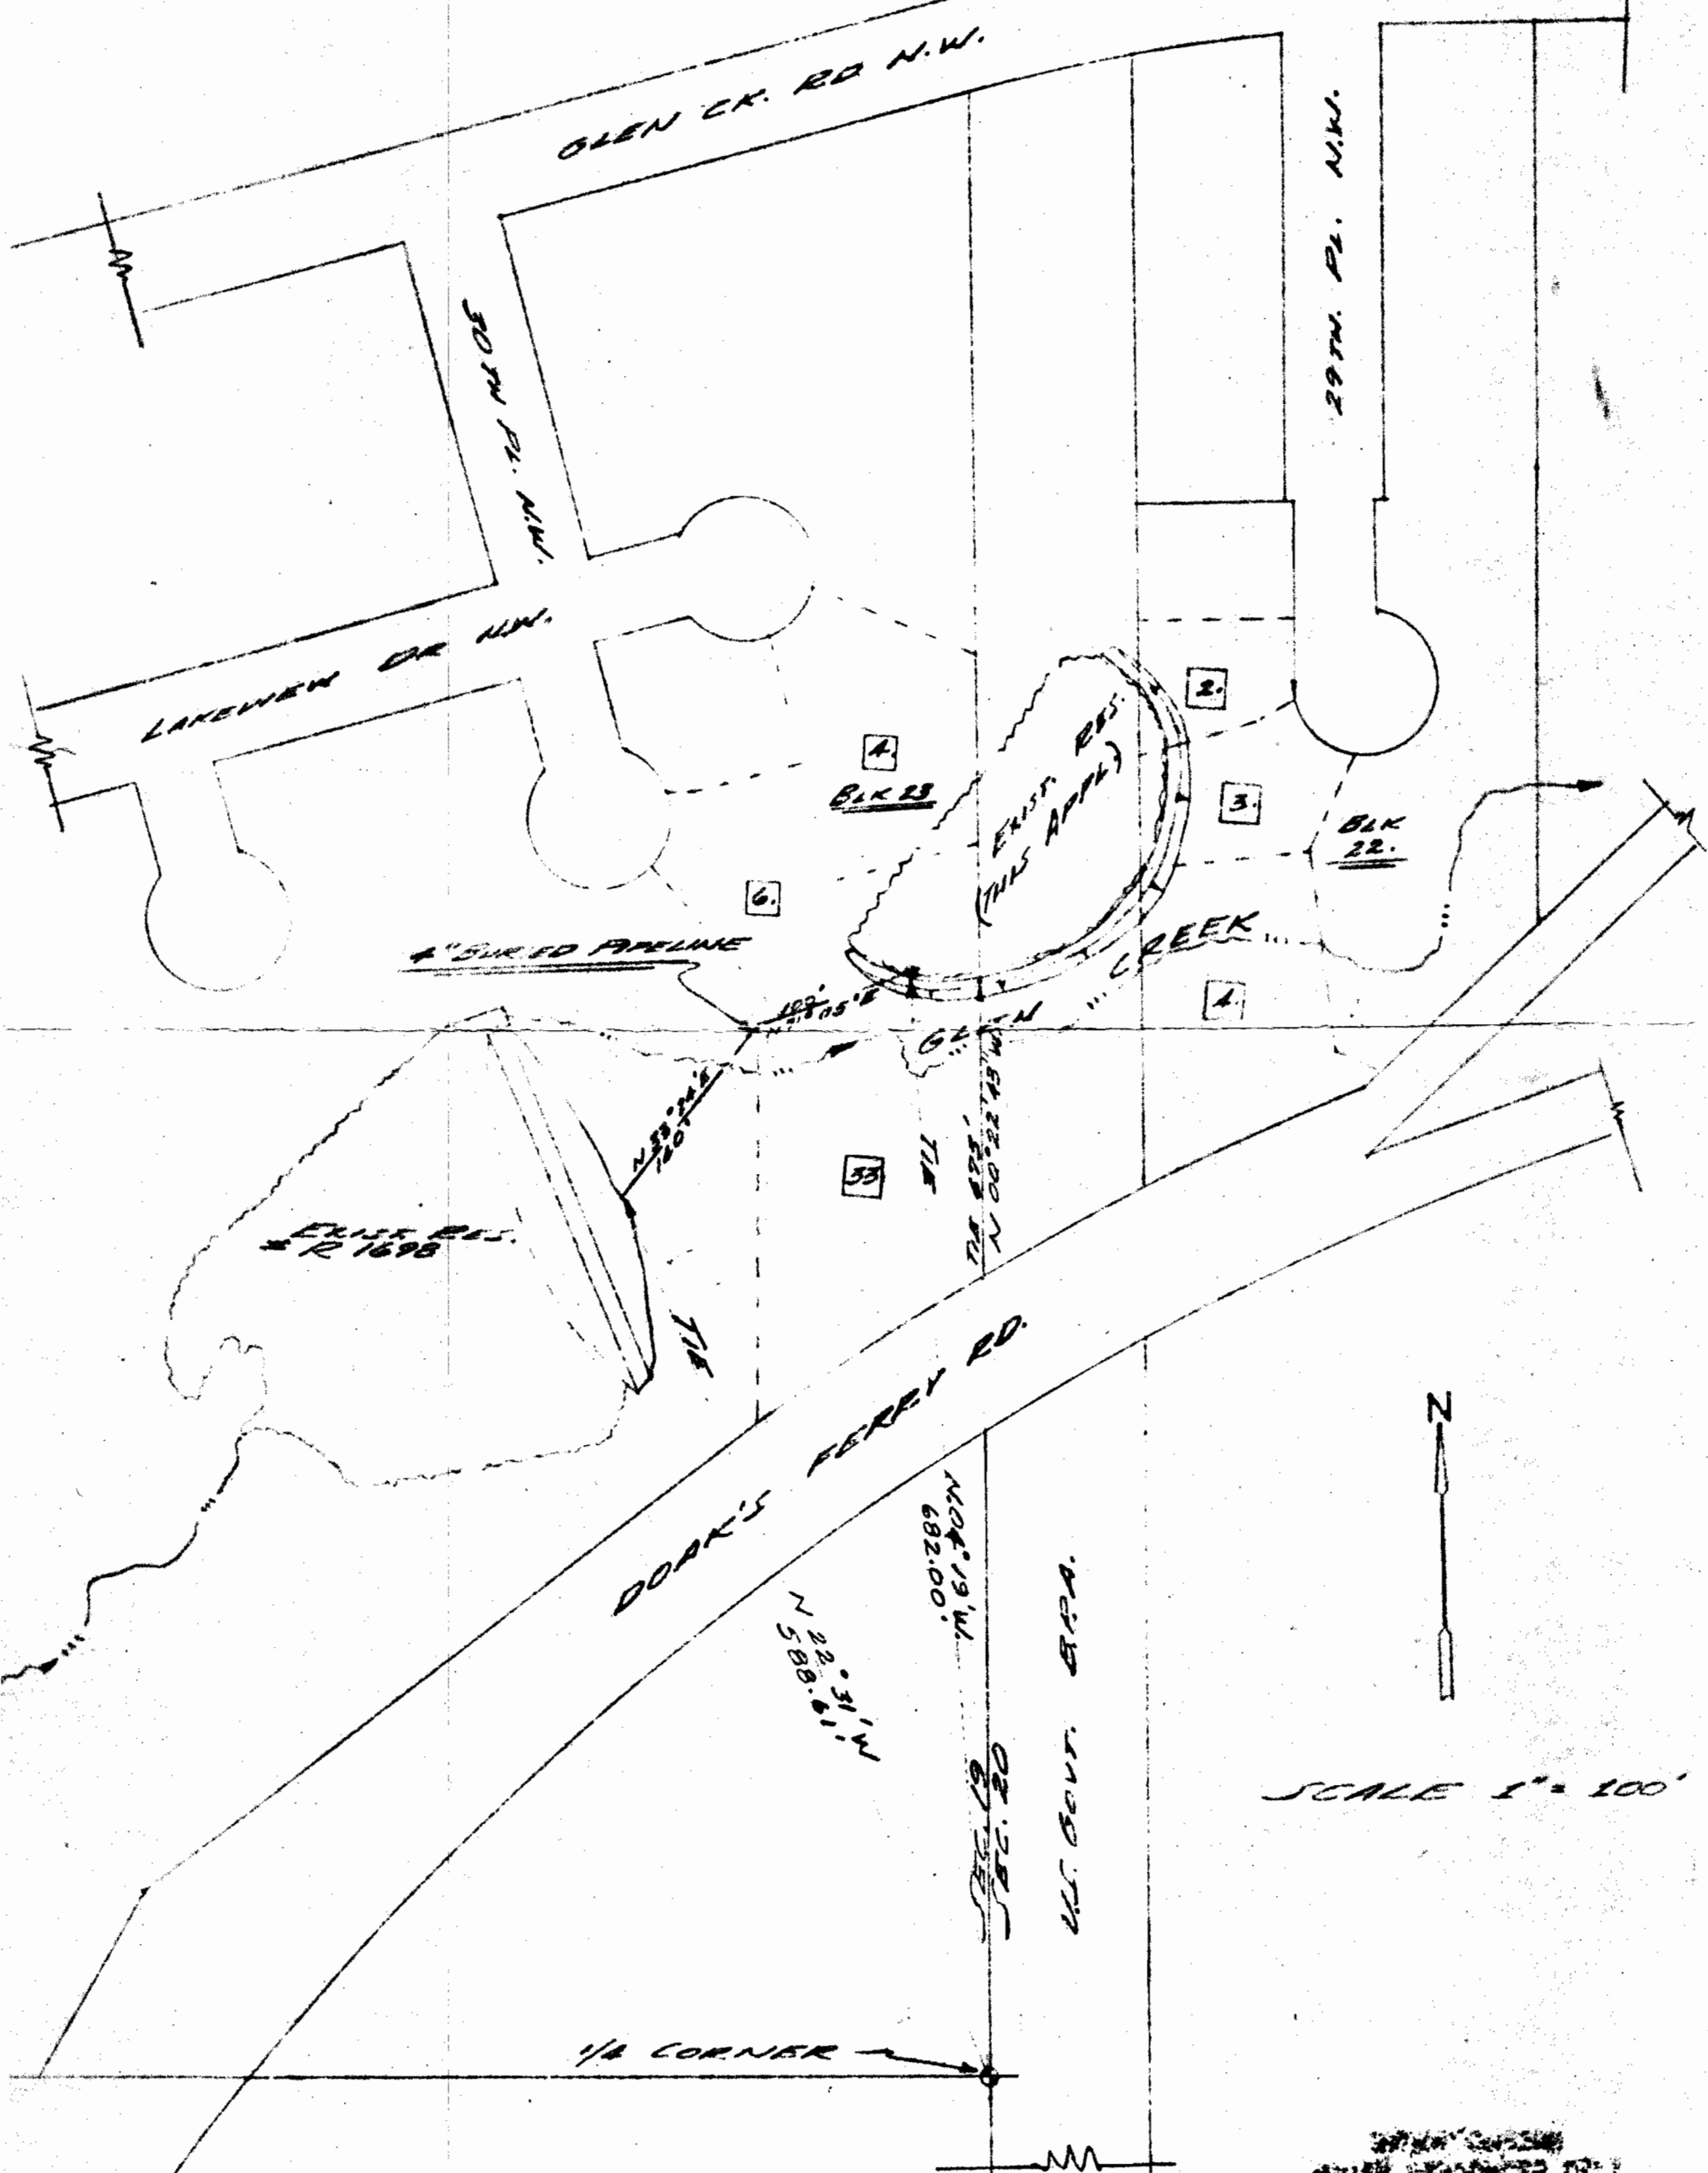

LARRY EPPING BLDG CO.
SALEM, OREGON.

Application No. 54060 & R 54059
Permit No. 40183 & R 6164

RECEIVED