


RECEIVED

APR 19 1976

WATER RESOURCES DEPT.  
SALEM, OREGON


DWG.  
NO.

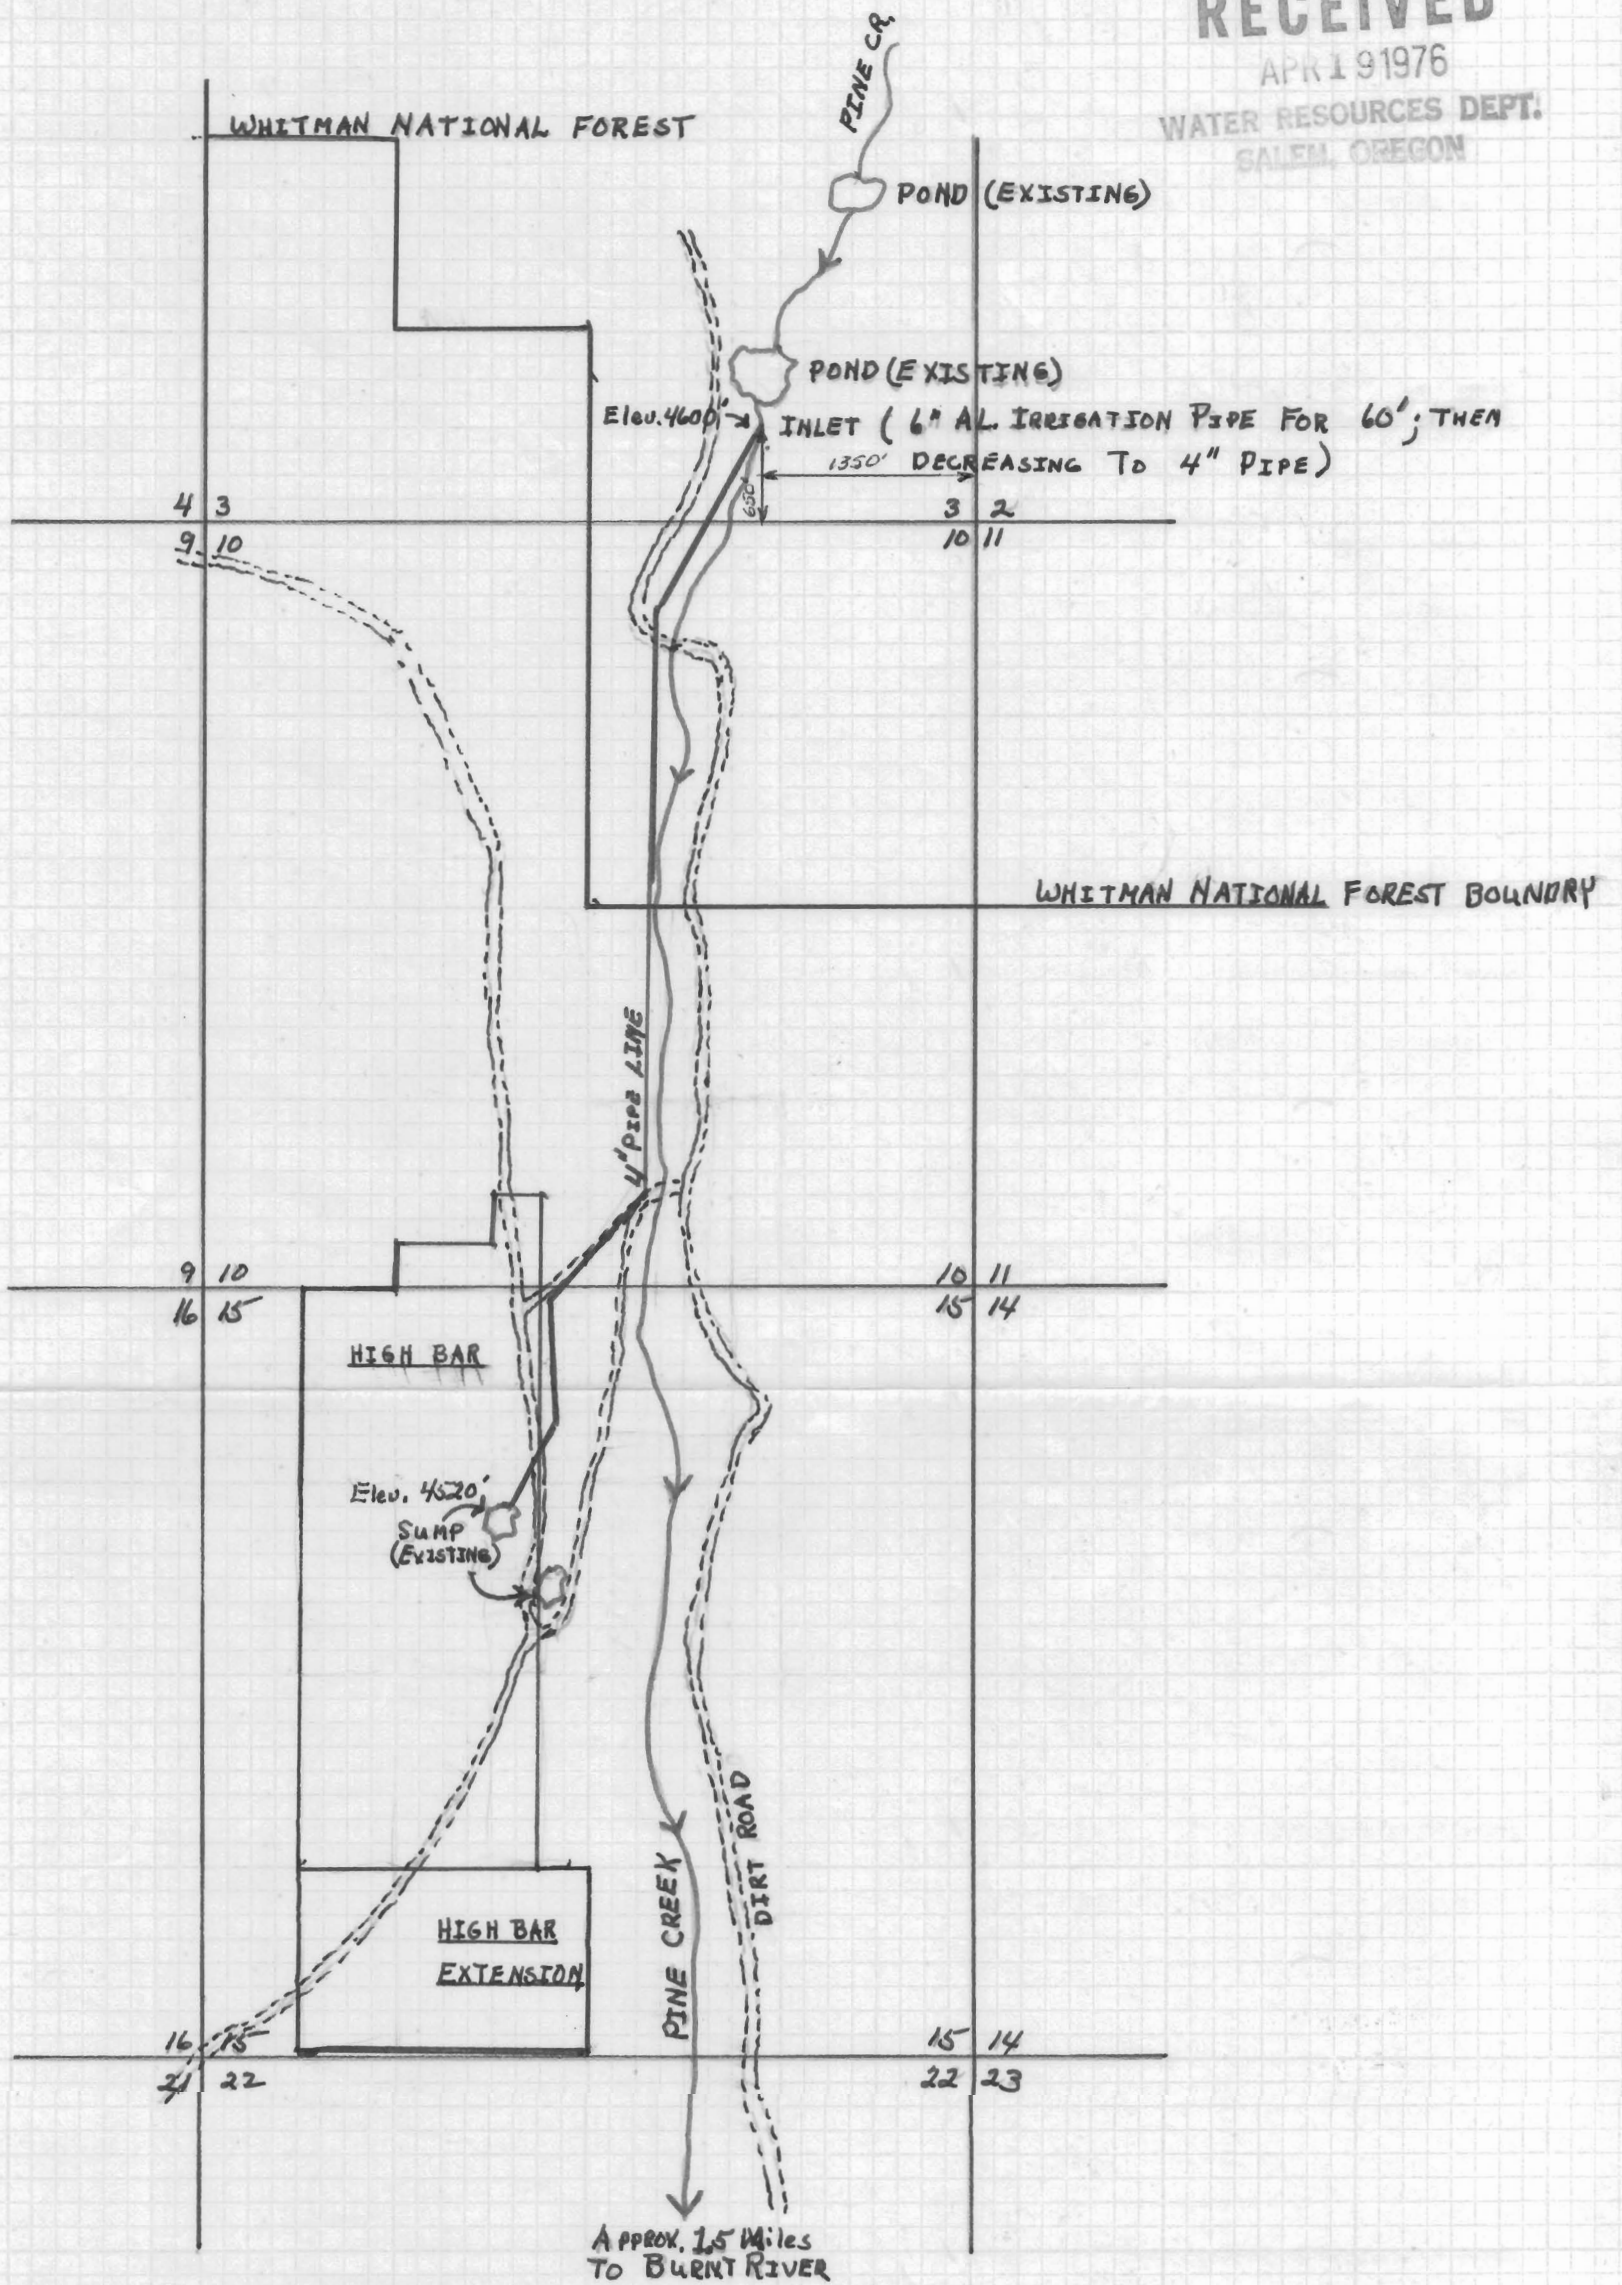

Application No. 54160  
 Permit No. 40545

TOWNSHIP 12S. RANGE 39E  
 BAKER COUNTY, OREGON

SCALE: 1" = 1/4 MILE

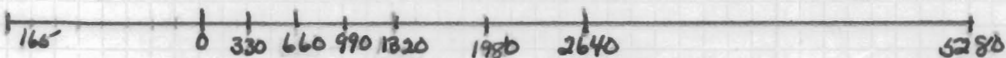

By: J.H. Cogswell

- Legend**
- Dirt Road
  - ~~~~~ Creek
  - Pipeline
  - Legal Boundary

DATE		LOCKHEED ELECTRONICS COMPANY	TITLE
		PLAINFIELD, N. J.	
SHEET	OF	DWG. NO.	