

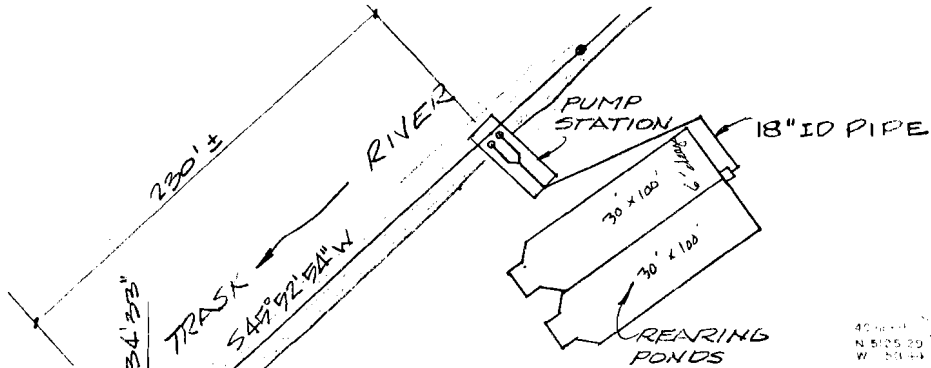


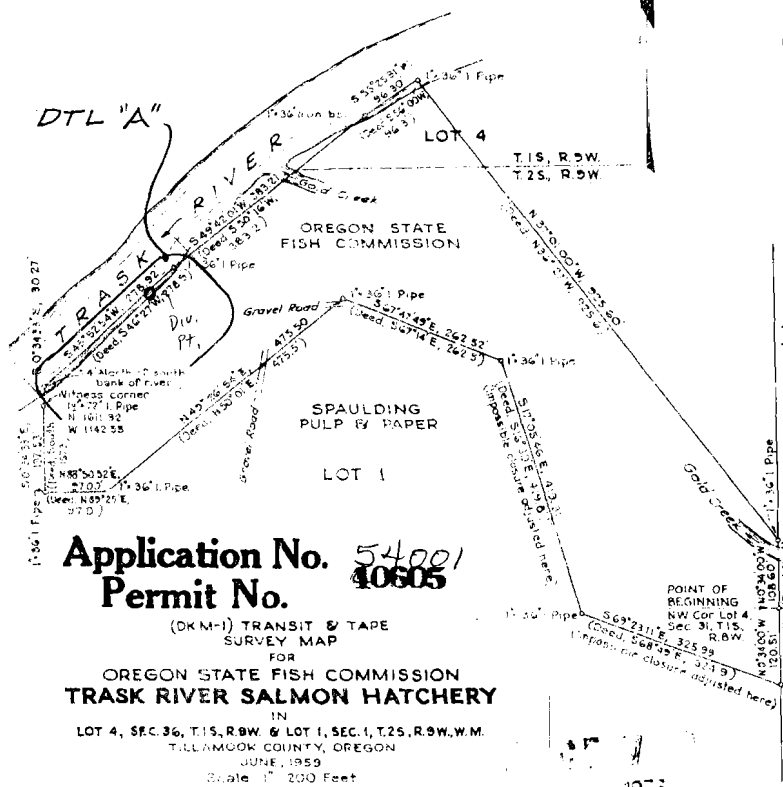

DETAIL "A"
1" = 60'


SURVEYORS CERTIFICATE
I, John C. Gifford, hereby certify that this map was made from notes of an actual survey made by me in June, 1959 and that I fully represent the property here shown.

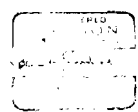

Application No. 54001
Permit No. 40605

(DKM-1) TRANSIT & TAPE
SURVEY MAP
FOR
OREGON STATE FISH COMMISSION
TRASK RIVER SALMON HATCHERY
IN
LOT 4, SEC. 36, T.1S, R.9W. & LOT 1, SEC. 1, T.2S, R.9W, W.M.
TILLAMOOK COUNTY, OREGON
JUNE, 1959
Scale 1" = 200 Feet

NOTE: Meridians true from solar observation.
Deed bearings adjusted to true bearings.
(Deed North = N 0°34'00" W etc.)

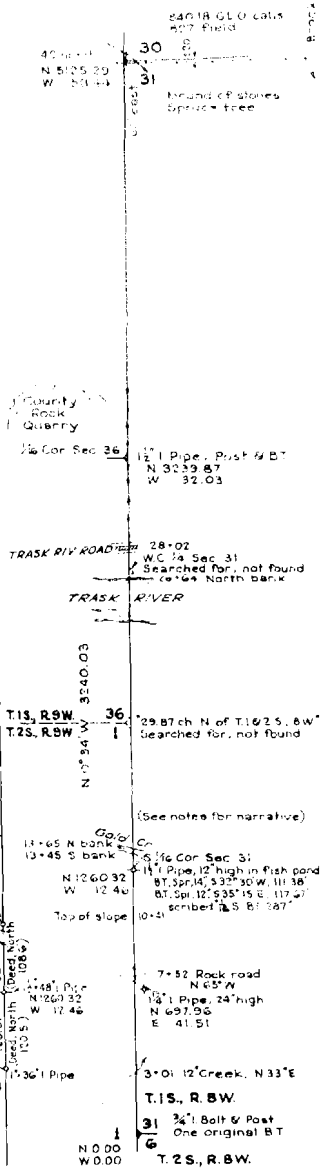

VICINITY MAP
Scale 1" = 600 Feet

ATTACHMENT TO
WATER RIGHT APPLICATION
DATED