


RECEIVED

MAY - 31 1977

JUN 2 1977

WATER RESOURCES DEPT. WATER RESOURCES DEPT.
SALEM, OREGON SALEM, OREGON

Application No. 55137
Permit No. 41599

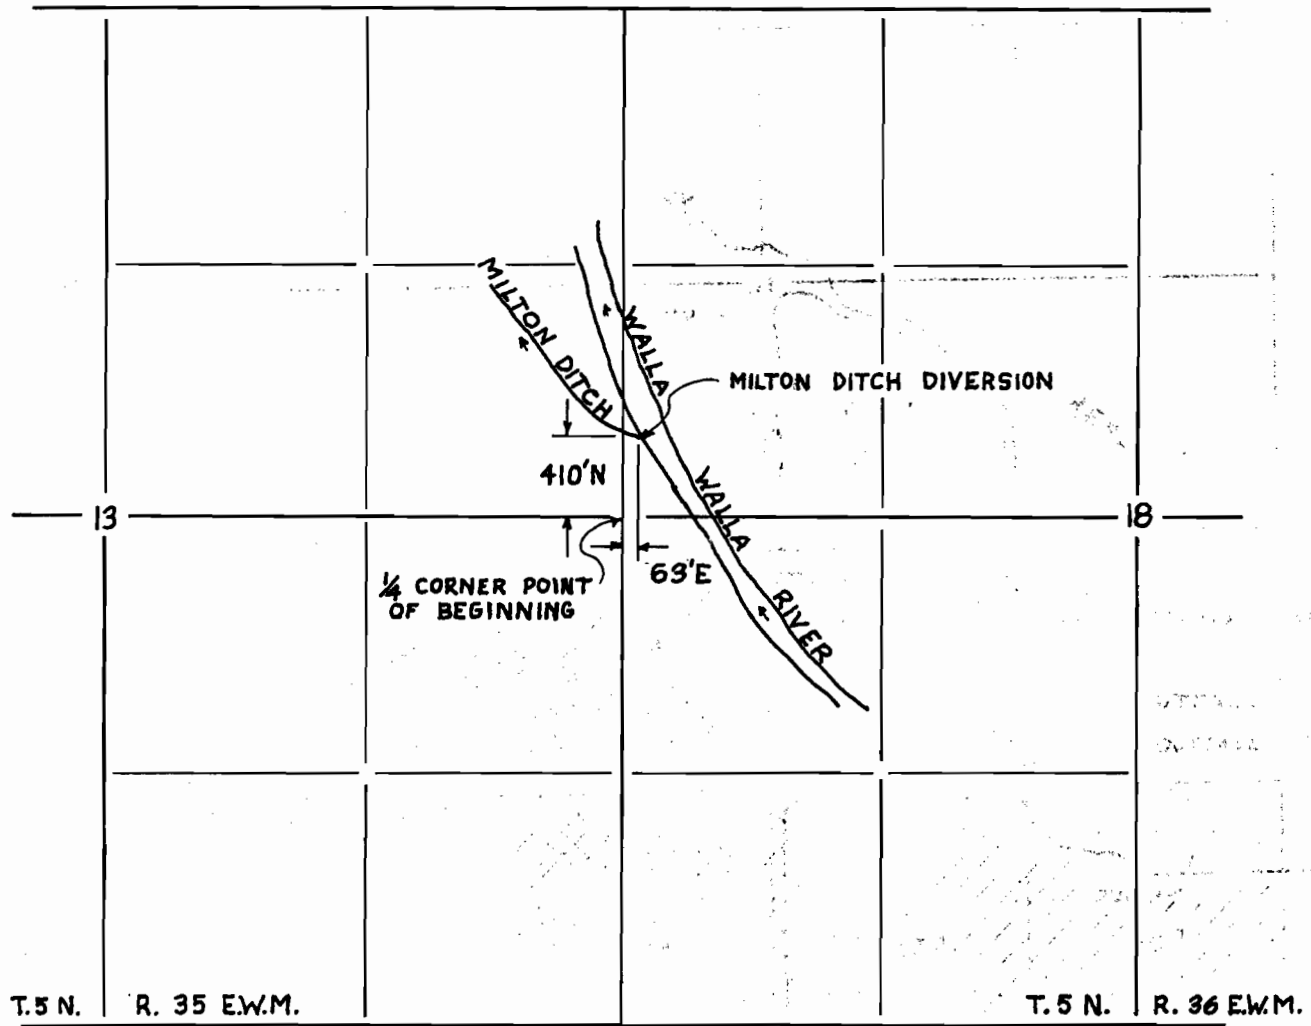


DIVERSION FROM W.W.R.
TO MILTON DITCH



KEY - WALLACE
IRRIGATION APPLICATION
DATE 1-17-77 SCALE 5" = 1 MILE


5 N 35 E

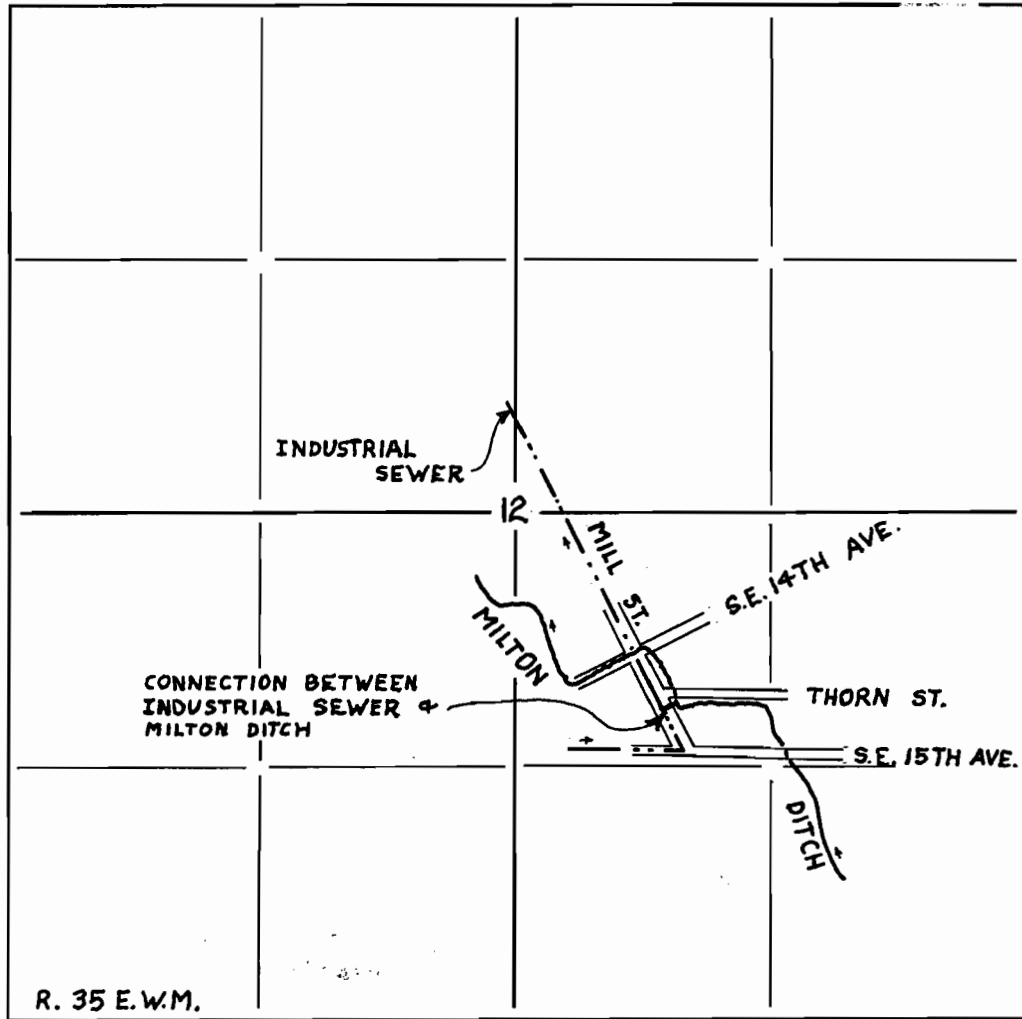Sec 7



DIVERSION FROM MILTON DITCH TO INDUSTRIAL SEWER

-  - PRIMARY IRR.
-  - SECONDARY IRR.

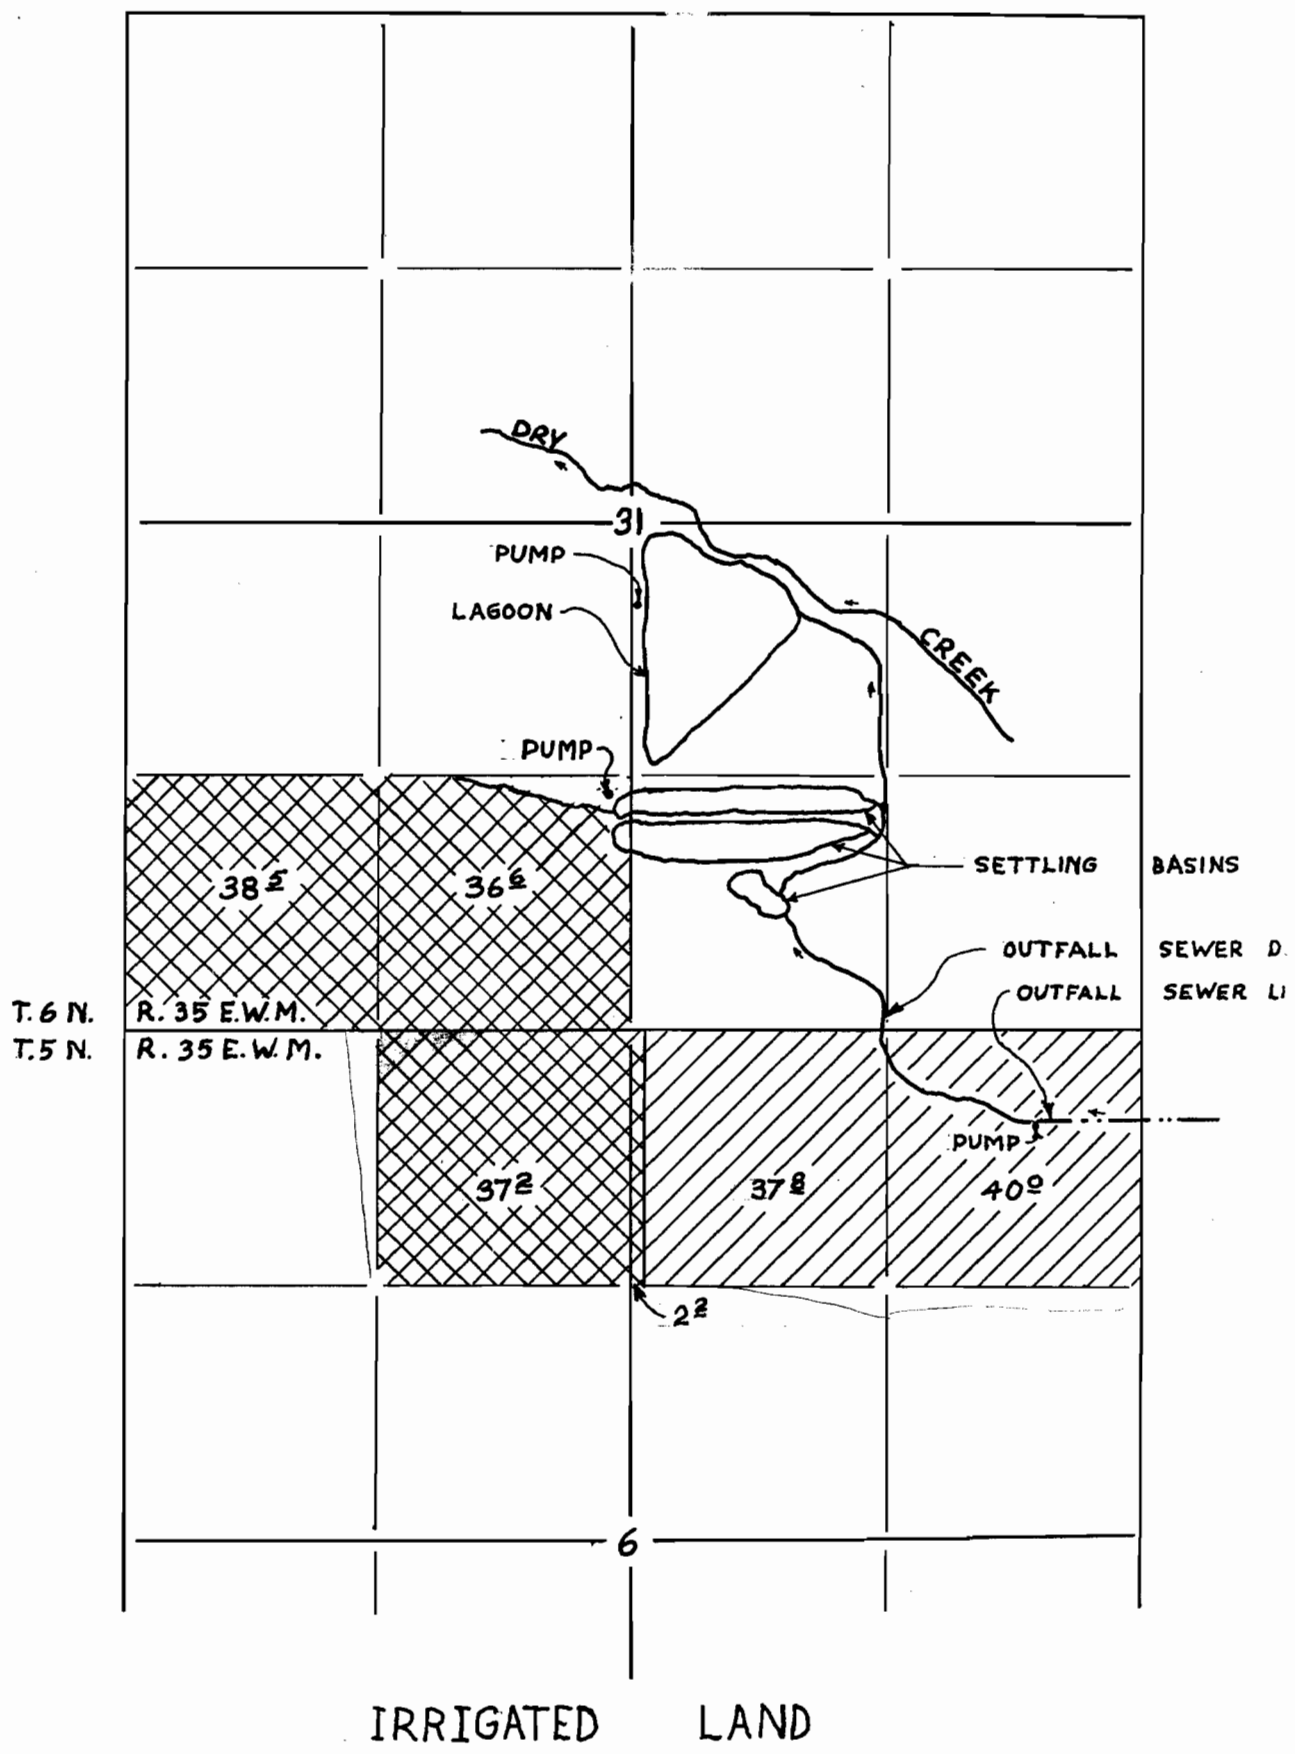

IRRIGATED LAND