



Township 38, south Range 3 west of Willamette
Mason

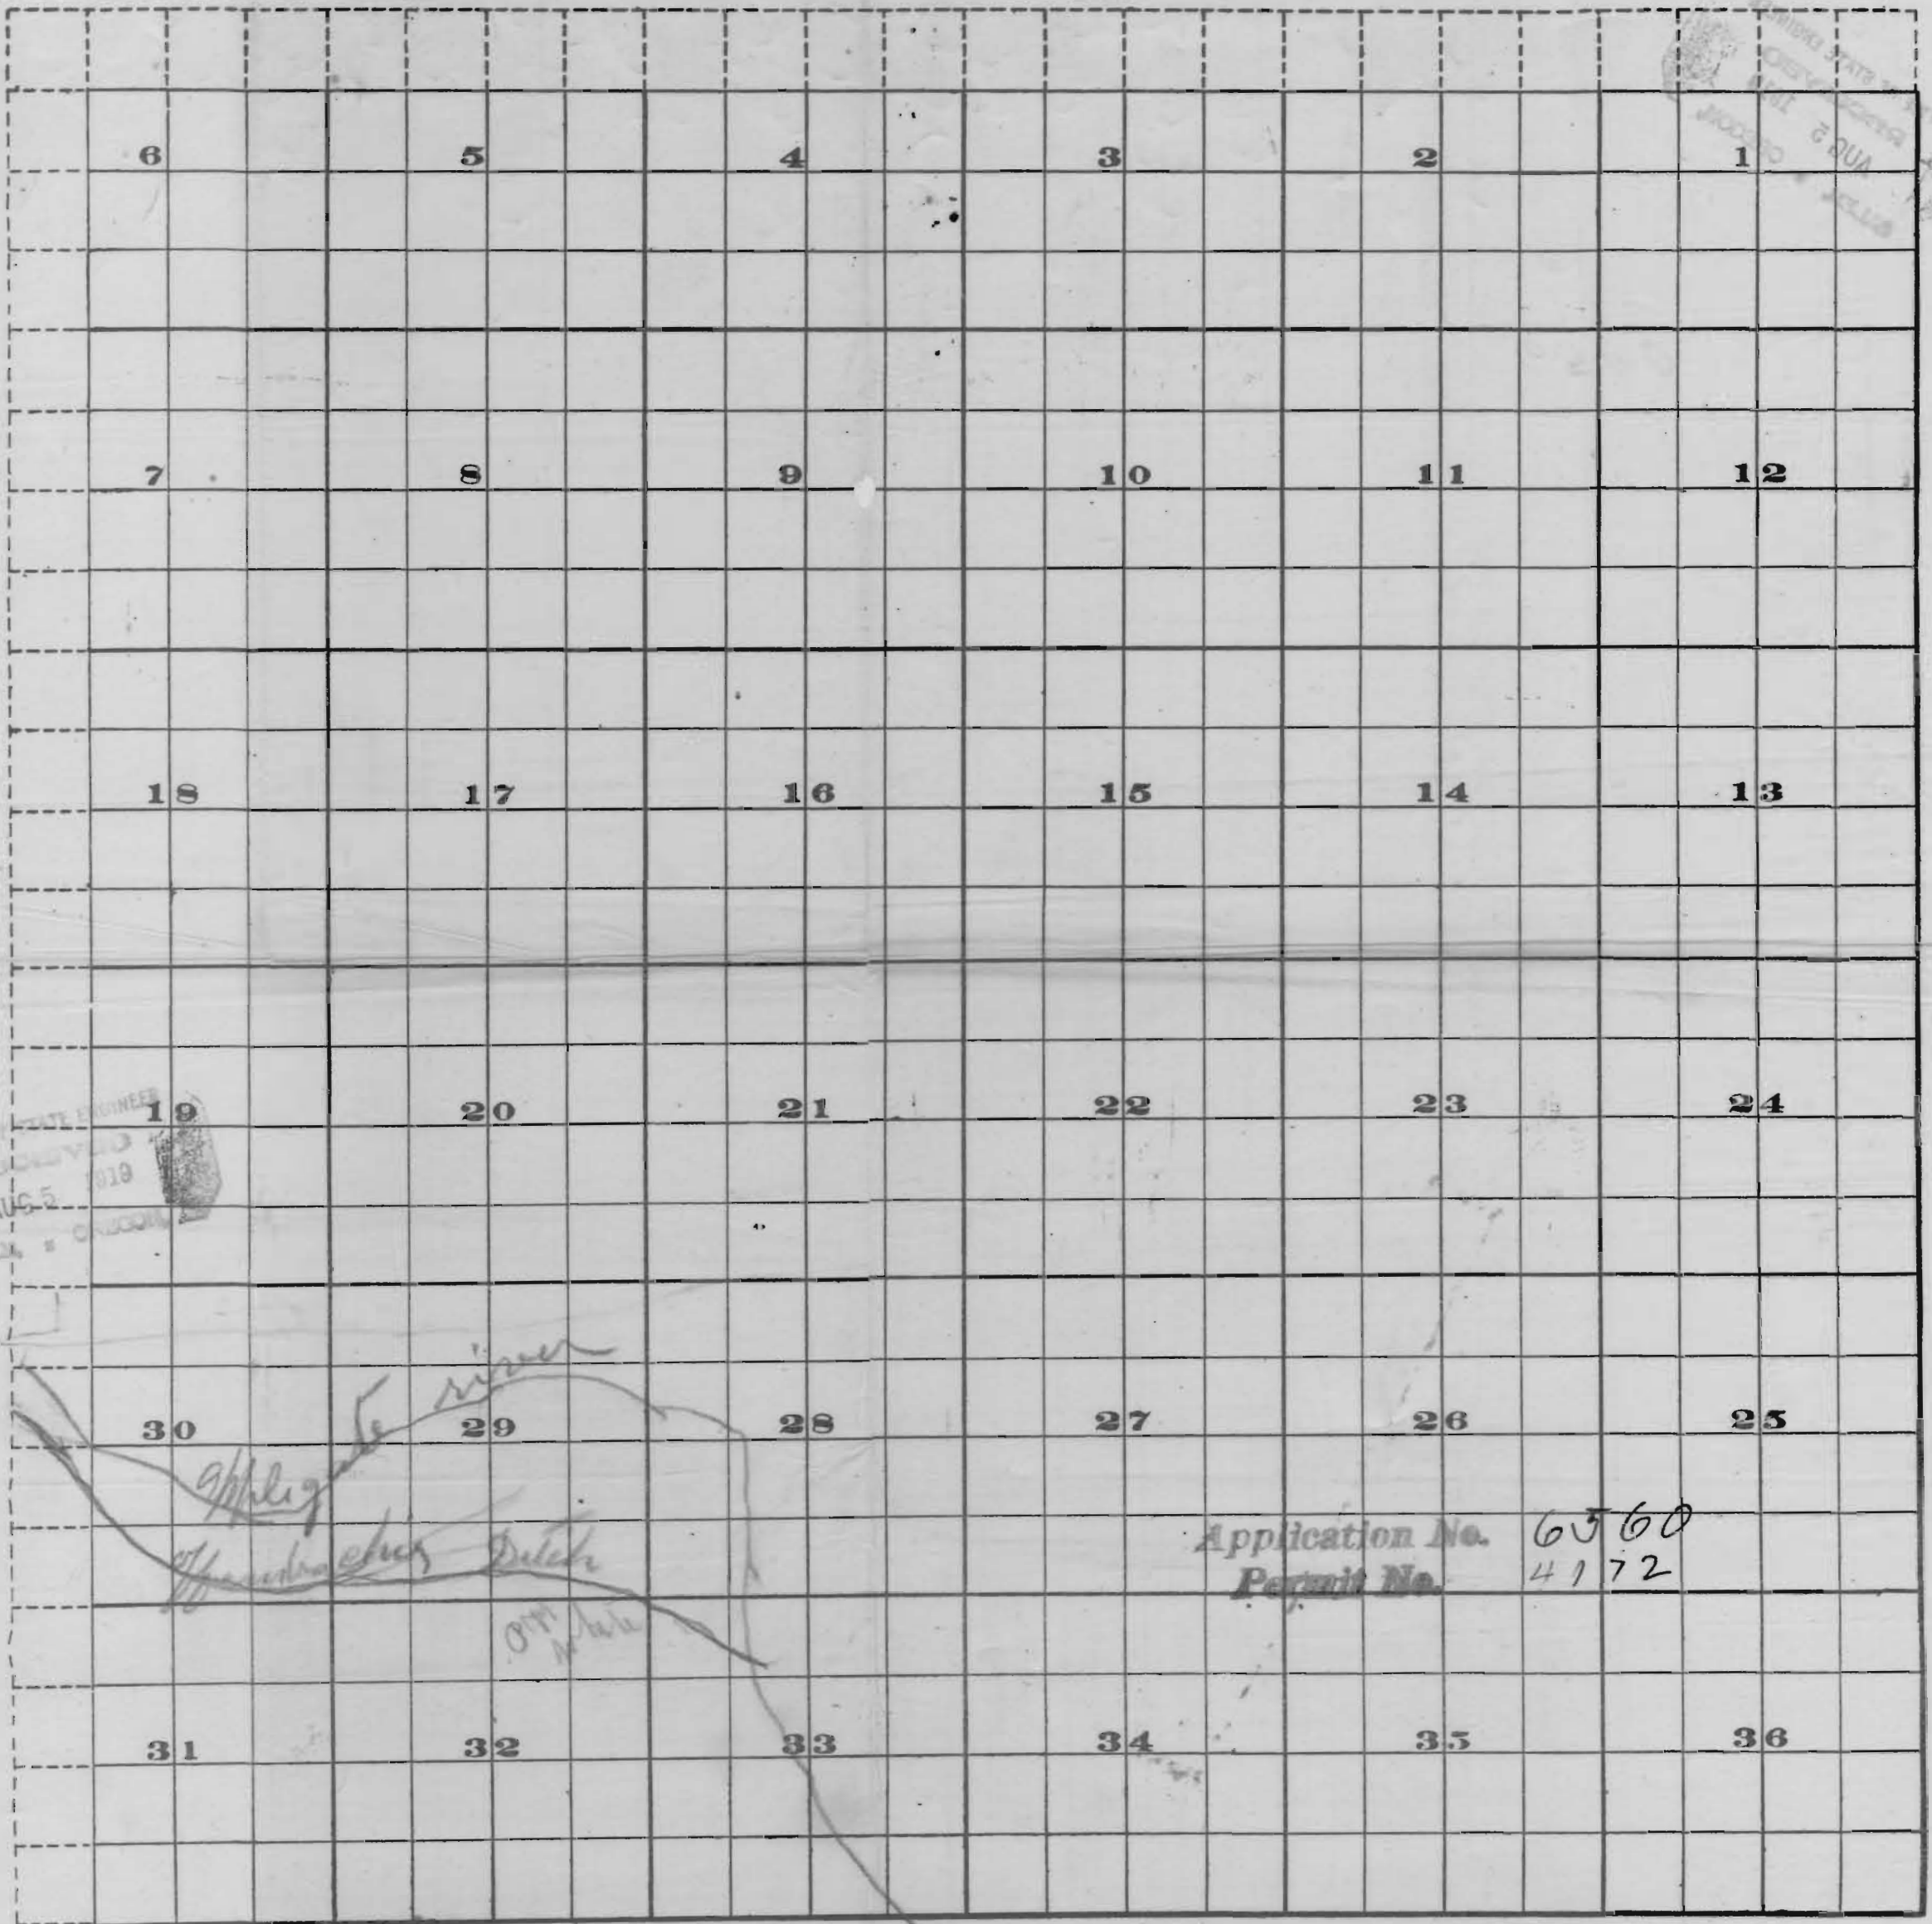

RECEIVED
AUG 2 1919
STATE ENGINEER
MALEM, OREGON

STATE ENGINEER
RECEIVED
AUG 5 1919
MALEM, OREGON

Application No. 6560
Permit No. 4172

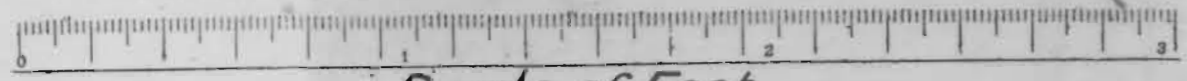

Scale of Feet.

FROM OFFICE OF THE STATE ENGINEER, MALEM, OREGON


P2P0

P2P0

P2P0


Township 38 S,

Range 4 W.

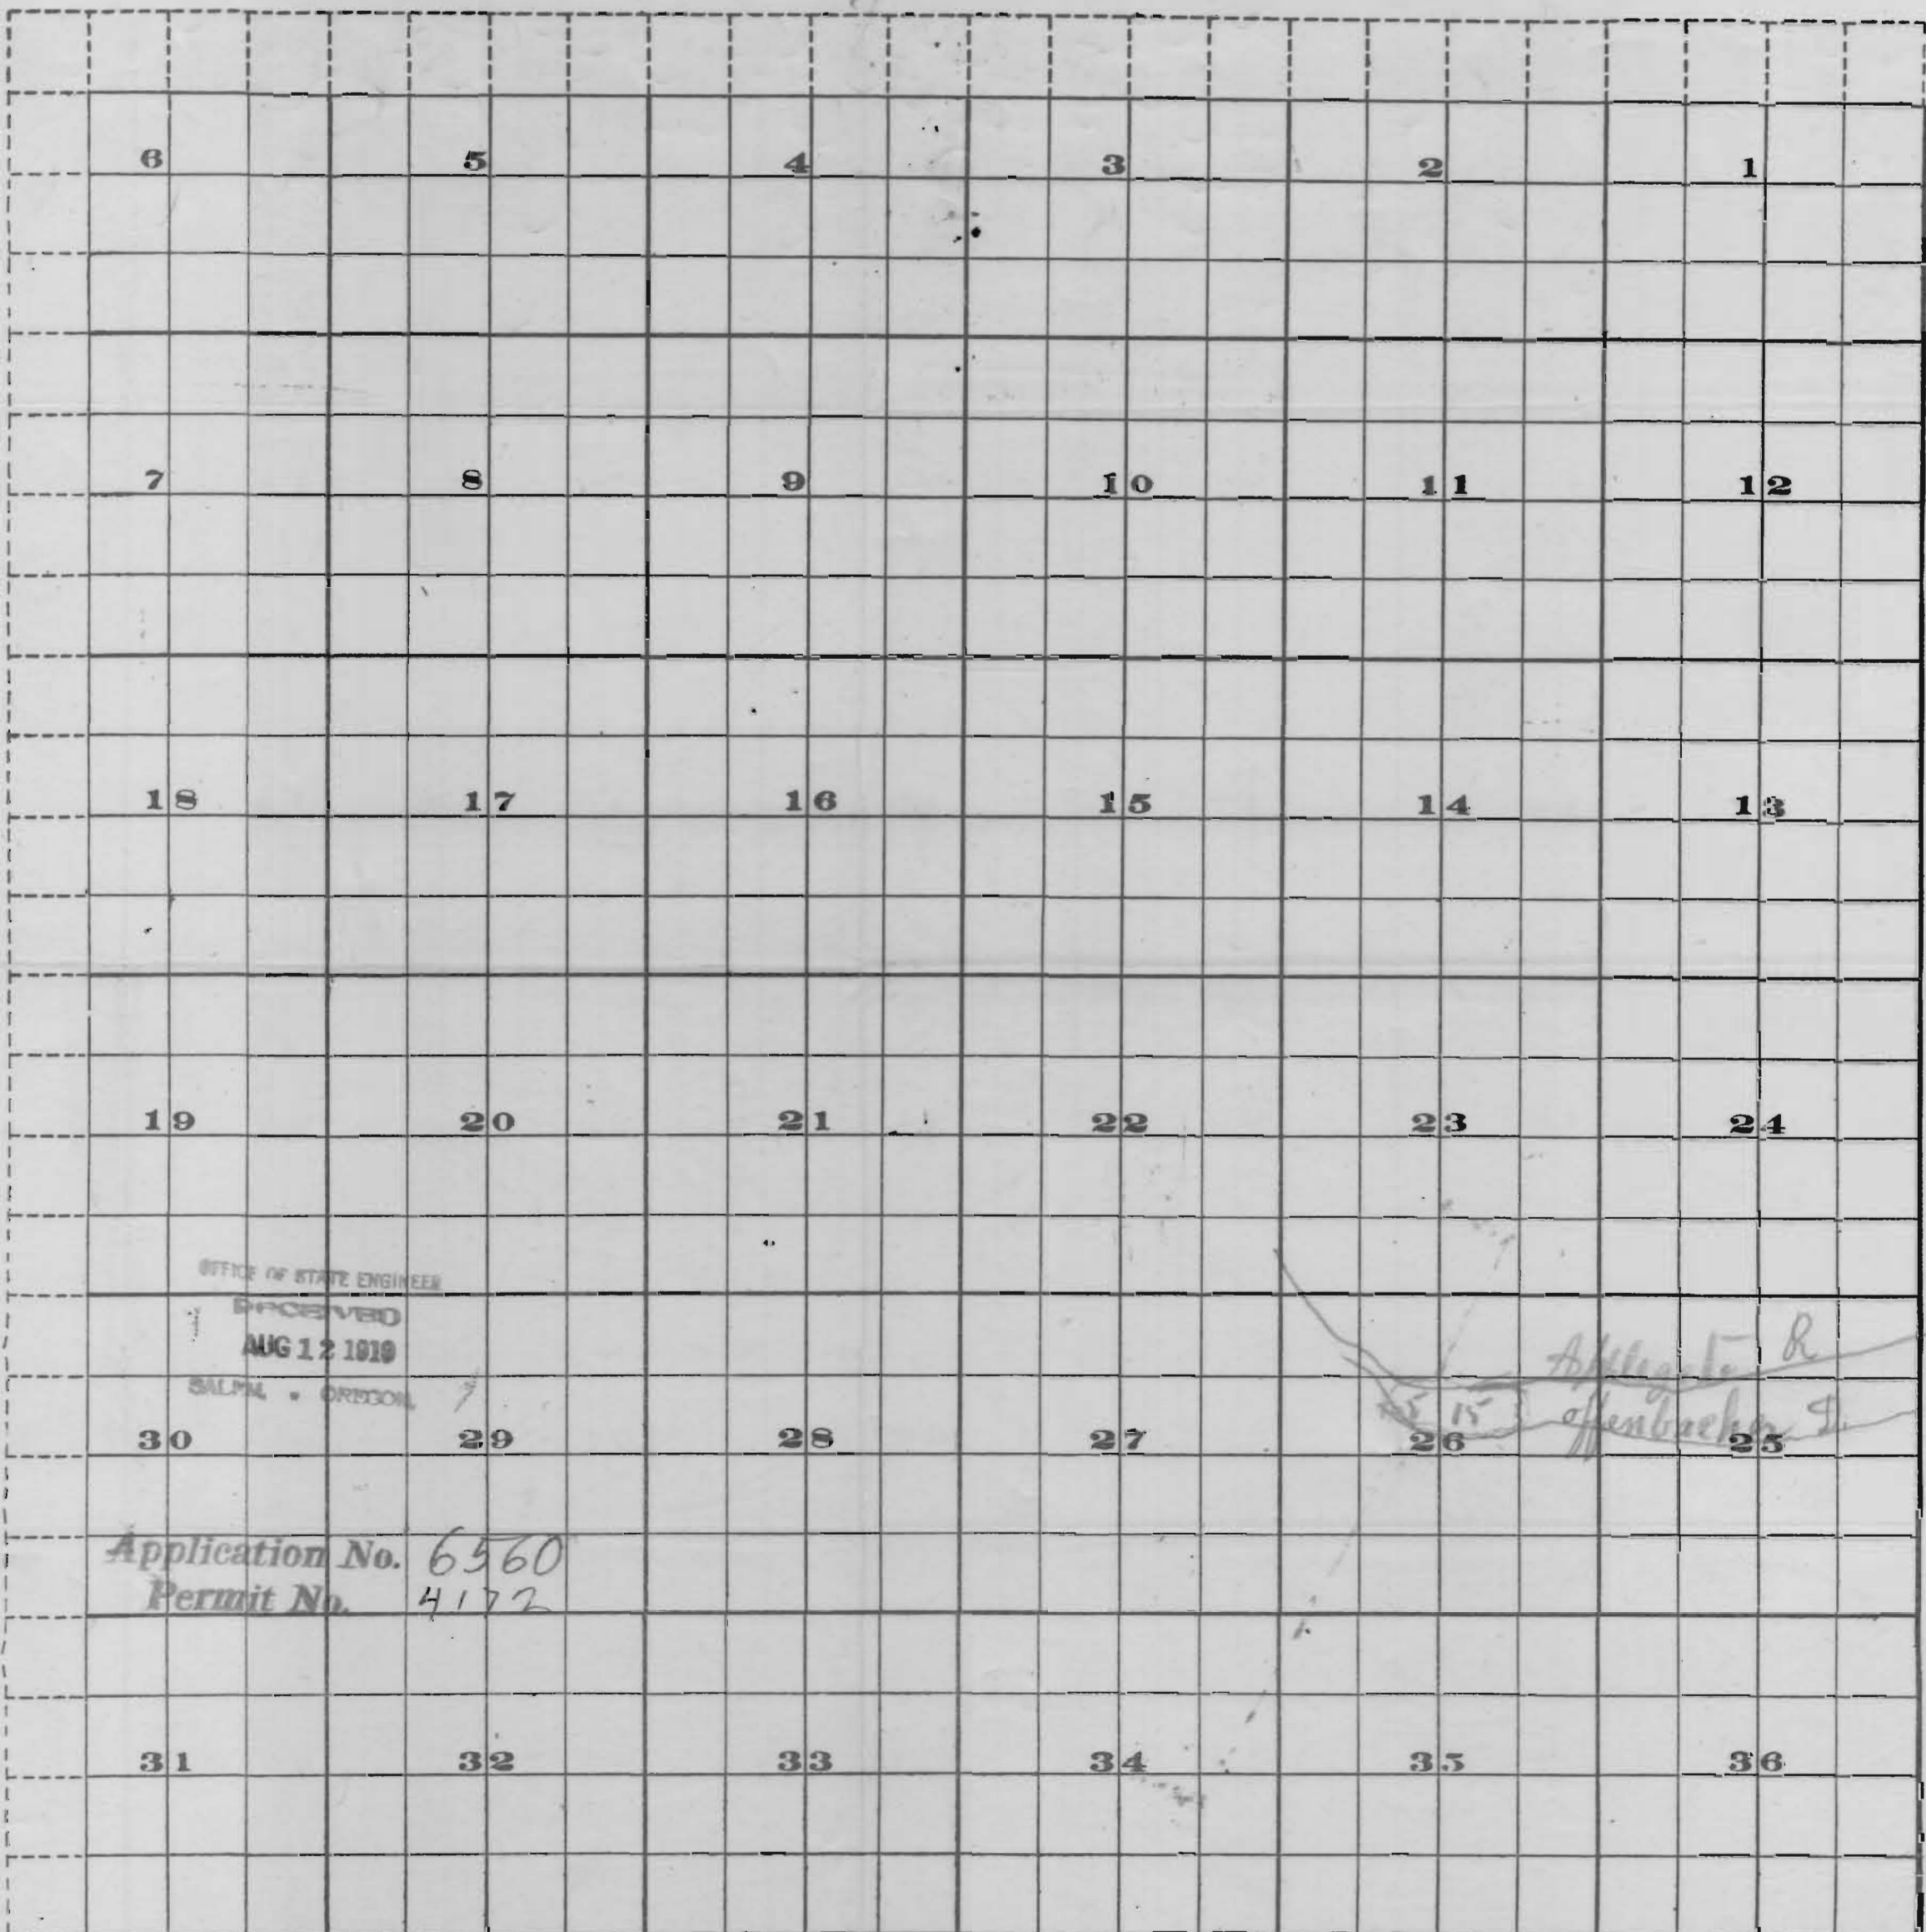

OFFICE OF STATE ENGINEER
RECEIVED
AUG 12 1910
SALMON, OREGON

Application No. 6560
Permit No. 4172

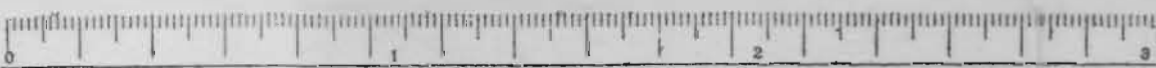

Scale of Feet.