
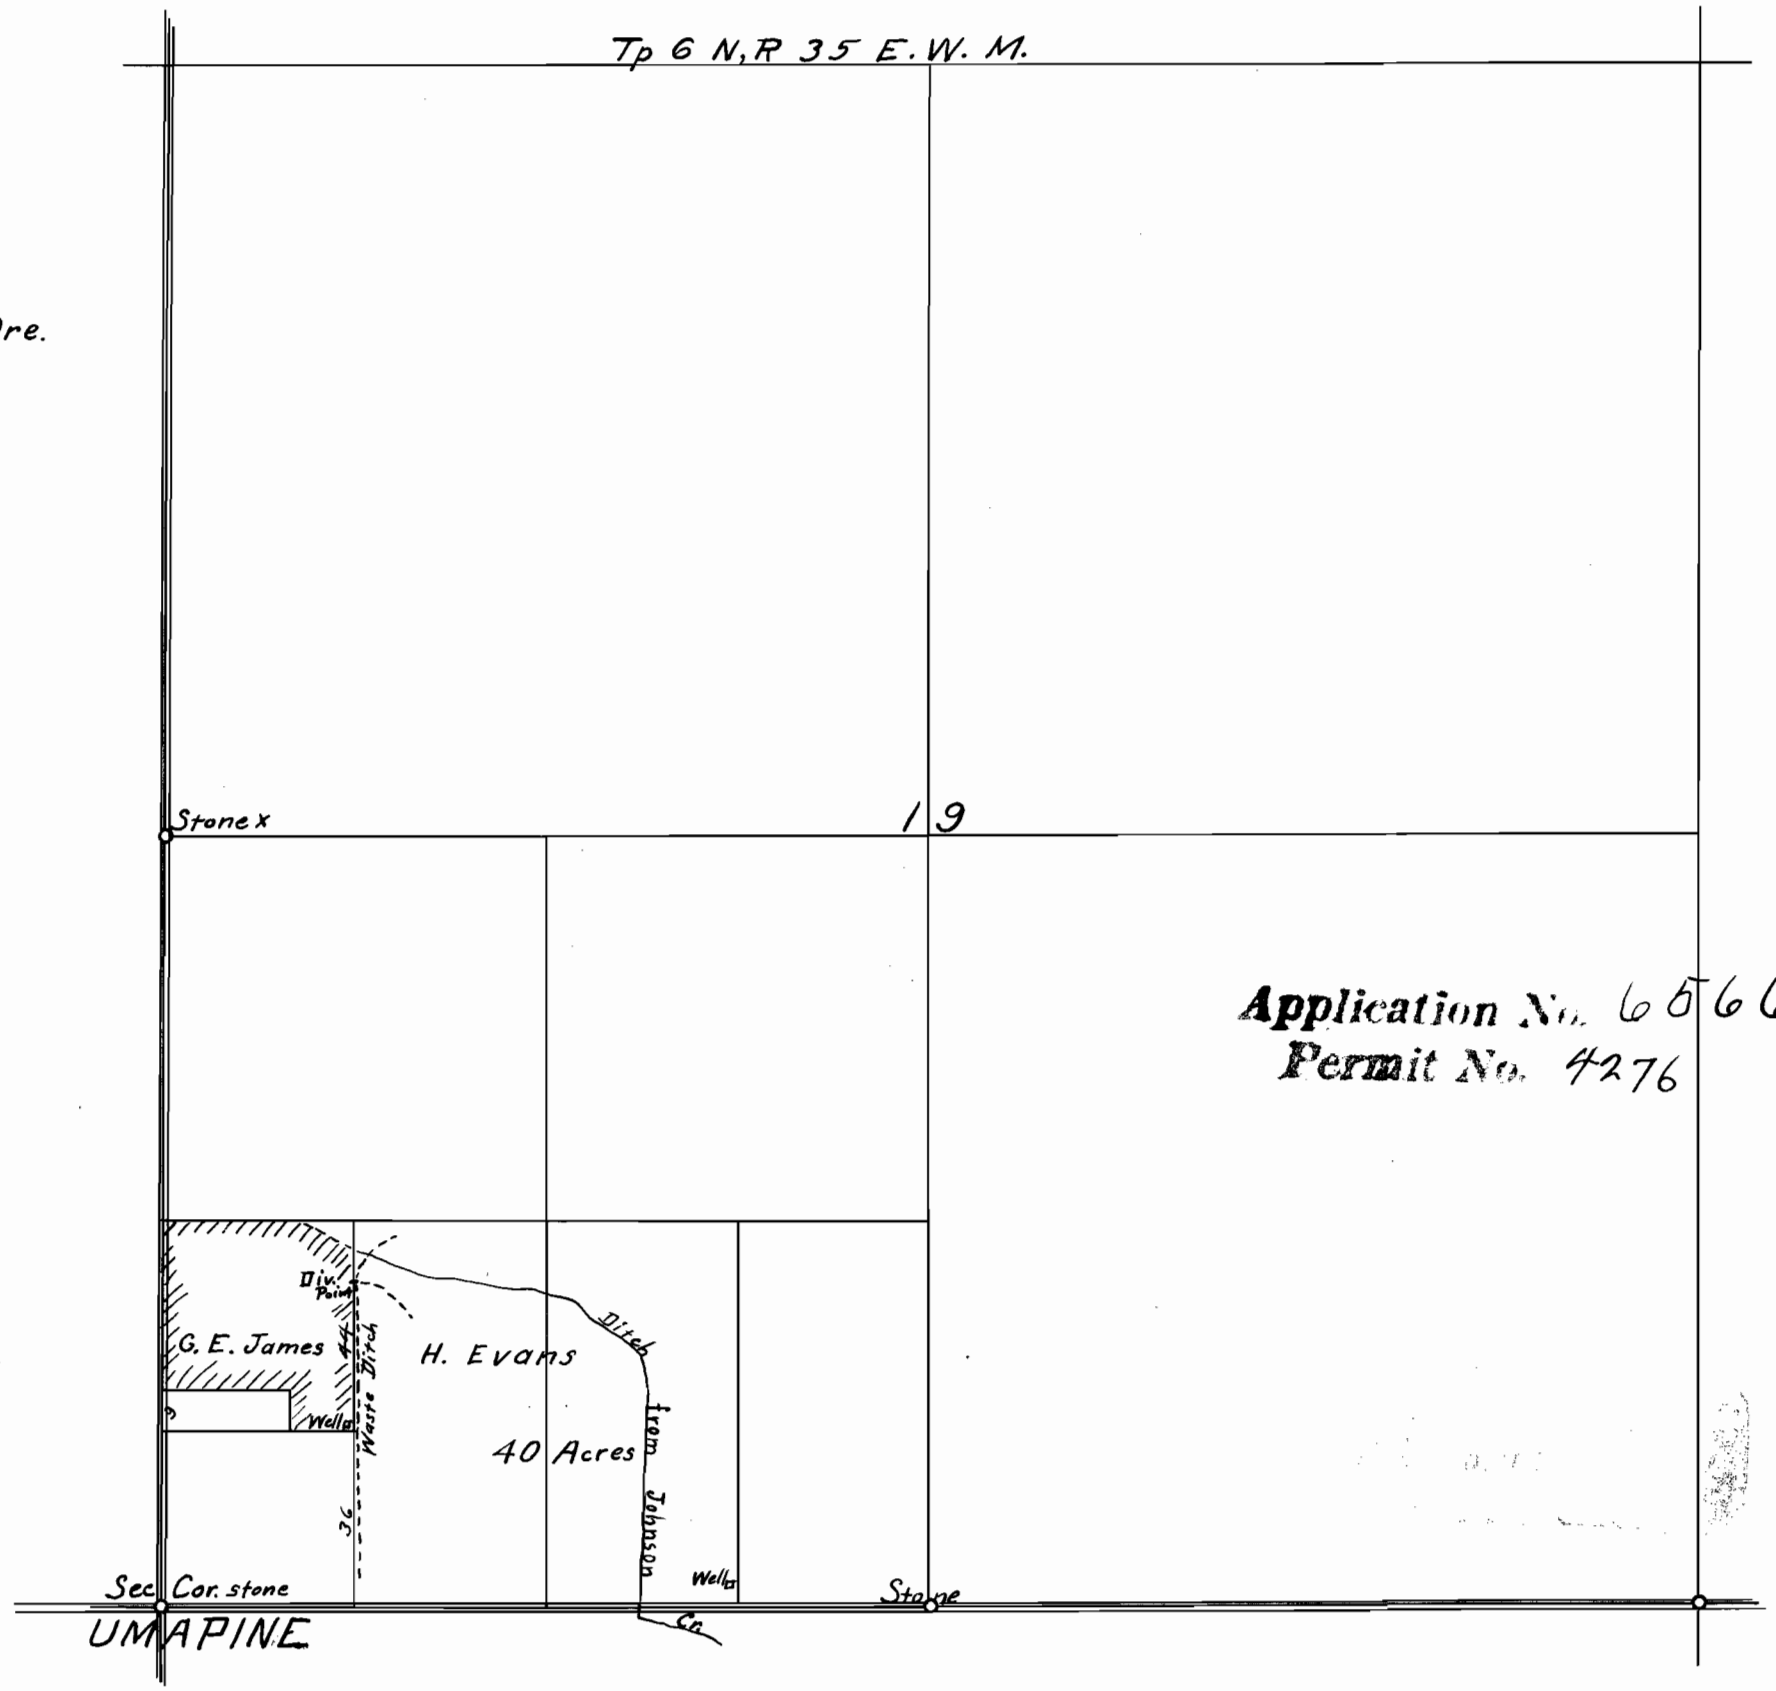


6566

PLAT
 FOR
 Water Appl. No. 6566.
 In the name of
 Geo. E. James ~ Umapine, Ore.
 Scale 1"=660' June, 1919.
 L. A. R.

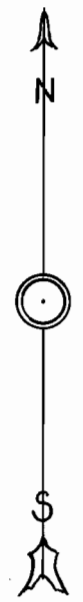

Application No. 6566
 Permit No. 4276