

RECEIVED
APR 18 1978
WATER RESOURCES DEPT.
SALEM, OREGON


PROPERTY BELONGING TO
KEITH B. GARNETT
T. 25 S., R. 12 W. W.M.

RECEIVED
JUN 8 1978
WATER RESOURCES DEPT.
SALEM, OREGON

RECEIVED
APR 18 1978
WATER RESOURCES DEPT.
SALEM, OREGON

SCALE : 1 INCH = 100 FEET

26 25
35 36

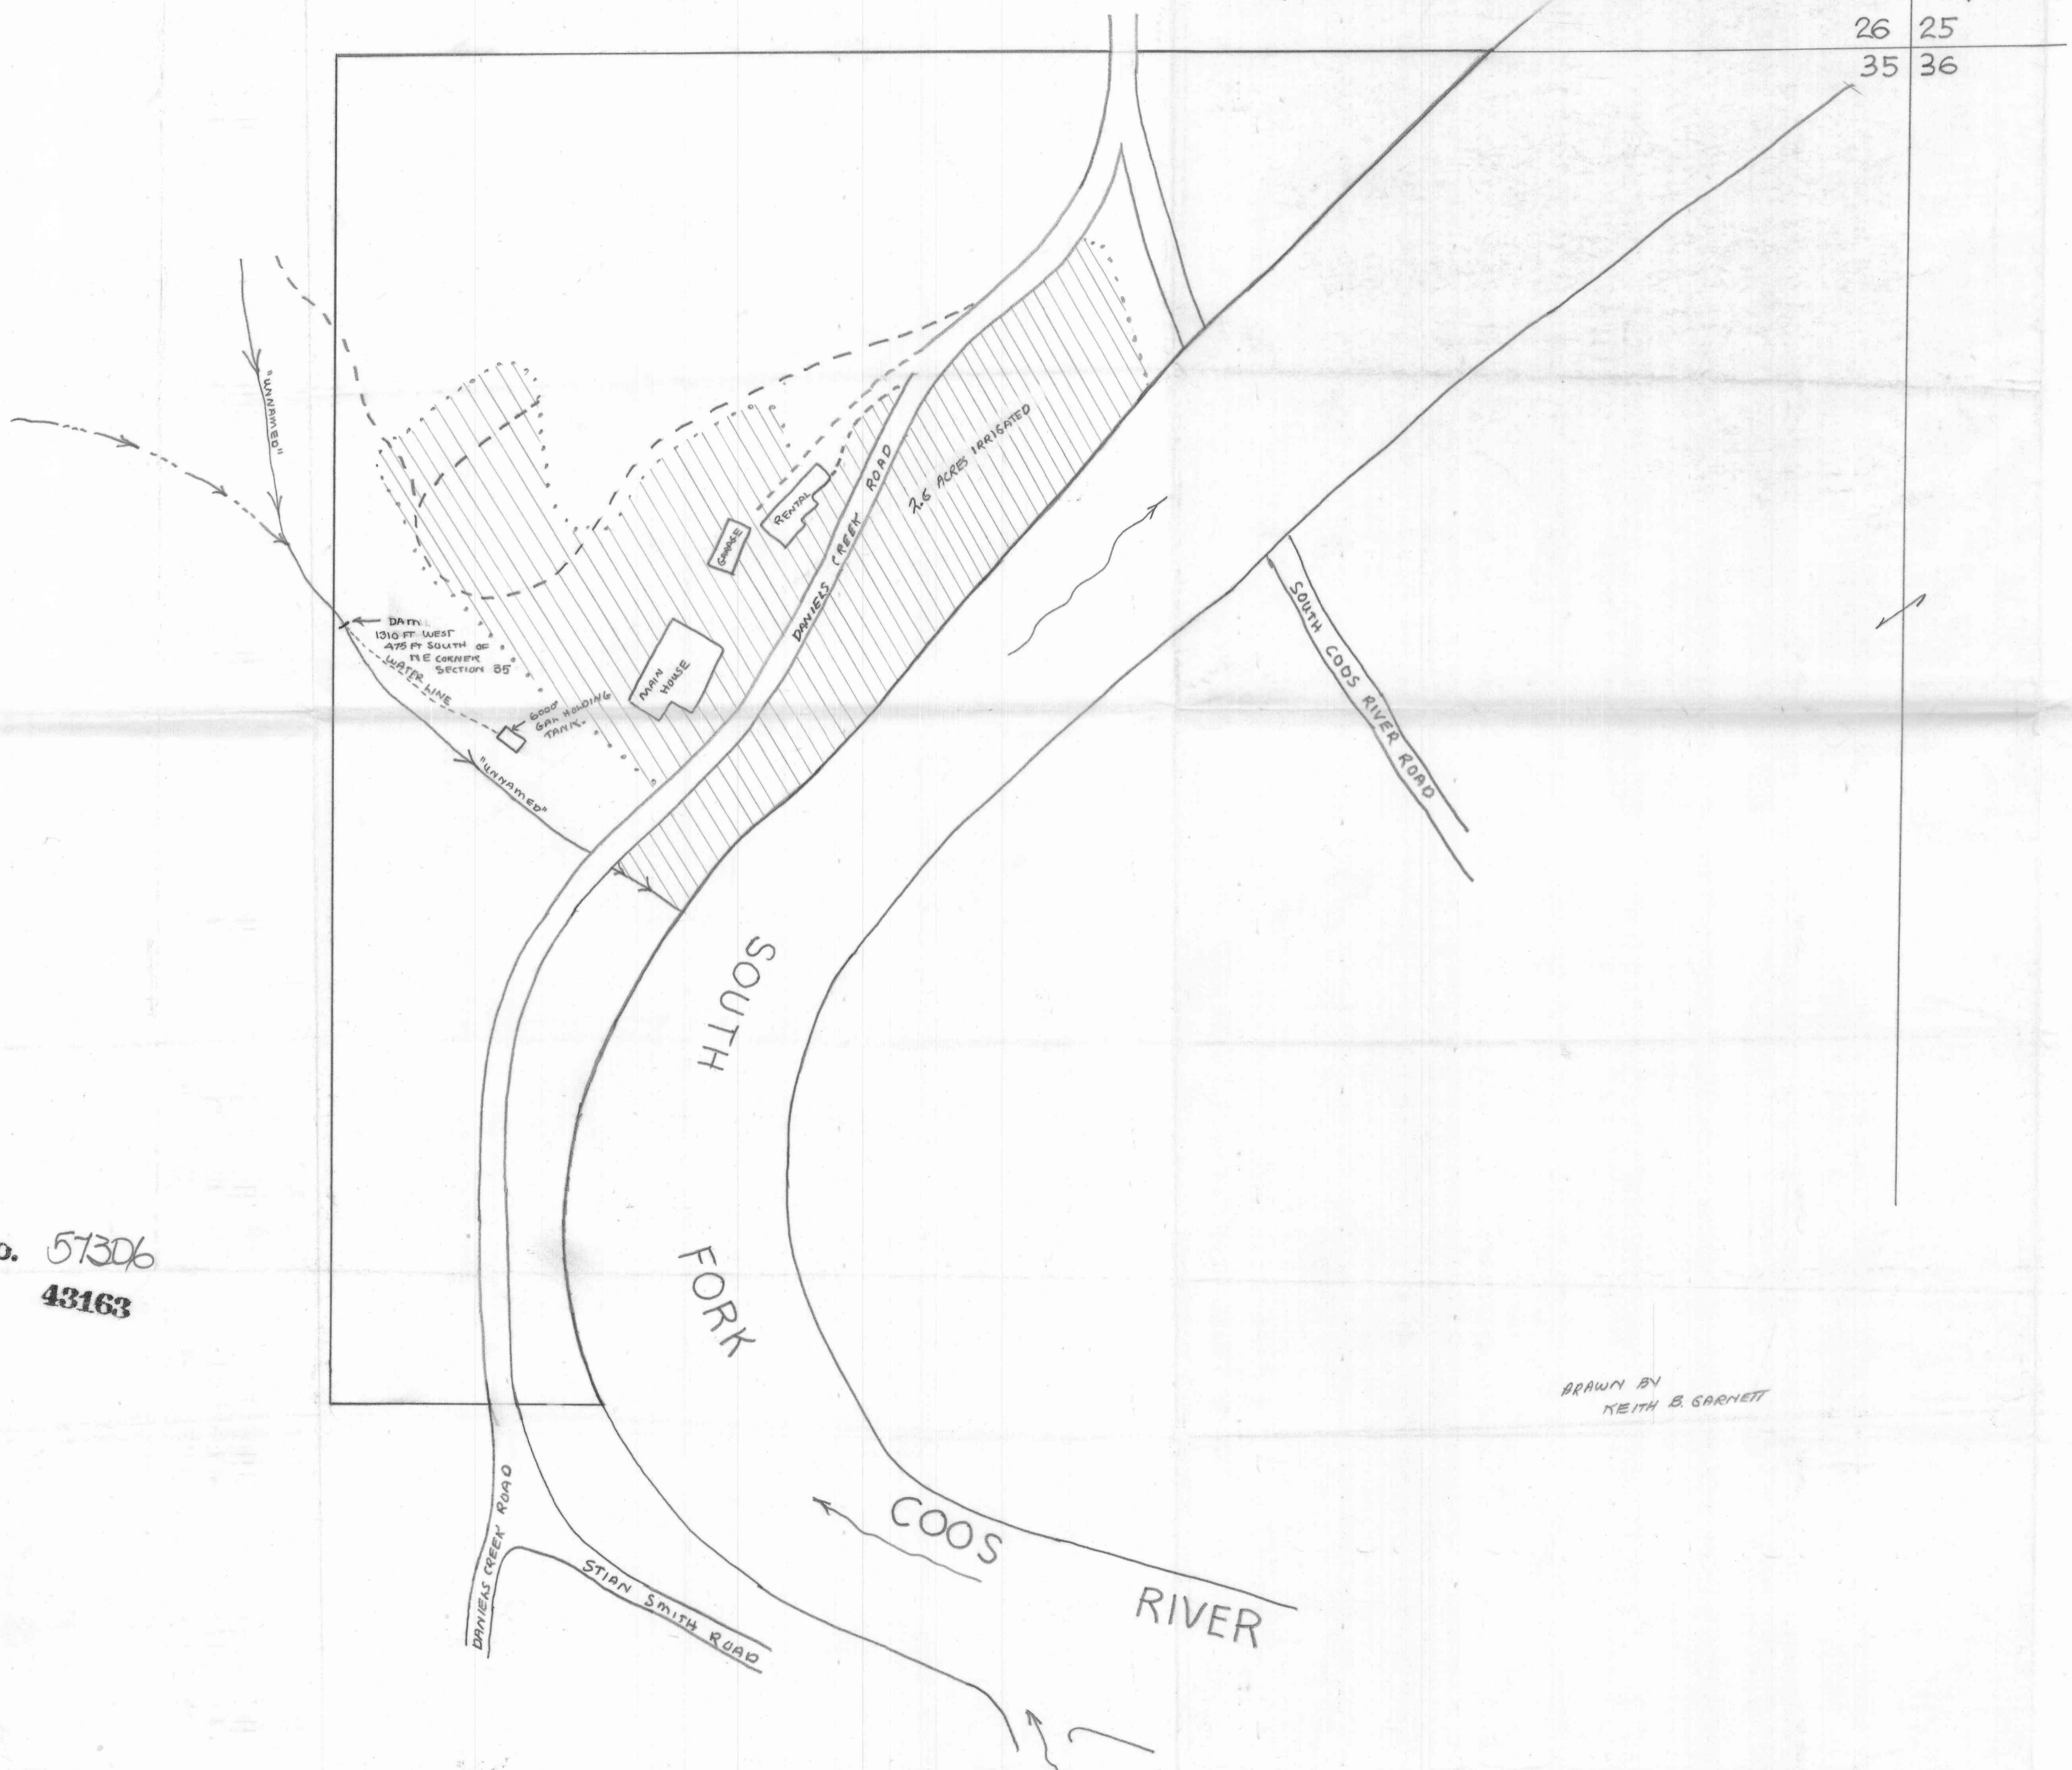

Application No. 57306
Permit No. 43163

DRAWN BY
KEITH B. GARNETT

PROPERTY BELONGING TO


KEITH B. GARNETT

T. 25 S., R. 12 W. W.M.

RECEIVED
JUN 8 1978
WATER RESOURCES DEPT.
SALEM, OREGON

SCALE : 1 INCH = 100 FEET

26 25
35 36

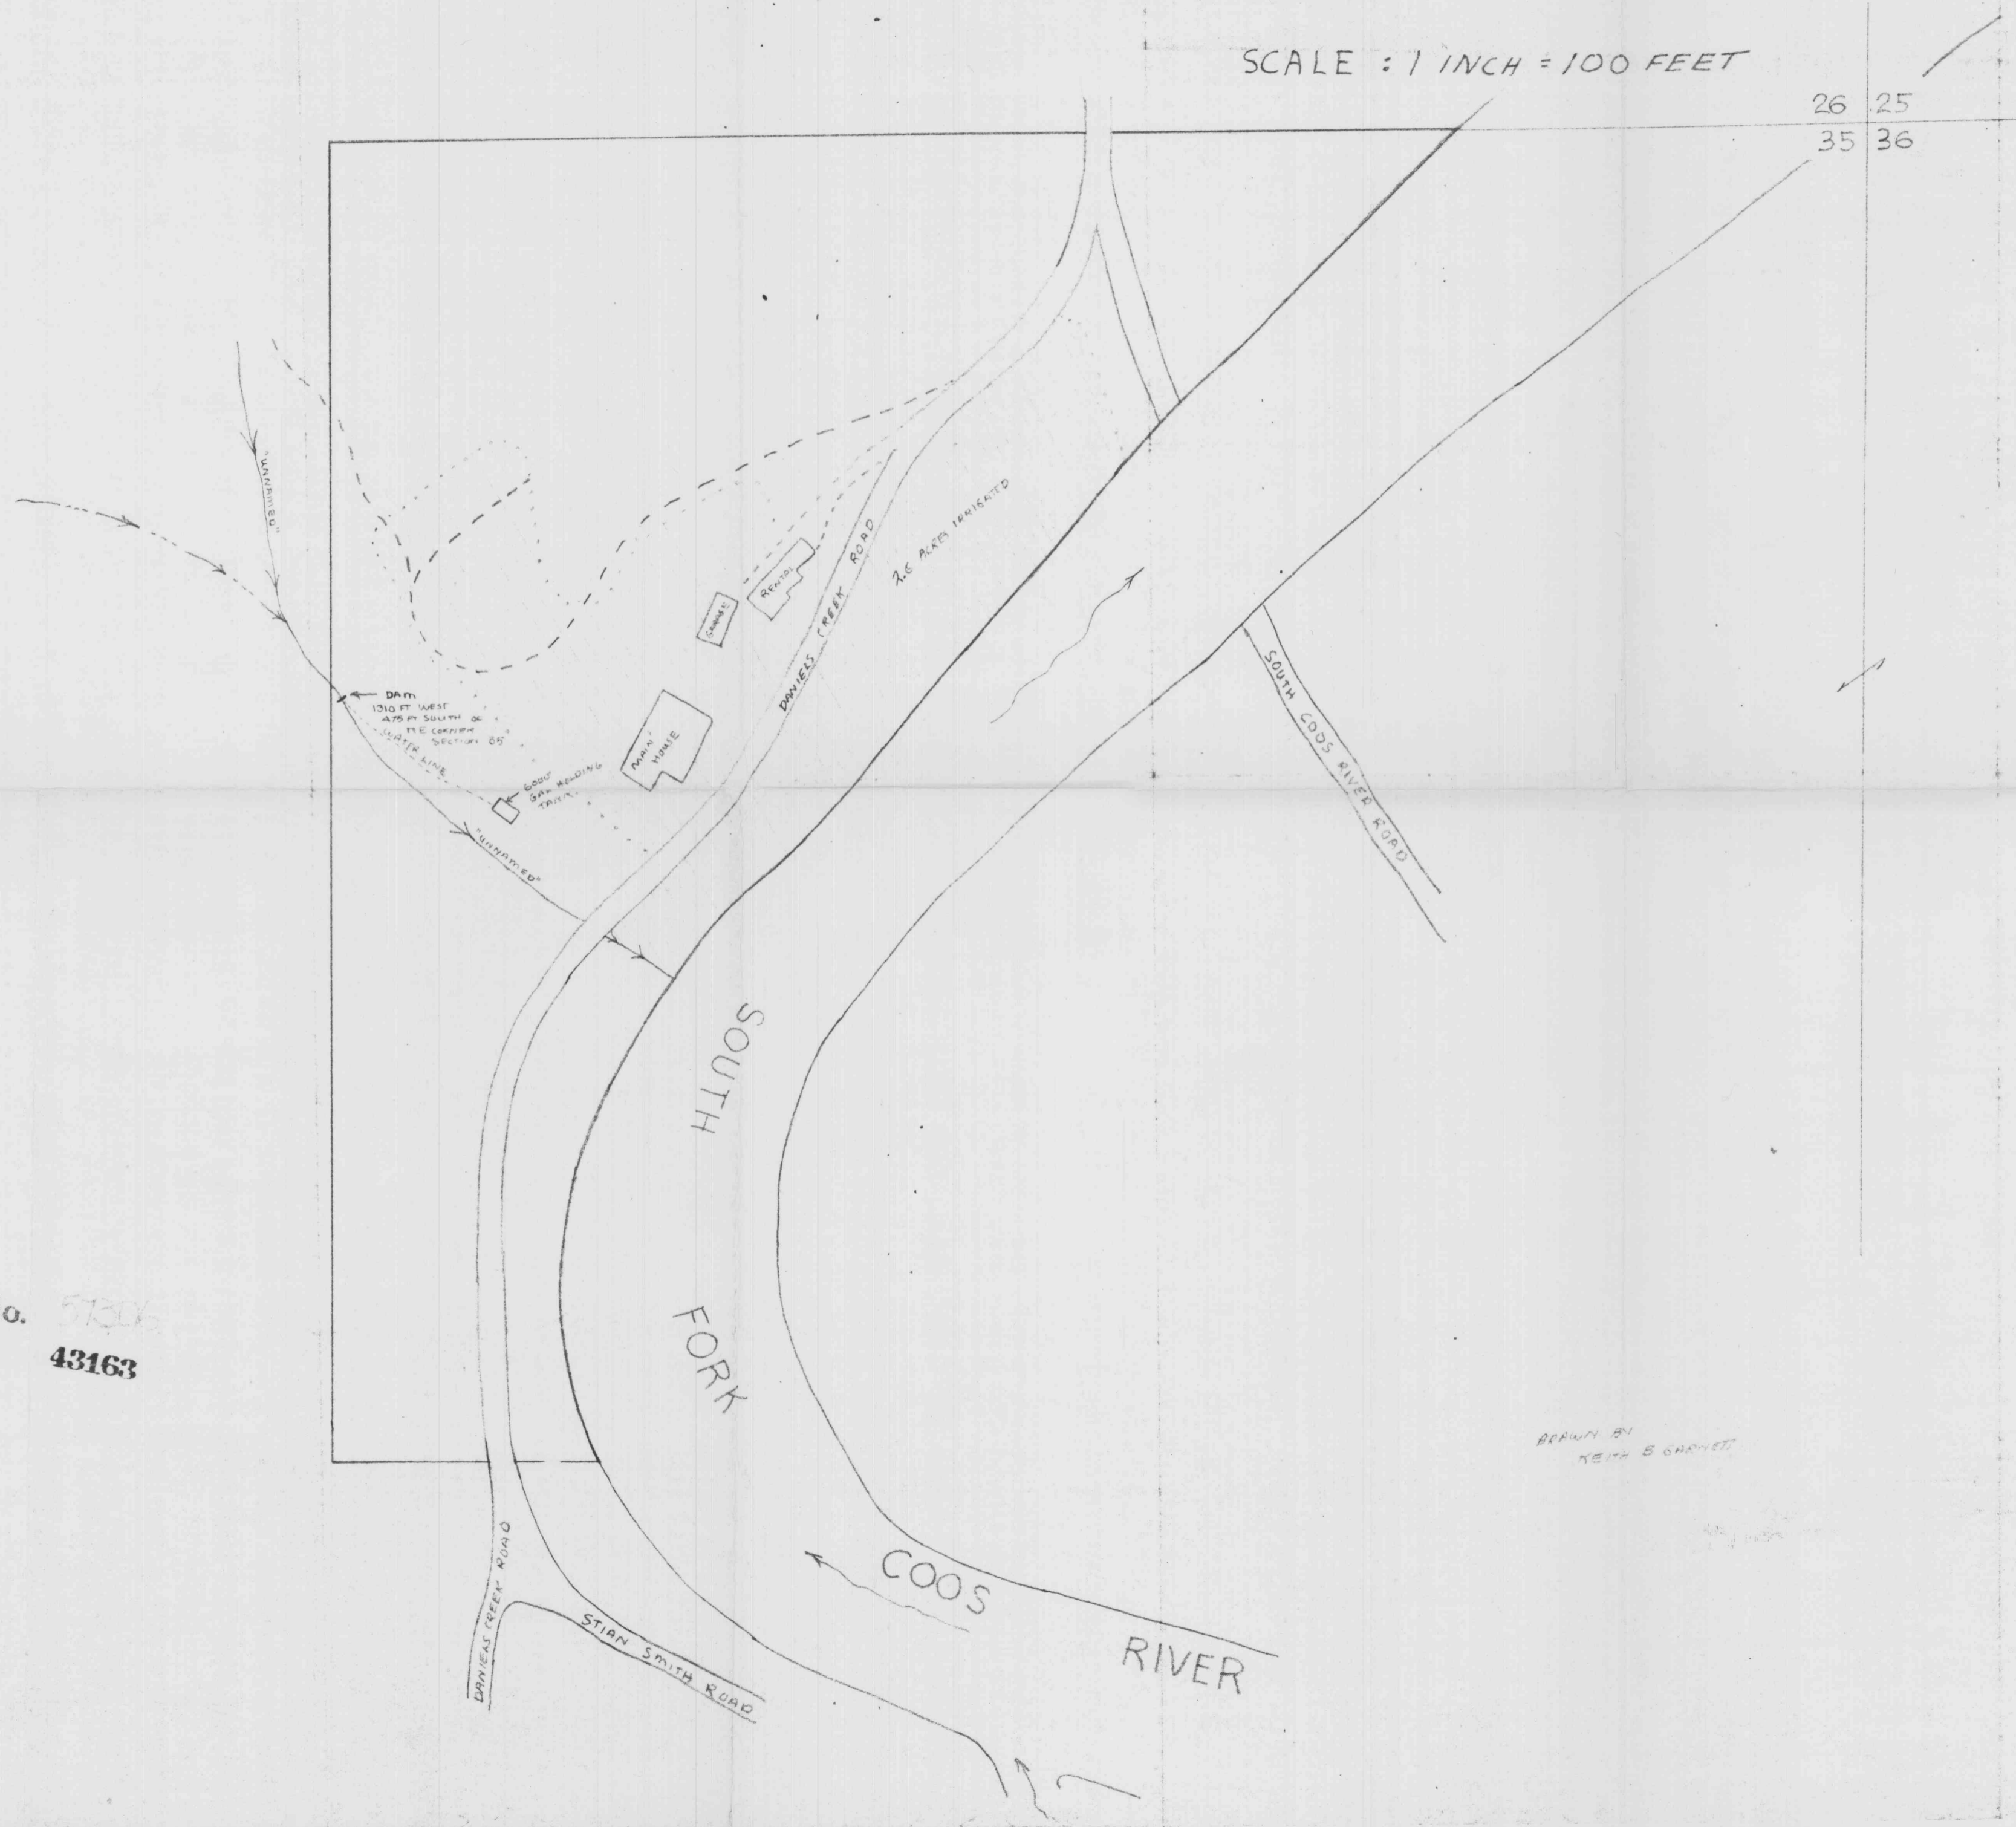

Application No. 57306
Permit No. 43163

DRAWN BY
KEITH B. GARNETT