

n No. 57635
No. 43229 RECEIVED
JUL 13 1978

WATER RESOURCES DEPT.
ALBANY, OREGON


HIDE OUT

S. R.10.W.W.M.

OREGON

Nov 1960

SECTION 3

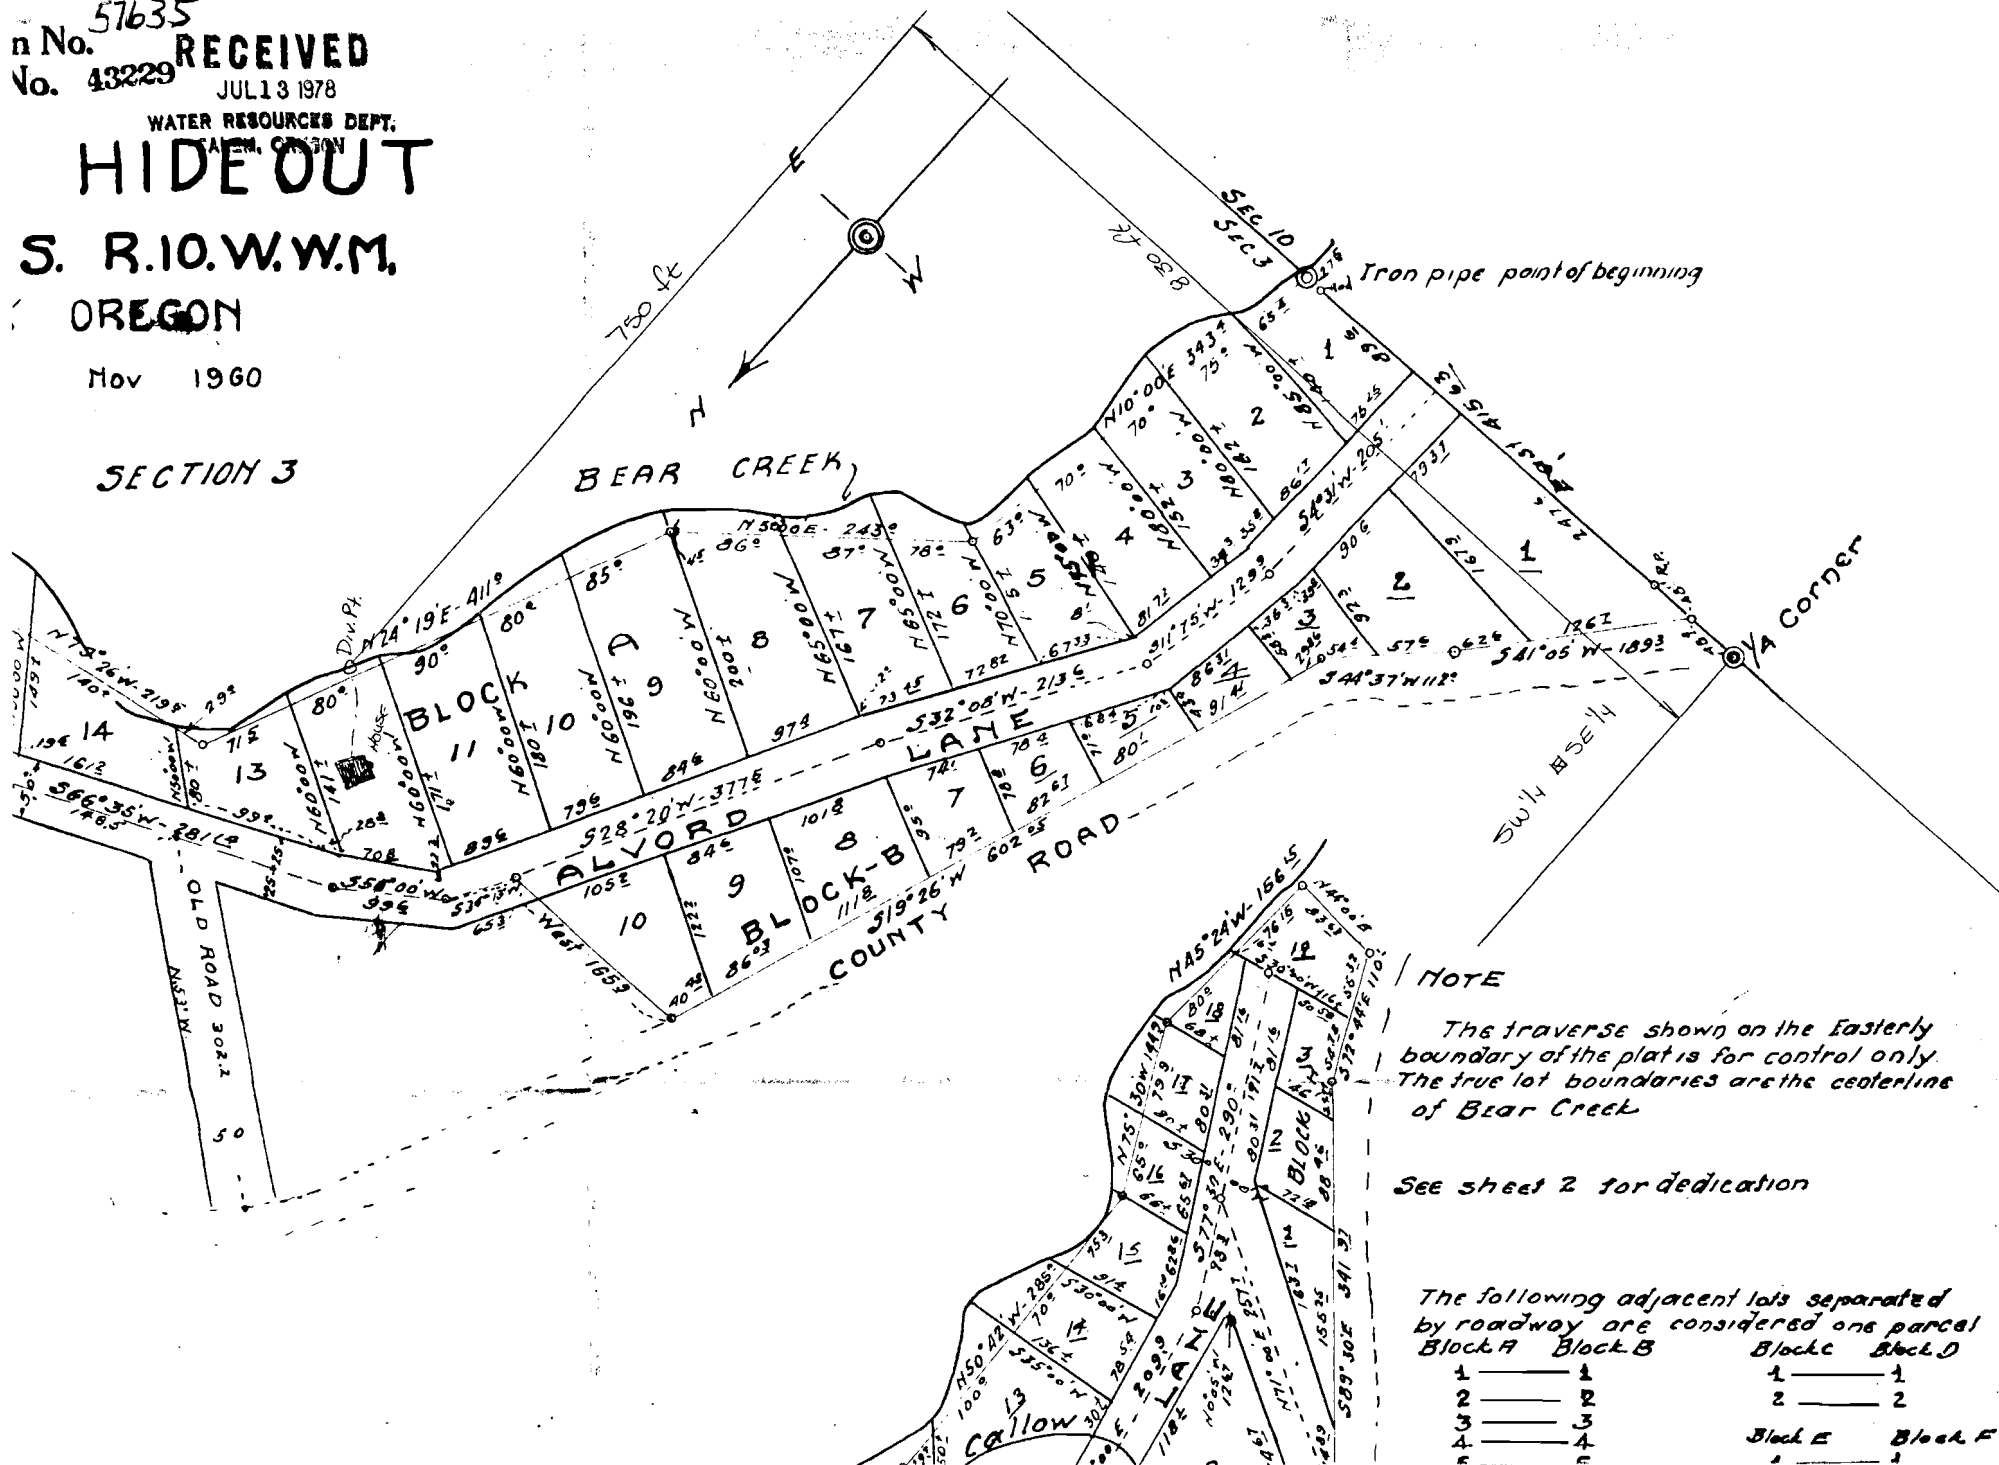

NOTE

The traverse shown on the Easterly boundary of the plat is for control only. The true lot boundaries are the centerline of Bear Creek.

See sheet 2 for dedication

The following adjacent lots separated by roadway are considered one parcel

Block A	Block B	Block C	Block D
1	1	1	1
2	2	2	2
3	3		
4	4		
5	5		
Block E	Block F		
1	1		