

RECEIVED

JUN 23 1978


WATER RESOURCES DEPT.
SALEM, OREGON

NORTH UMPQUA

RIVE

Application No. 57567
Permit No. 43363

Wm B & LORNA DIETRICH
Inst. No 69-4826

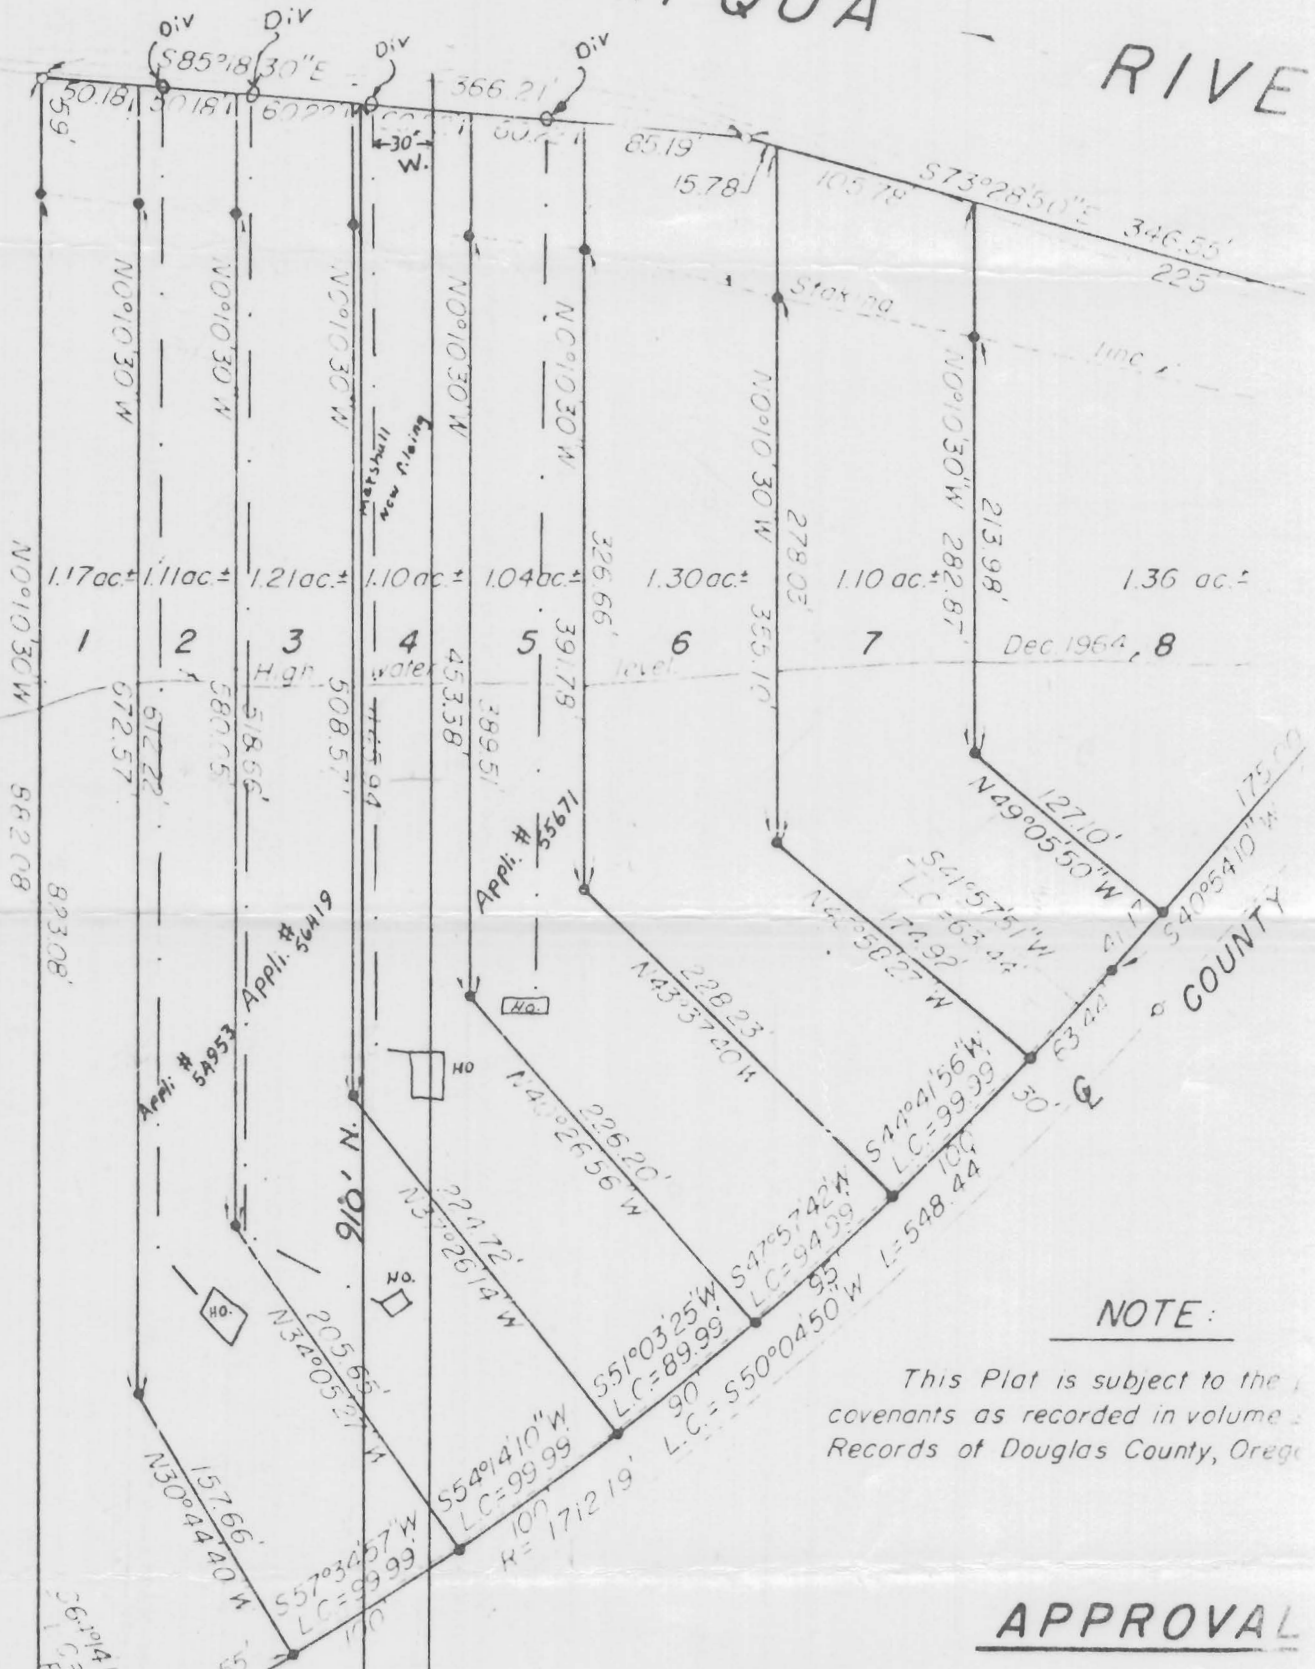

NOTE:

This Plat is subject to the covenants as recorded in volume 2 Records of Douglas County, Oregon

APPROVAL

1"=100'