
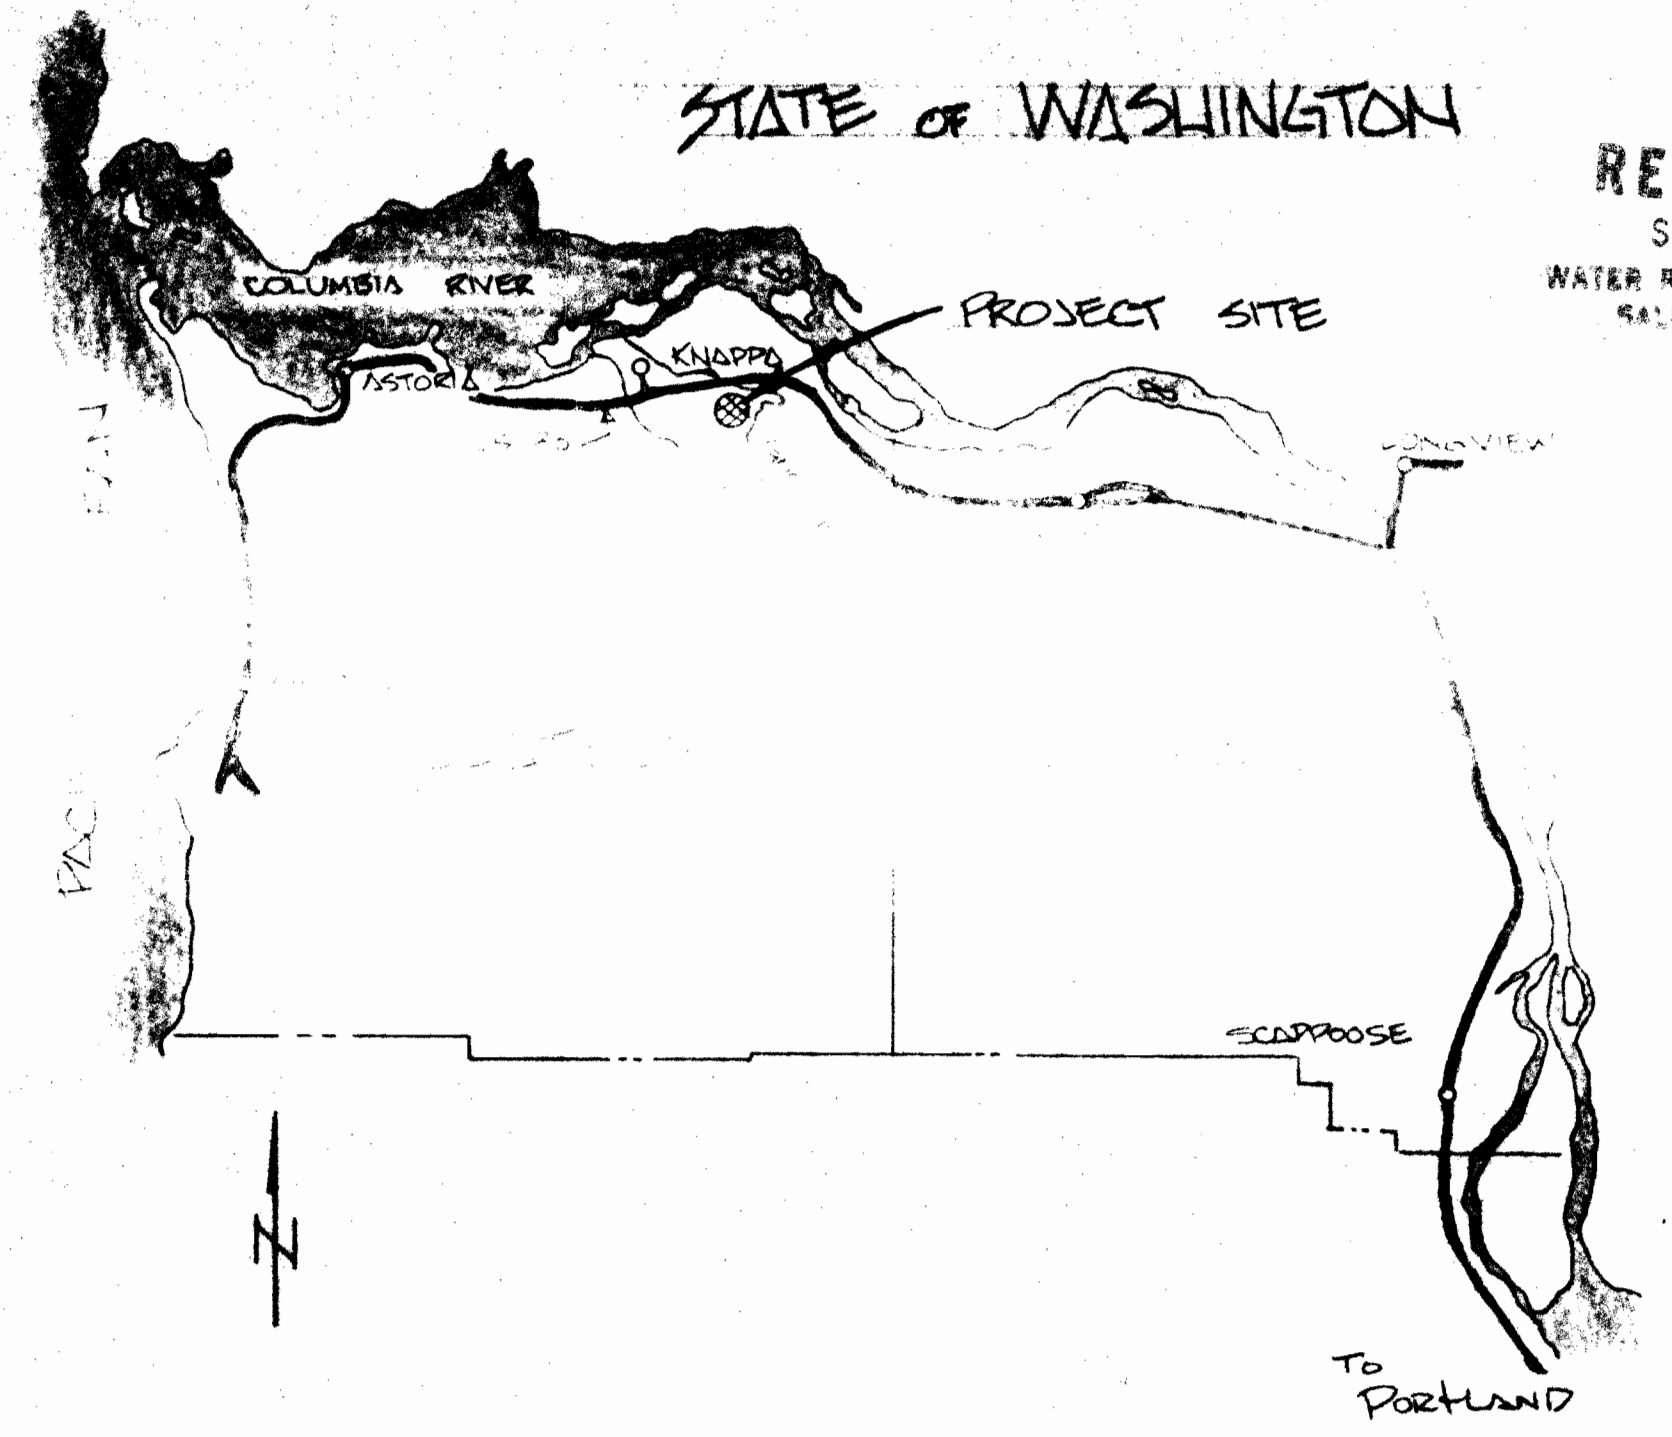


13 18
24 19

... 310'-0" TO A POINT AND THE END OF THE EASEMENT.

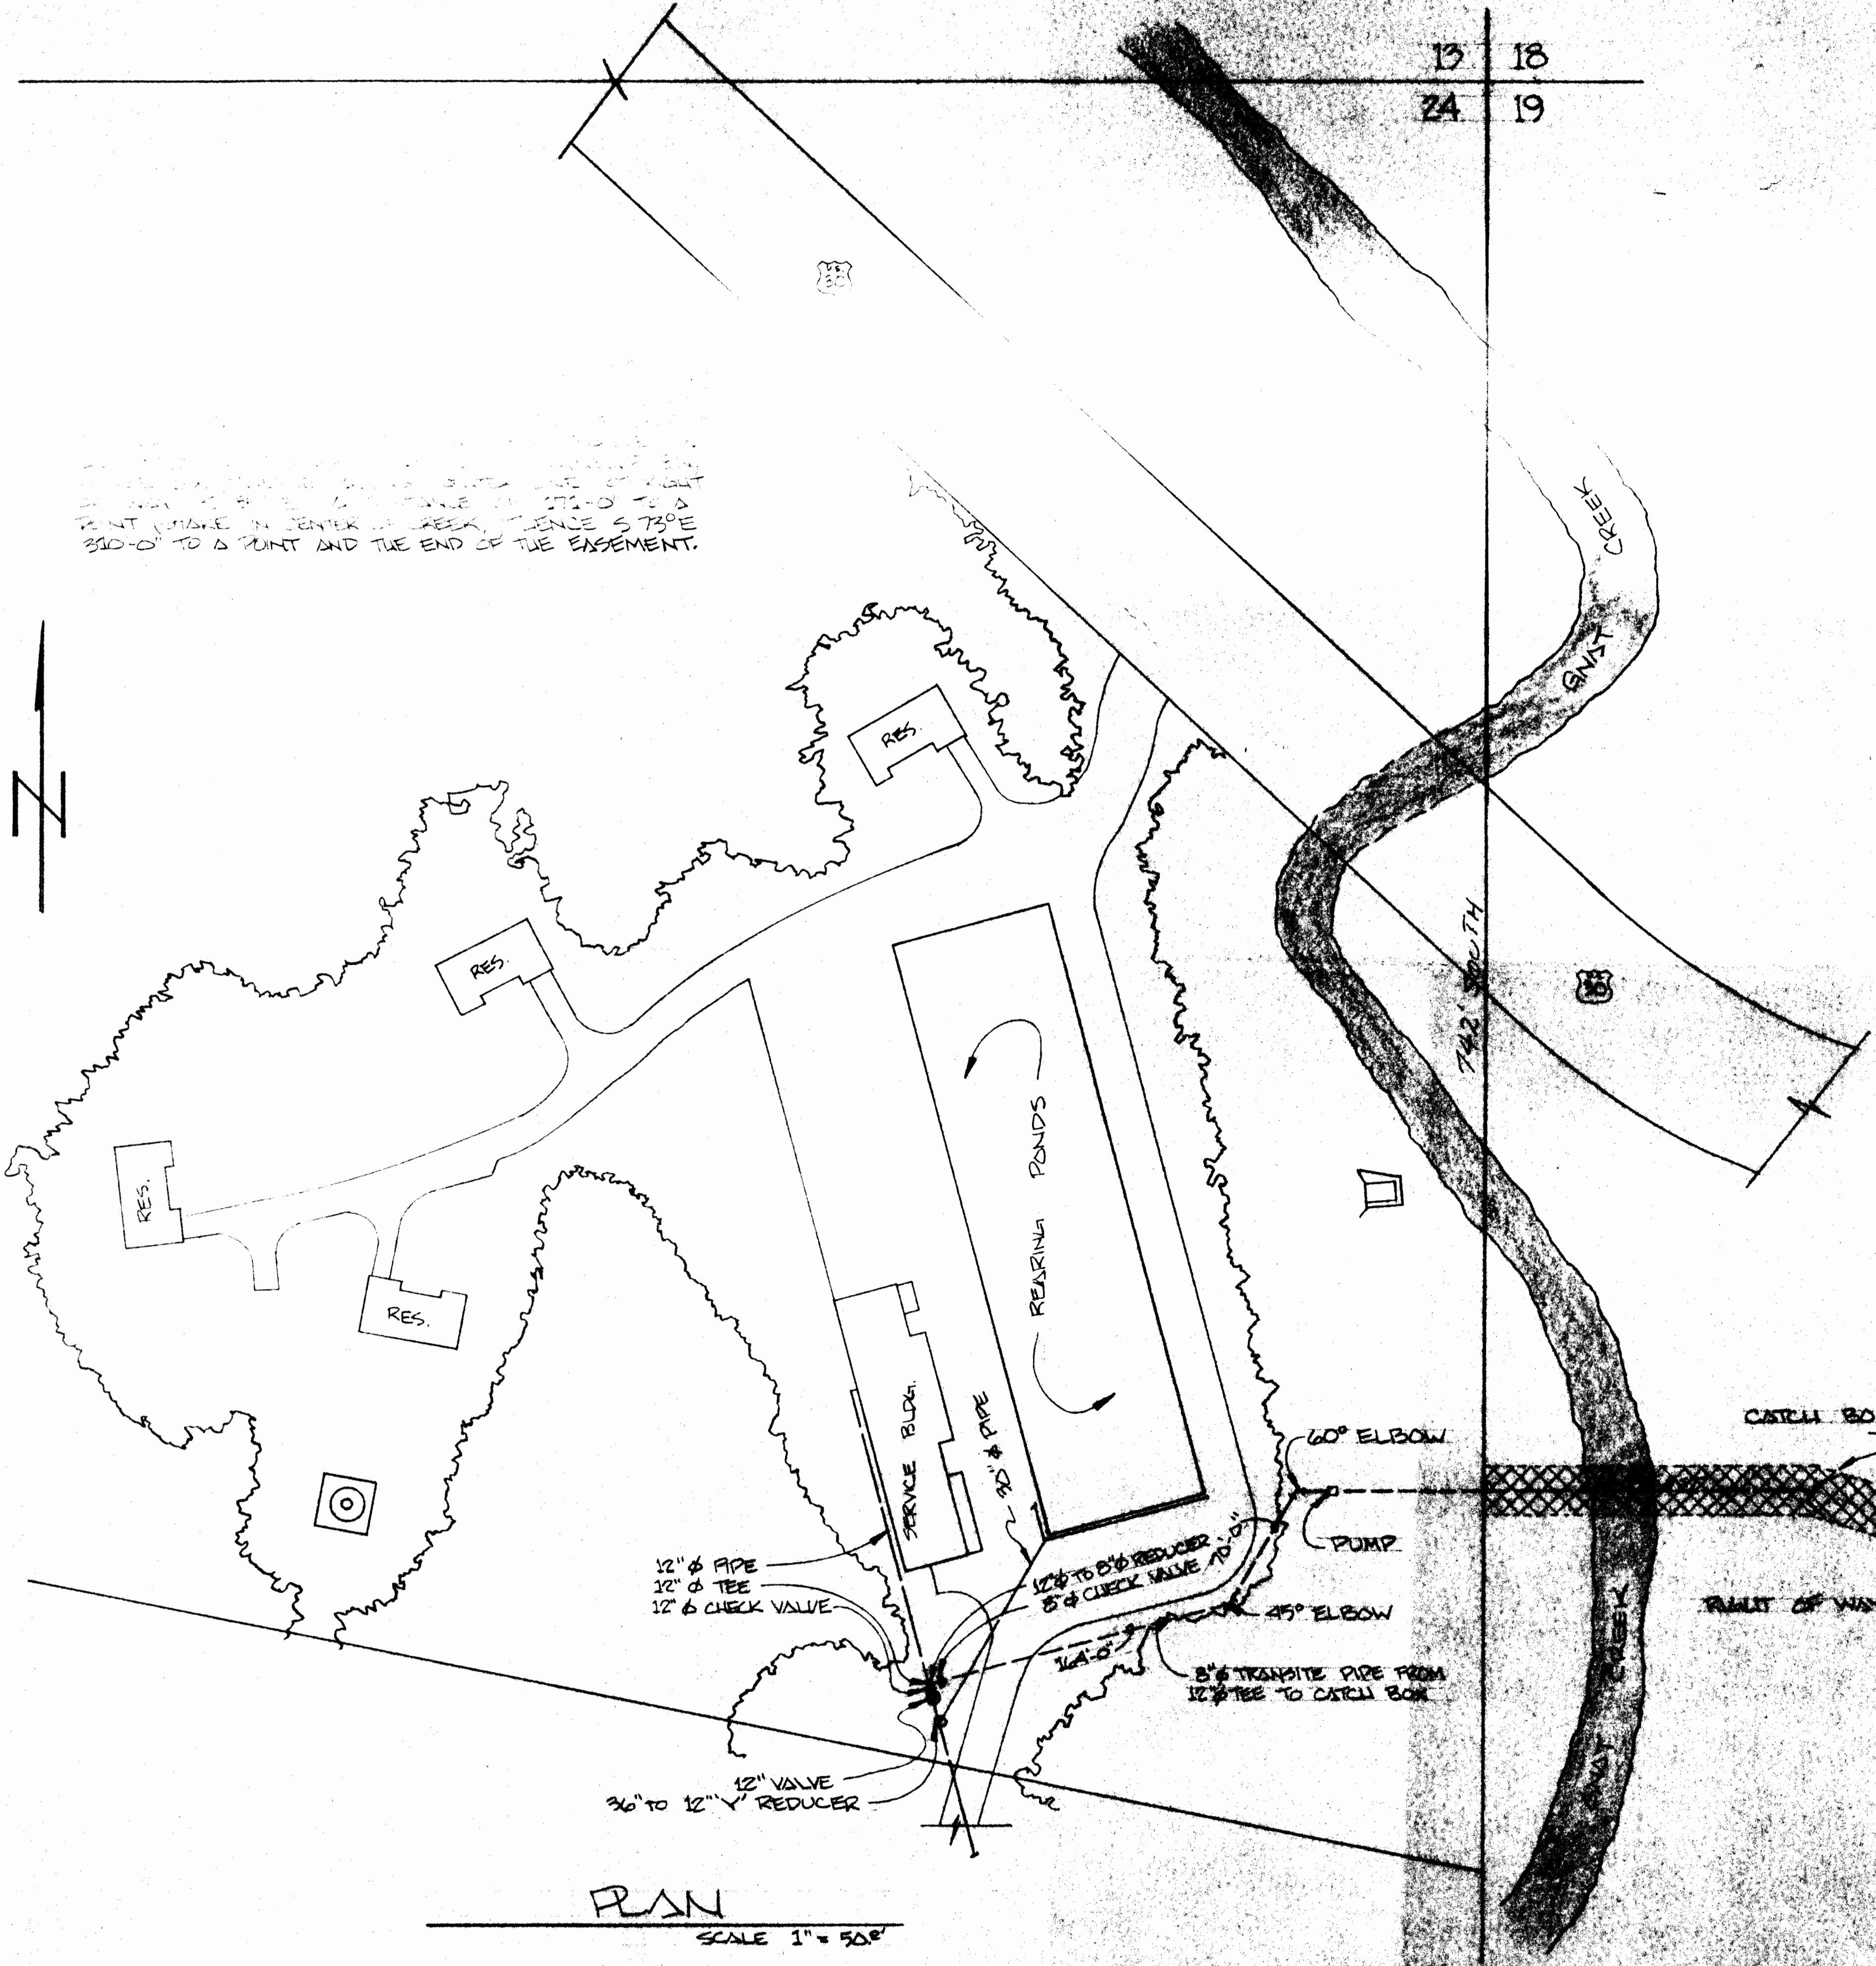

VICINITY MAP

RECEIVED
SEP 15 1978
WATER RESOURCES DEPT.
HALEN, OREGON

Application No. 57642
Permit No. 43378

PLAN
SCALE 1" = 50'

DEPARTMENT OF FISH & WILDLIFE STATE OF OREGON	
ANAST CREEK	
PLAN	
CHIEF ENGINEER	DIRECTOR
DATE: Nov. 9, 1977	APPROVED BY: R. COFFMAN
DESIGNED BY: E. WILKINSON	FILE NO.
CHECKED BY:	SHEET 1 OF 3