

Application No. 58045
Permit No. 43837

VICINITY MAP
NO SCALE

LEGEND

- - - Existing water lines
- - - Proposed water lines
- - - District boundary
- - - Future District Boundary

RECEIVED

DEC 29 1978

WATER RESOURCES DEPT.
SALEM, OREGON

RECEIVED

OCT 23 1978

WATER RESOURCES DEPT.
SALEM, OREGON

1	UP-DATE, WATER RIGHT APPLICATION	CBS 10-17-78
NO.	REVISION	BY DATE

HARBOR RURAL WATER DISTRICT
HARBOR, OREGON
PRELIMINARY STUDY
WATER SYSTEM IMPROVEMENTS


SCALE 1"=1000'	DATE Oct. 1978	JOB NO. 1-1197
DES. C.B.S.	MARQUESS & ASSOCIATES INC.	SHEET 1
DR. E. J. DEER	12 GOLDY BLDG.	OF 2
CK. C.B.S.	MEDFORD OREGON - 772-7115	

P A C I F I C O C E A N

Application No. 58045
 Permit No. 43837

SEC. 28
 SEC. 33

PACIFIC OCEAN

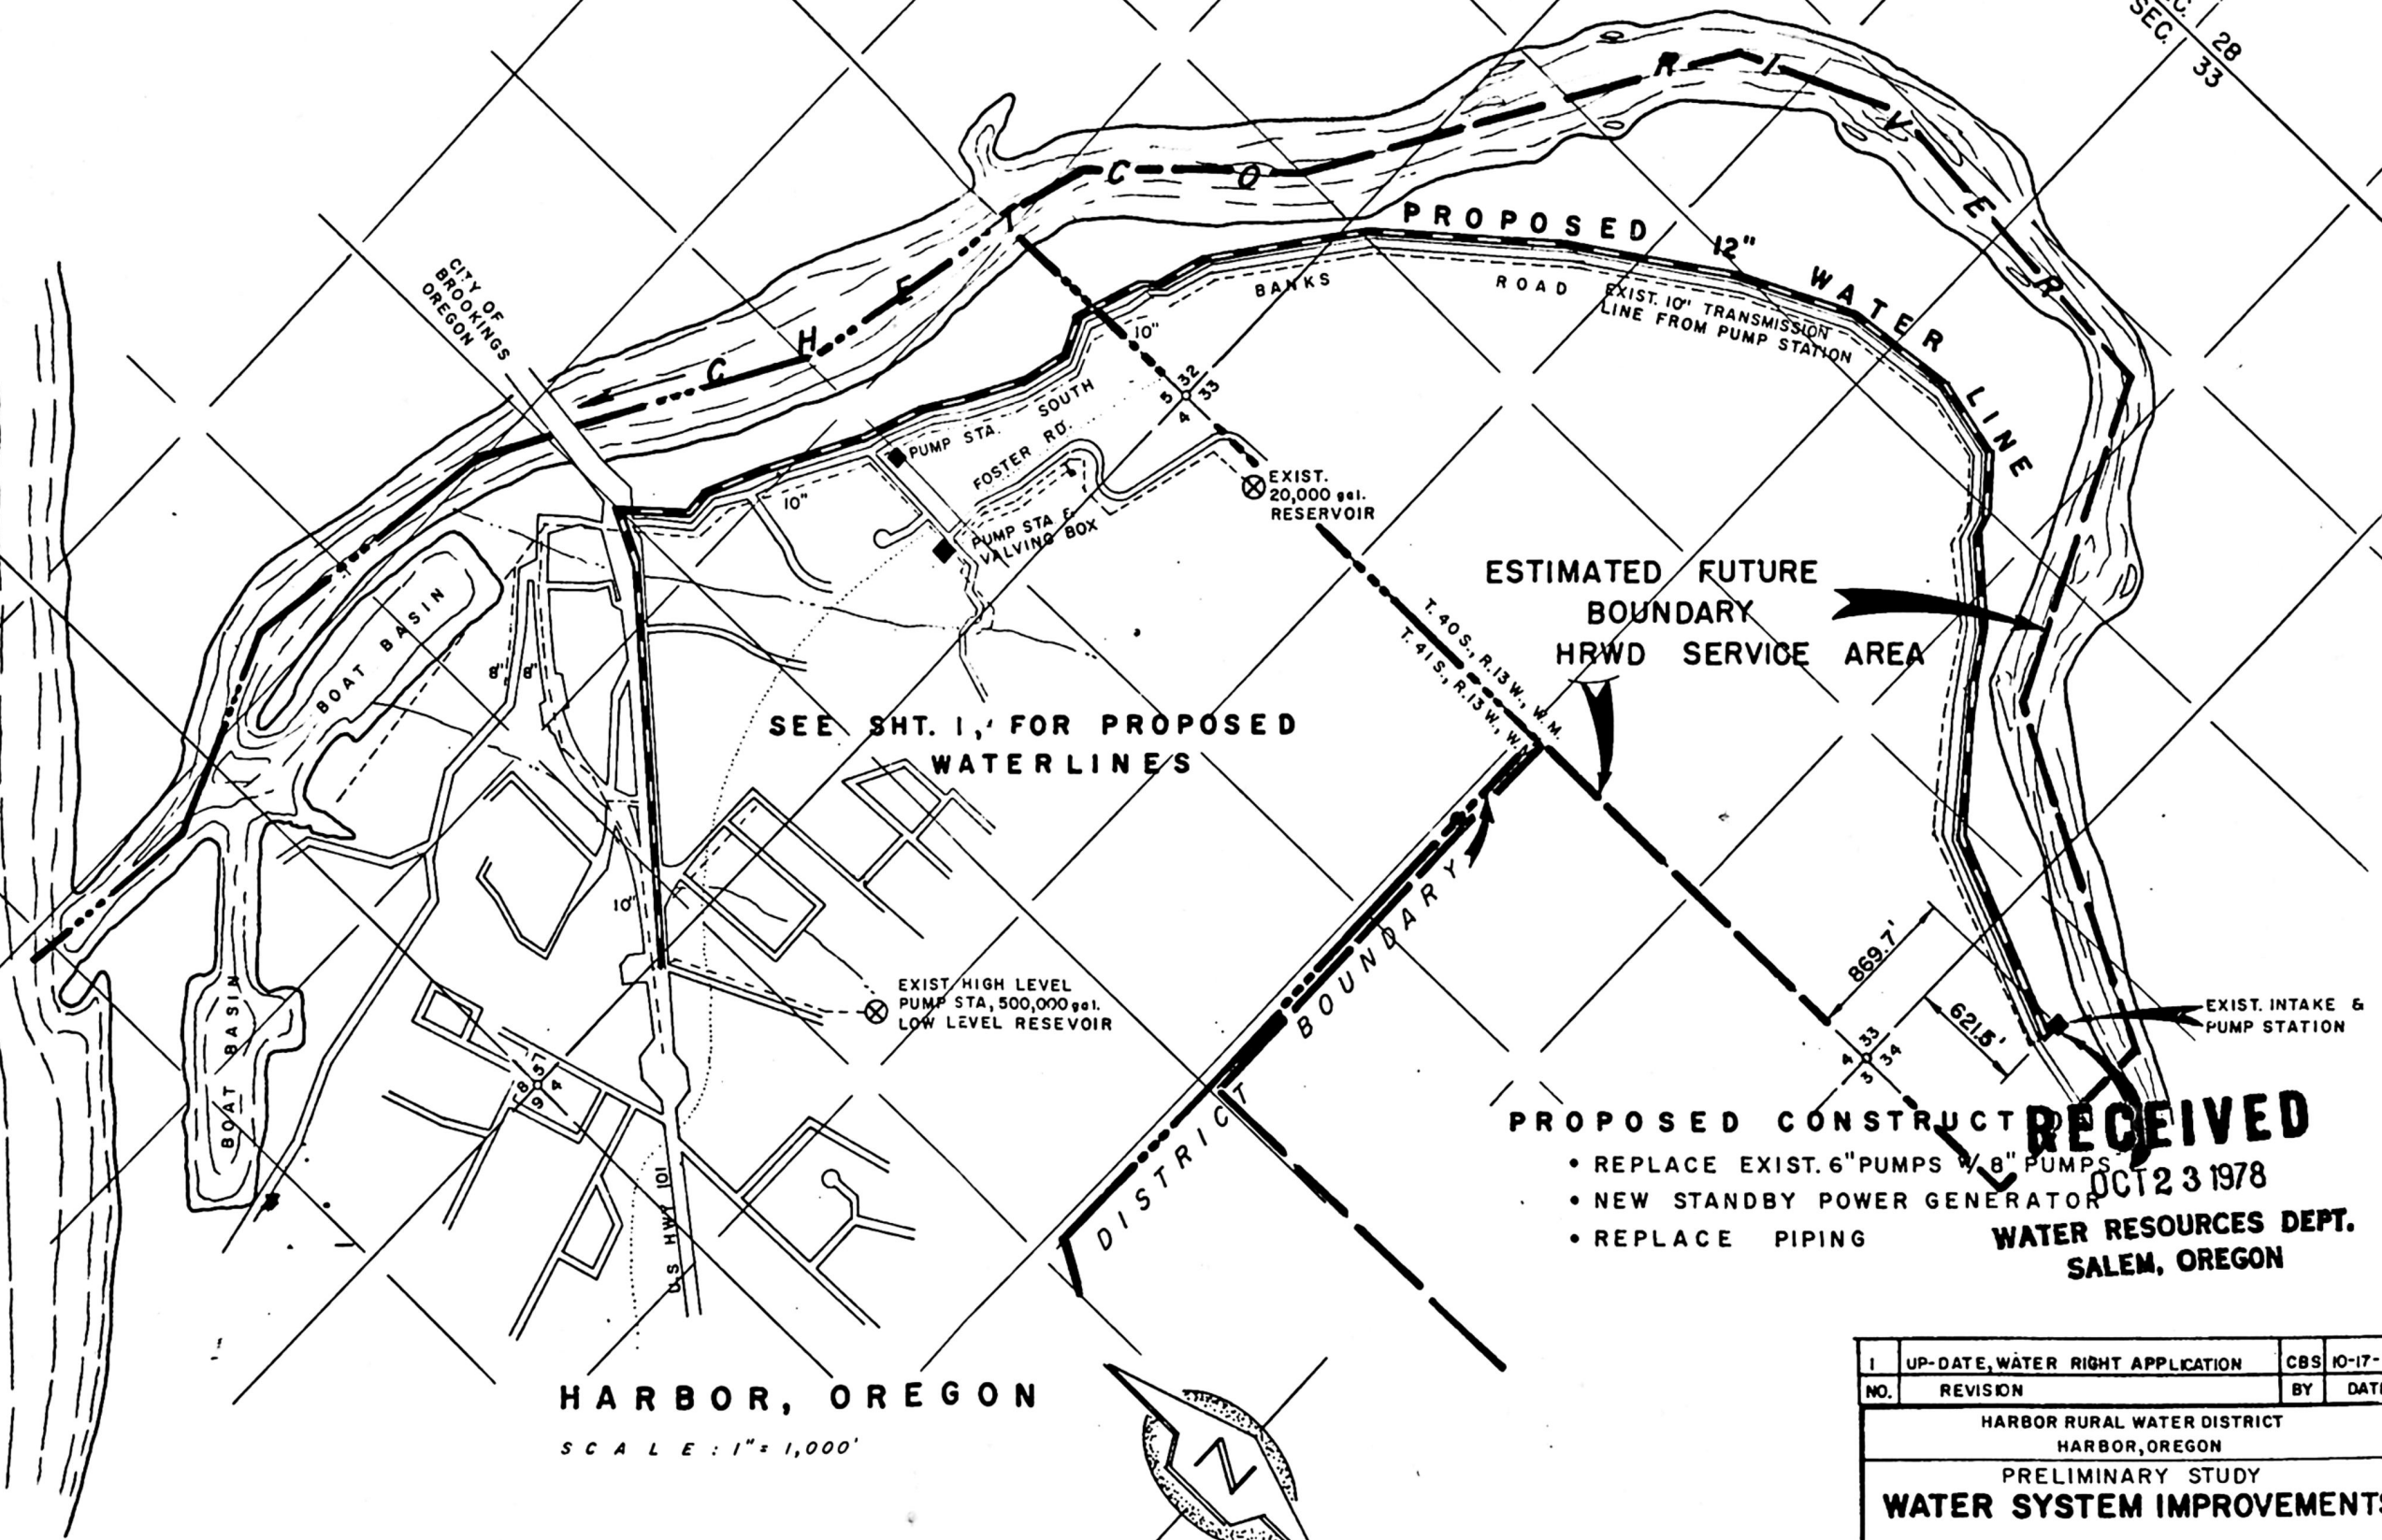

HARBOR, OREGON
 SCALE: 1" = 1,000'



ESTIMATED FUTURE
 BOUNDARY
 HRWD SERVICE AREA

RECEIVED
 OCT 23 1978
 WATER RESOURCES DEPT.
 SALEM, OREGON

- PROPOSED CONSTRUCTION
- REPLACE EXIST. 6" PUMPS W/ 8" PUMPS
 - NEW STANDBY POWER GENERATOR
 - REPLACE PIPING

1	UP-DATE, WATER RIGHT APPLICATION	CBS	10-17-78
NO.	REVISION	BY	DATE
HARBOR RURAL WATER DISTRICT HARBOR, OREGON			
PRELIMINARY STUDY WATER SYSTEM IMPROVEMENTS			
SCALE 1" = 1,000'	DATE Oct. 1978	JOB NO. 1-1127	
DES. C.B.S.	MARQUESS & ASSOCIATES INC.	SHEET 2	
DR. T.J. Sage	12 GOLDY BLDG.	OF 2	
CK. C.B.S.	MEDFORD, OREGON - 772-7118		